


DATE	
BY	
SURVEYED	
PLOTTED	
NOTE BOOK	
AREAS CHECKED	

DATE	
BY	
ORIGINAL SURVEY	
PLOTTED	
NOTE BOOK	
AREAS CHECKED	

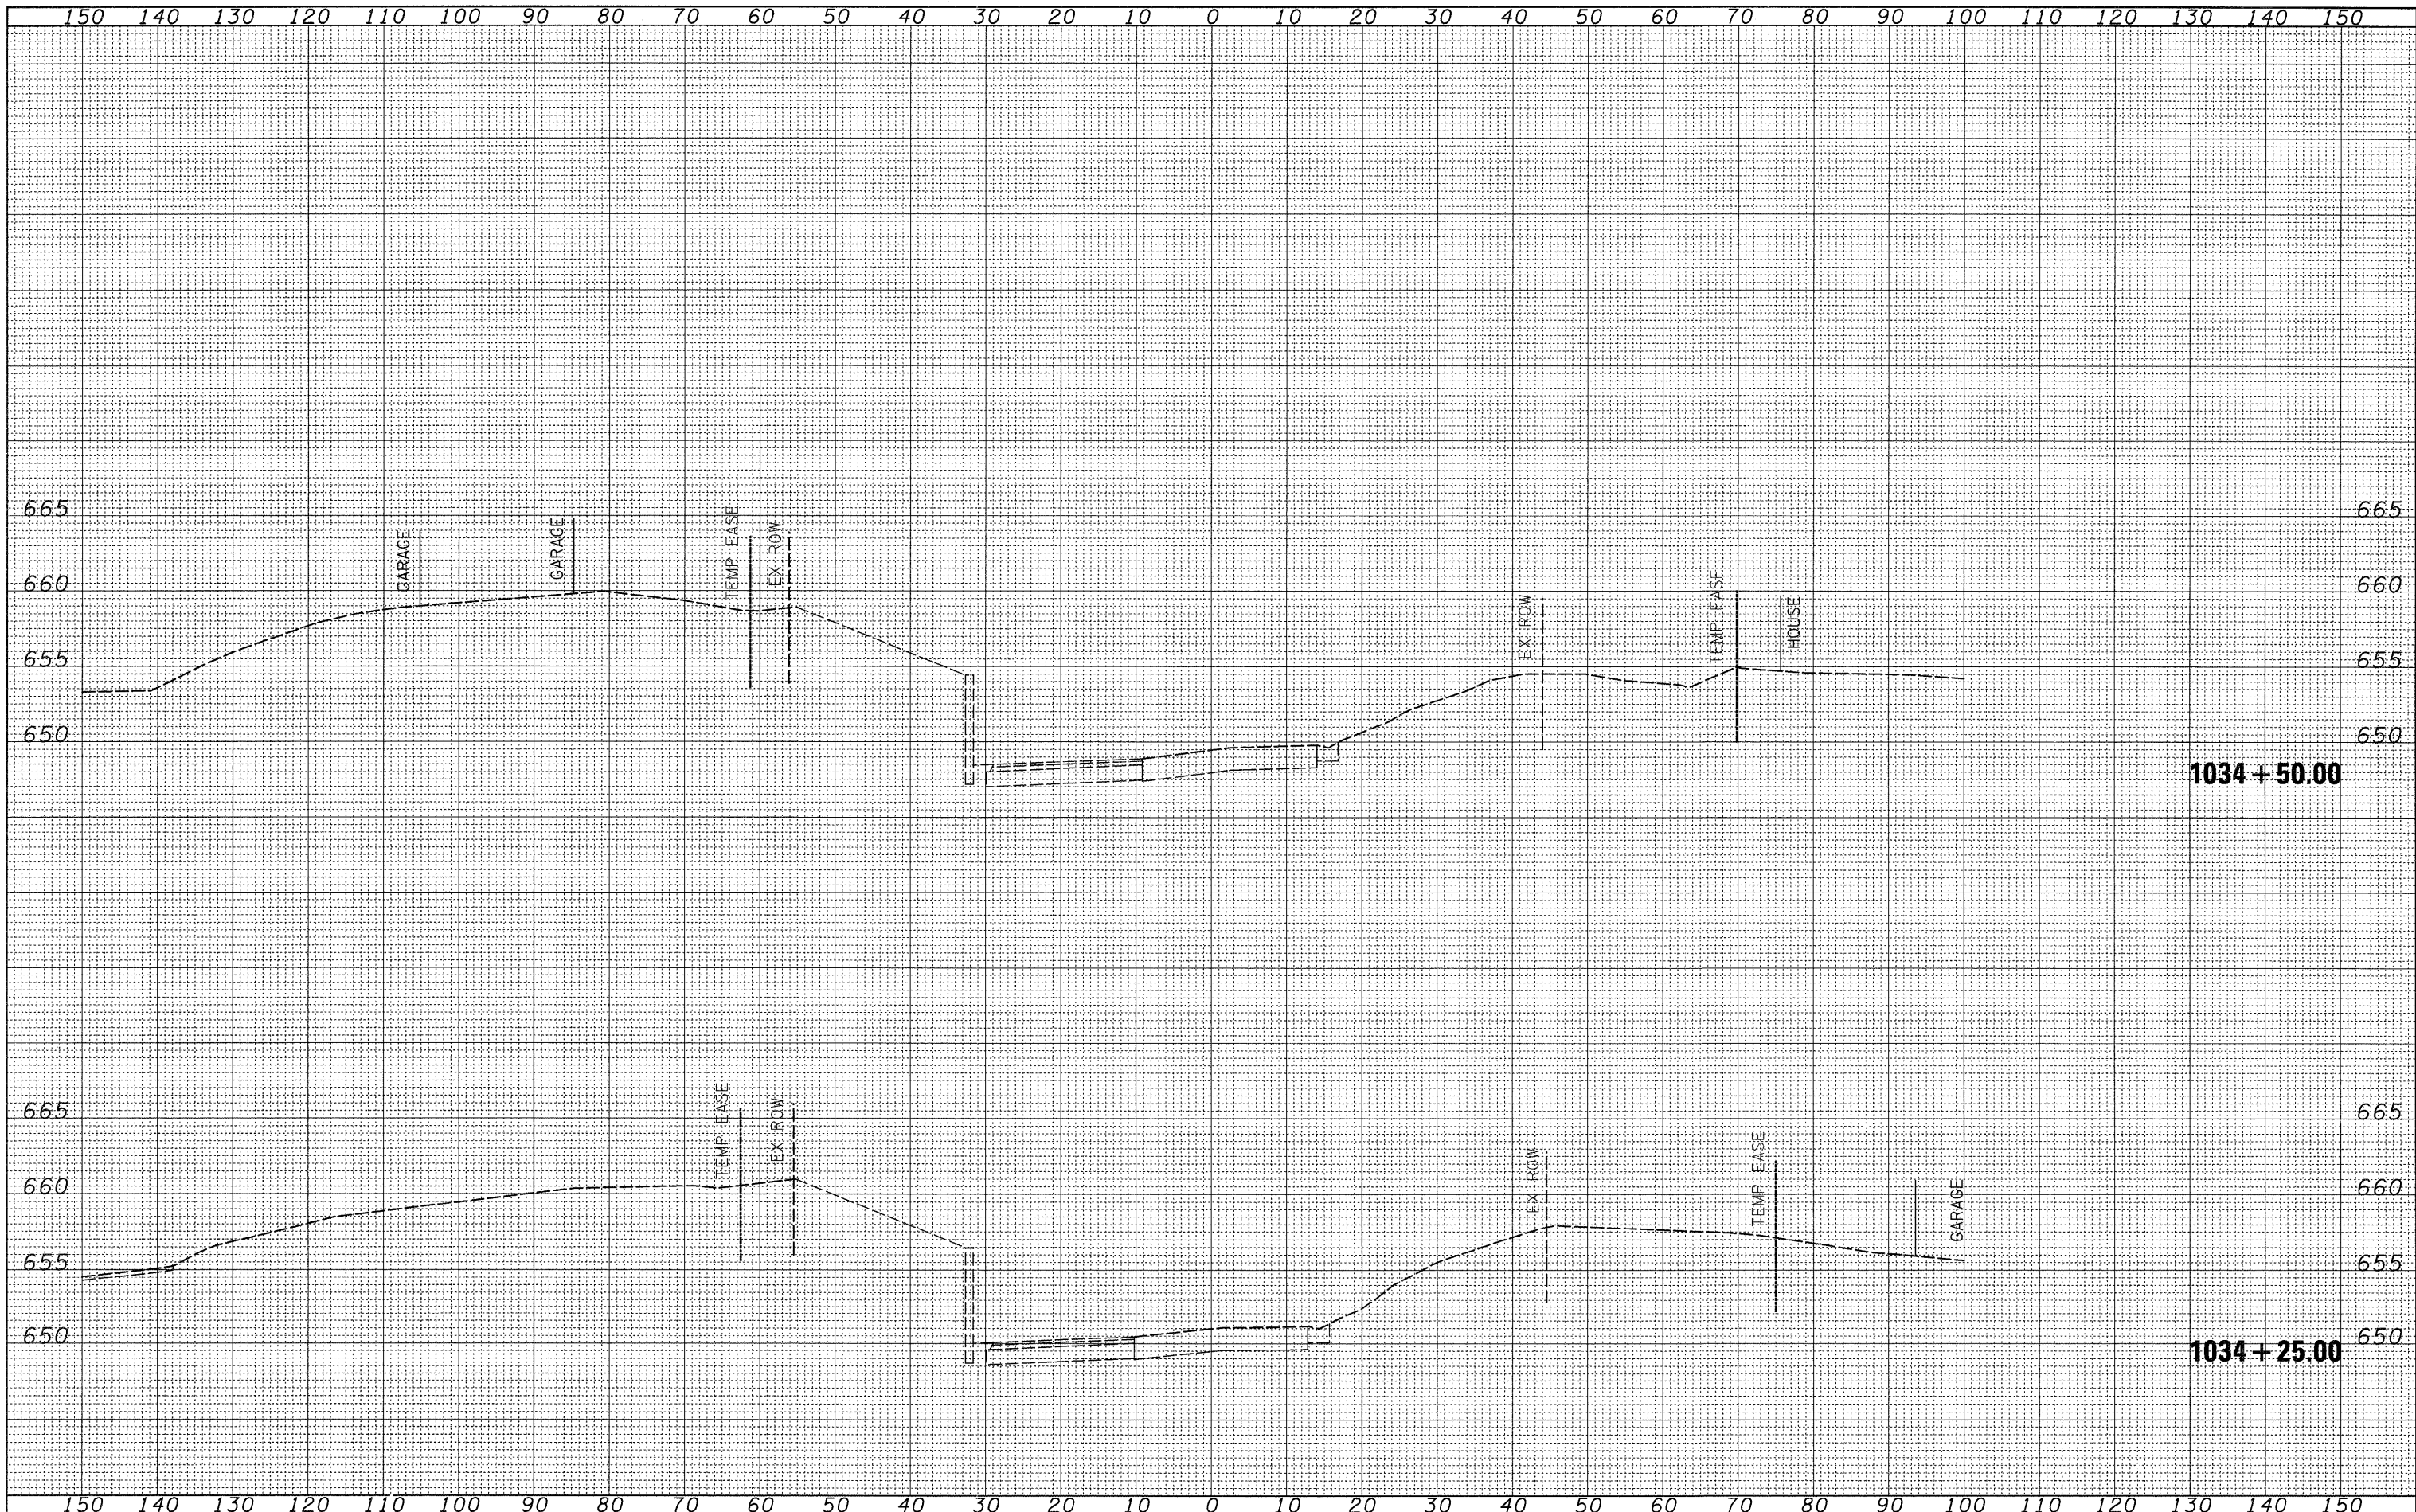

FILE NAME = c:\pw\_work\pwidot\jordanhd\dms34554\d13925xstg.bgn

USER NAME = jordanhd  
 PLOT SCALE = 10.0000' / IN.  
 PLOT DATE = Mon Mar 16 07:17:08 2009

DESIGNED -  
 DRAWN -  
 CHECKED -  
 DATE -

REVISED -  
 REVISED -  
 REVISED -  
 REVISED -

**STATE OF ILLINOIS  
 DEPARTMENT OF TRANSPORTATION**

**STAGE 1**

SCALE: SHEET NO. OF SHEETS STA. 1034+25.00 TO STA. 1034+50.00

F.A.P. RTE. 309	SECTION (17R)B	COUNTY WHITESIDE	TOTAL SHEETS 376	SHEET NO. 210
CONTRACT NO. 64B74				
ILLINOIS FED. AID PROJECT				