


FINAL SURVEY	DATE
SURVEYED	BY
PLOTTED	
NOTE BOOK	
AREAS	
CHECKED	
NO.	

ORIGINAL SURVEY	DATE
SURVEYED	BY
PLOTTED	
NOTE BOOK	
AREAS	
CHECKED	
NO.	

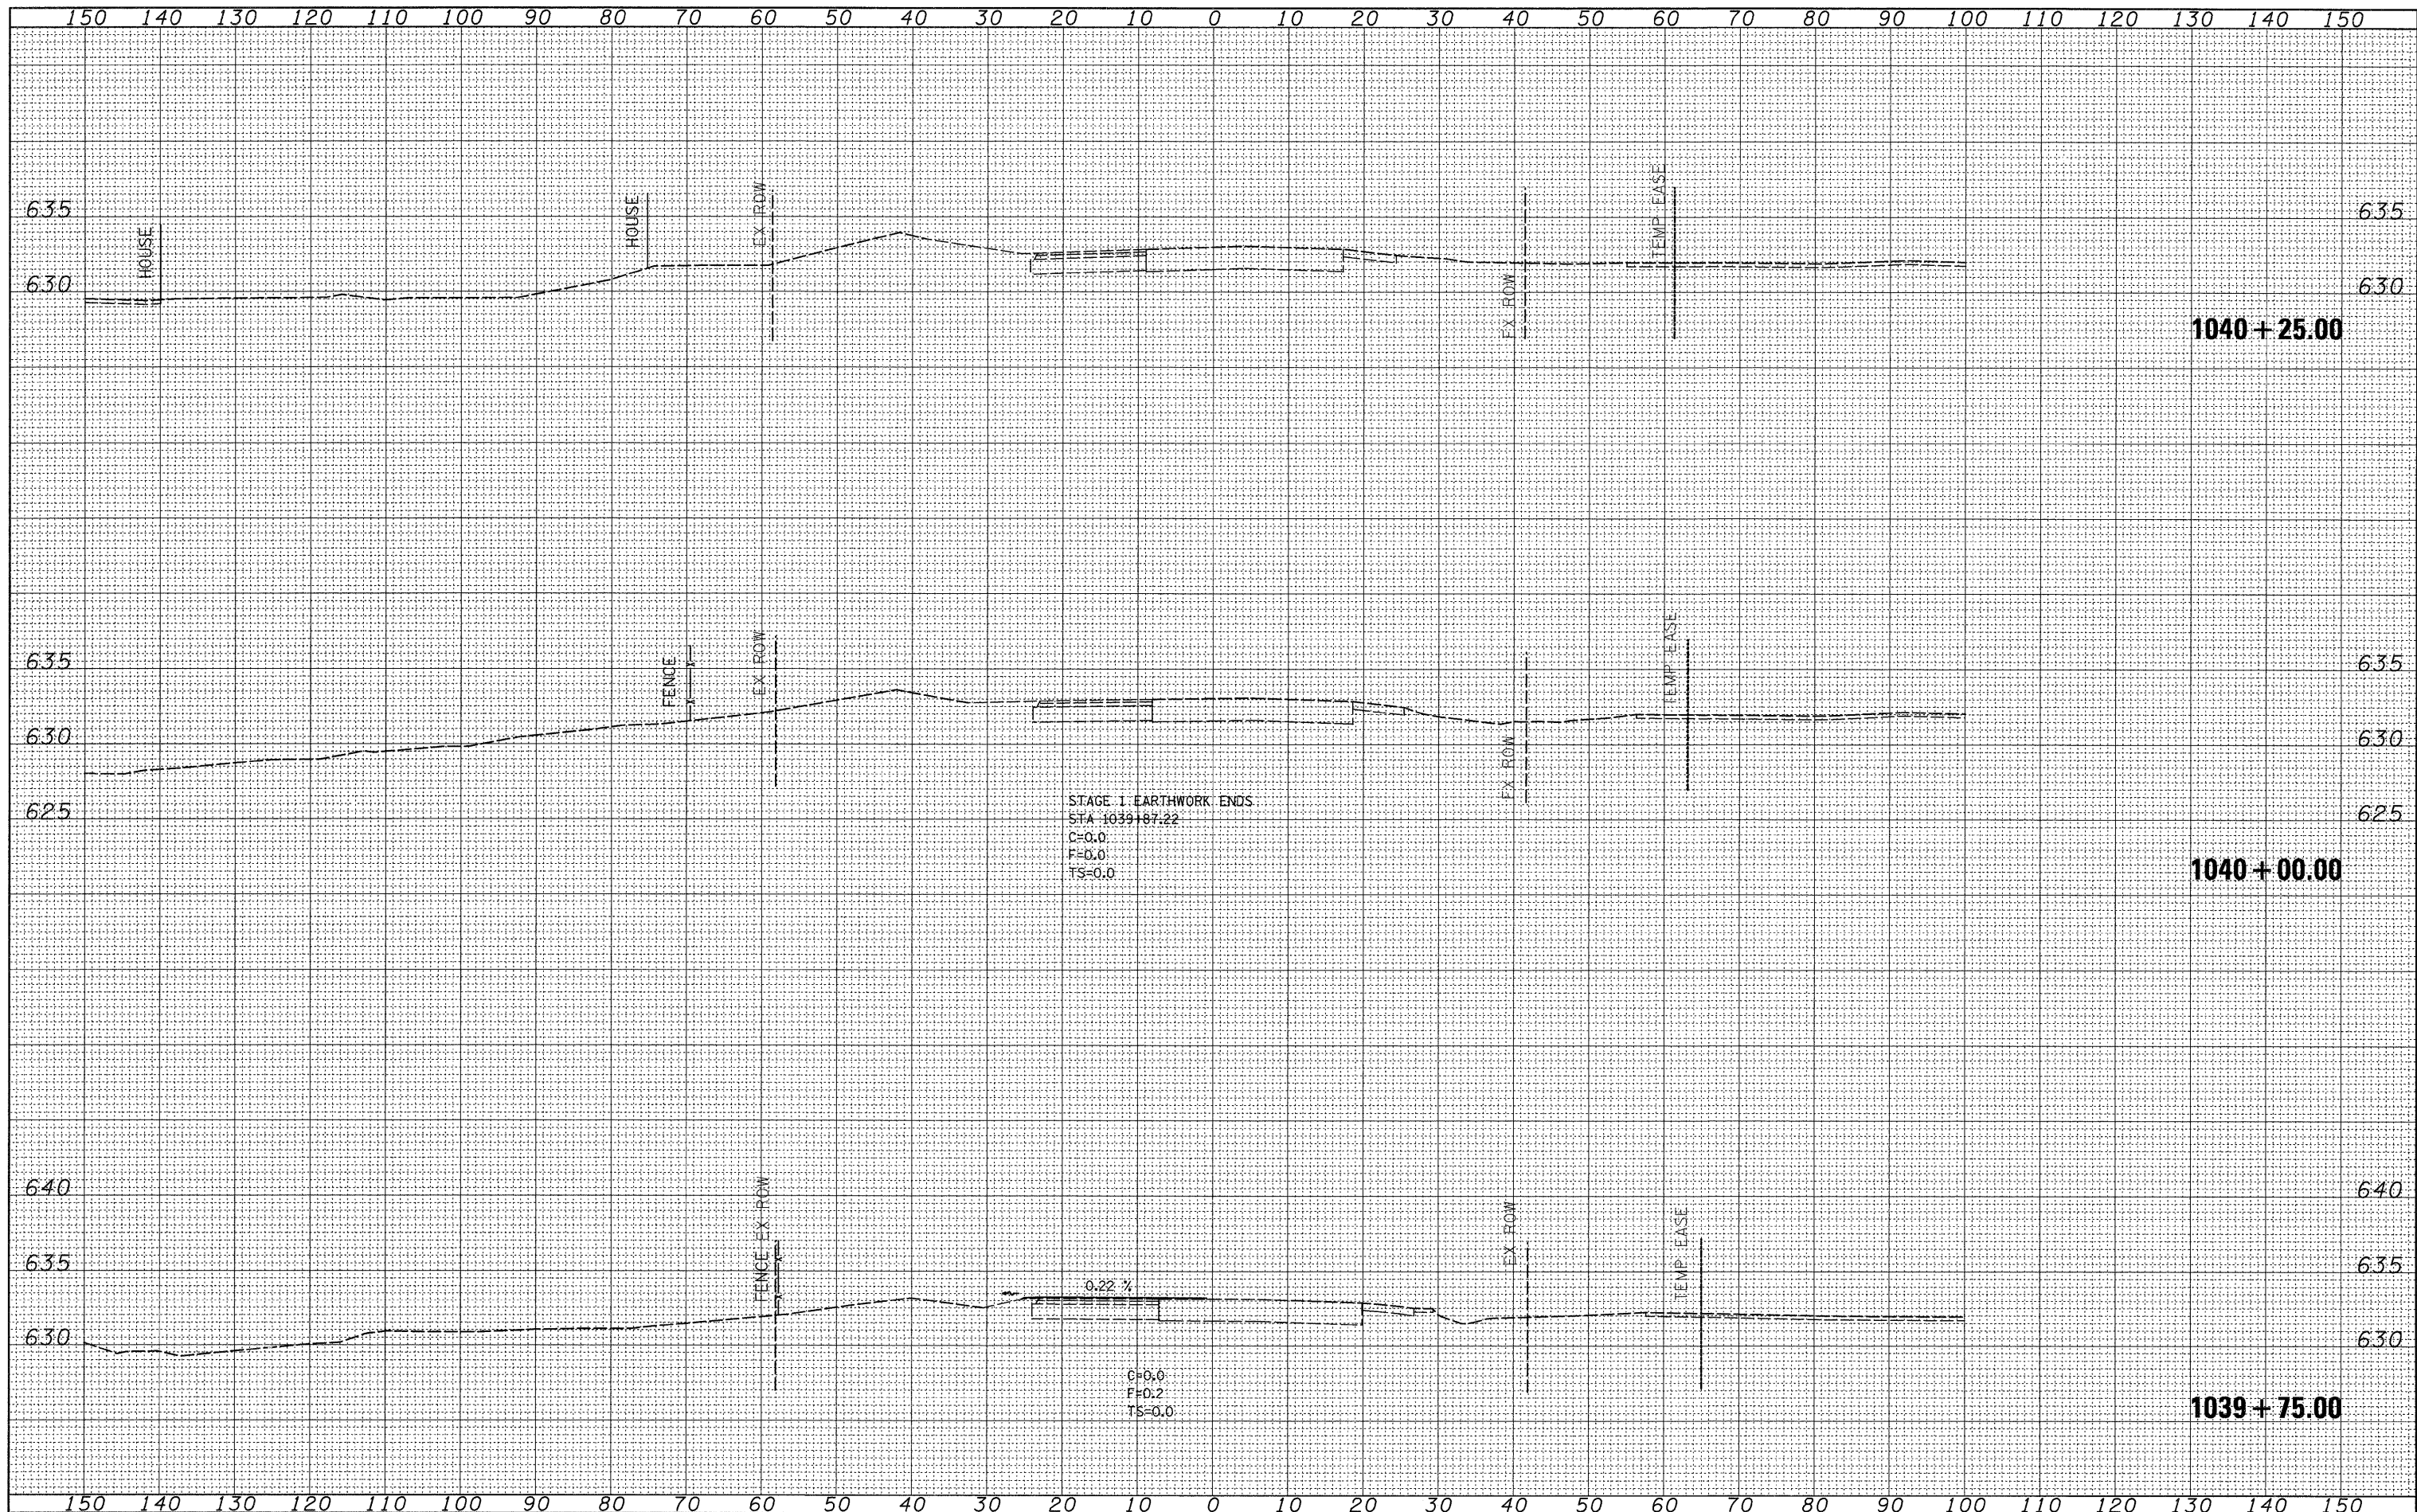

STAGE 1 EARTHWORK ENDS
 STA 1039+87.22
 C=0.0
 F=0.0
 TS=0.0

C=0.0
 F=0.2
 TS=0.0

STATE OF ILLINOIS
 DEPARTMENT OF TRANSPORTATION

STAGE 1

FILE NAME =
 c:\pwork\owdot\jordanhd\dms34554\dl3985xstg1.bgn

USER NAME = jordanhd
 DESIGNED -
 DRAWN -
 CHECKED -
 PLOT DATE = Mon Mar 16 07:17:11 2009

DESIGNED -
 DRAWN -
 CHECKED -
 DATE -

REVISED -
 REVISED -
 REVISED -
 REVISED -

SCALE: SHEET NO. OF SHEETS STA. 1039+75.00 TO STA. 1040+25.00

F.A.P. RTE.	SECTION	COUNTY	TOTAL SHEETS	SHEET NO.
309	(17R)B	WHITESIDE	376	218
CONTRACT NO. 64B74			ILLINOIS FED. AID PROJECT	