


BY	DATE
SURVEYED	
PLANNED	
NOTE BOOK	
AREAS CHECKED	
NO.	

BY	DATE
SURVEYED	
PLANNED	
NOTE BOOK	
AREAS CHECKED	
NO.	

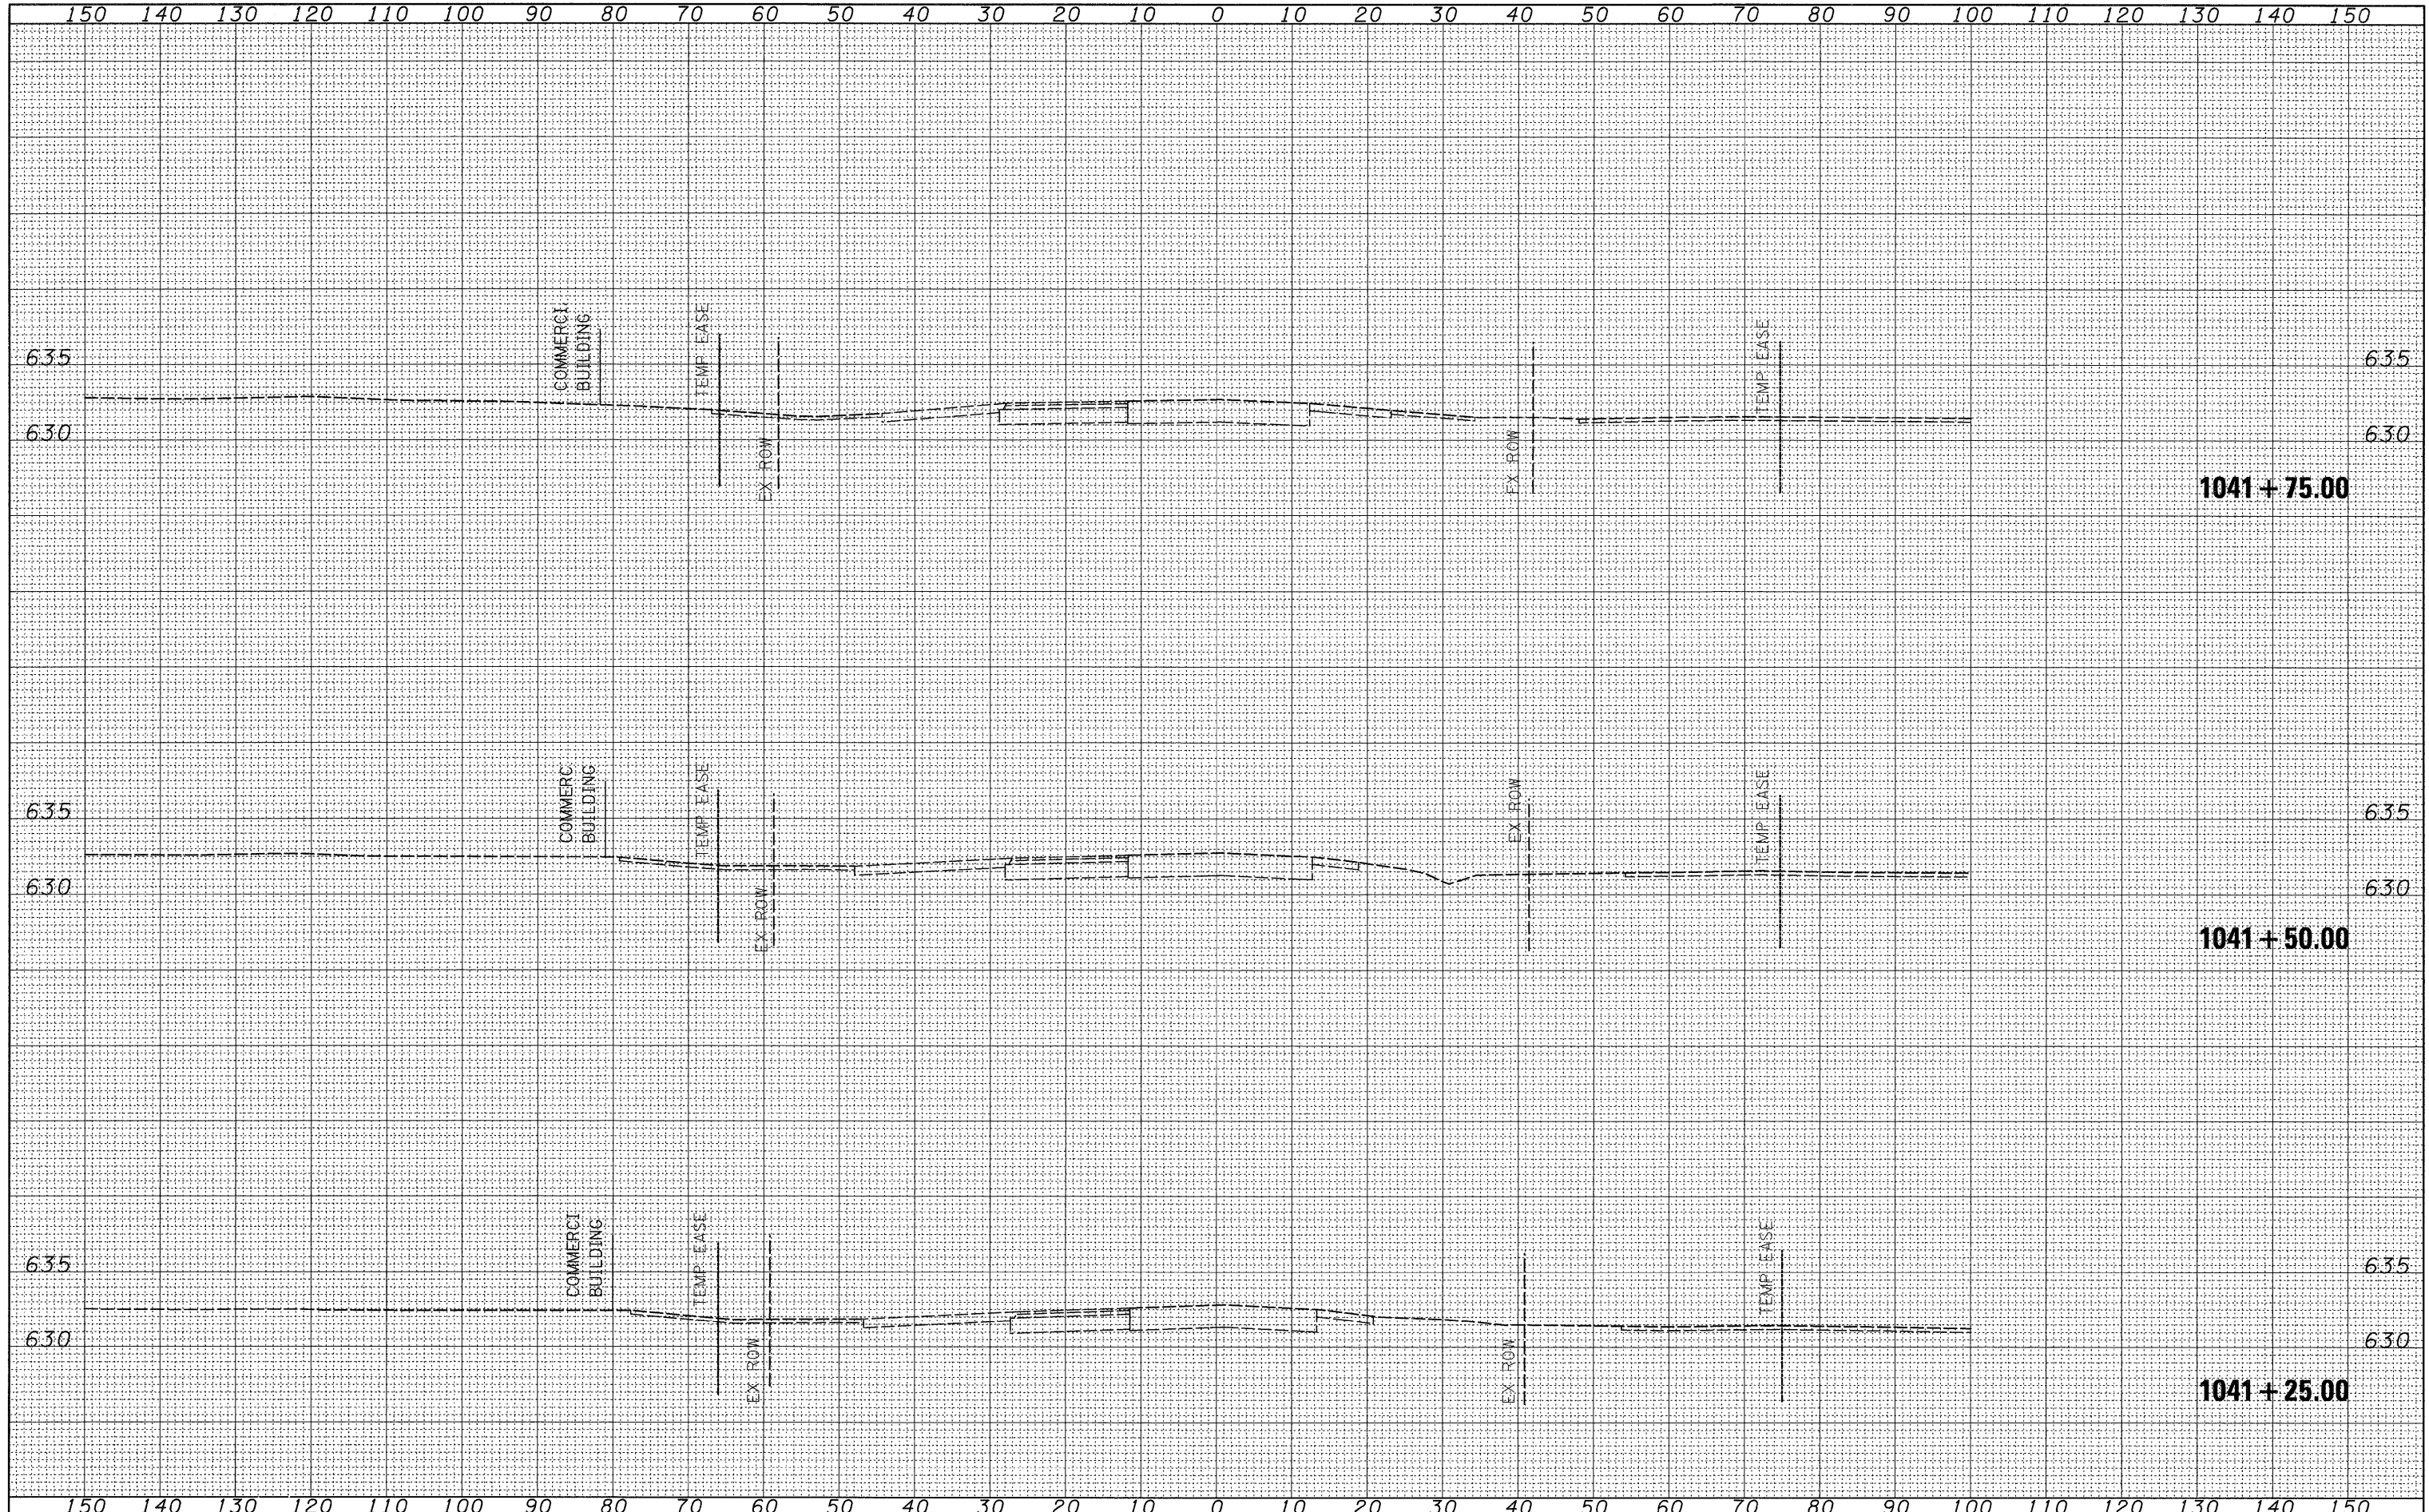

FILE NAME = c:\p\work\pwsdot\jordanhd\dms34554\dl3905xstg.bdsn

USER NAME = jordanhd
 PLOT SCALE = 10.0000' / IN.
 PLOT DATE = Mon Mar 16 07:17:12 2009

DESIGNED -
 DRAWN -
 CHECKED -
 DATE -

REVISED -
 REVISED -
 REVISED -
 REVISED -

**STATE OF ILLINOIS
 DEPARTMENT OF TRANSPORTATION**

STAGE 1

SCALE: SHEET NO. OF SHEETS STA. 1041+25.00 TO STA. 1041+75.00

F.A.P. RTE. 309	SECTION (17R)B	COUNTY WHITESIDE	TOTAL SHEETS 376	SHEET NO. 220
CONTRACT NO. 64B74				
ILLINOIS FED. AID PROJECT				