


FINAL SURVEY
 SURVEYED BY _____ DATE _____
 PLANNED BY _____
 NOTE BOOK NO. _____
 AREAS CHECKED _____

ORIGINAL SURVEY
 SURVEYED BY _____ DATE _____
 PLANNED BY _____
 NOTE BOOK NO. _____
 AREAS CHECKED _____

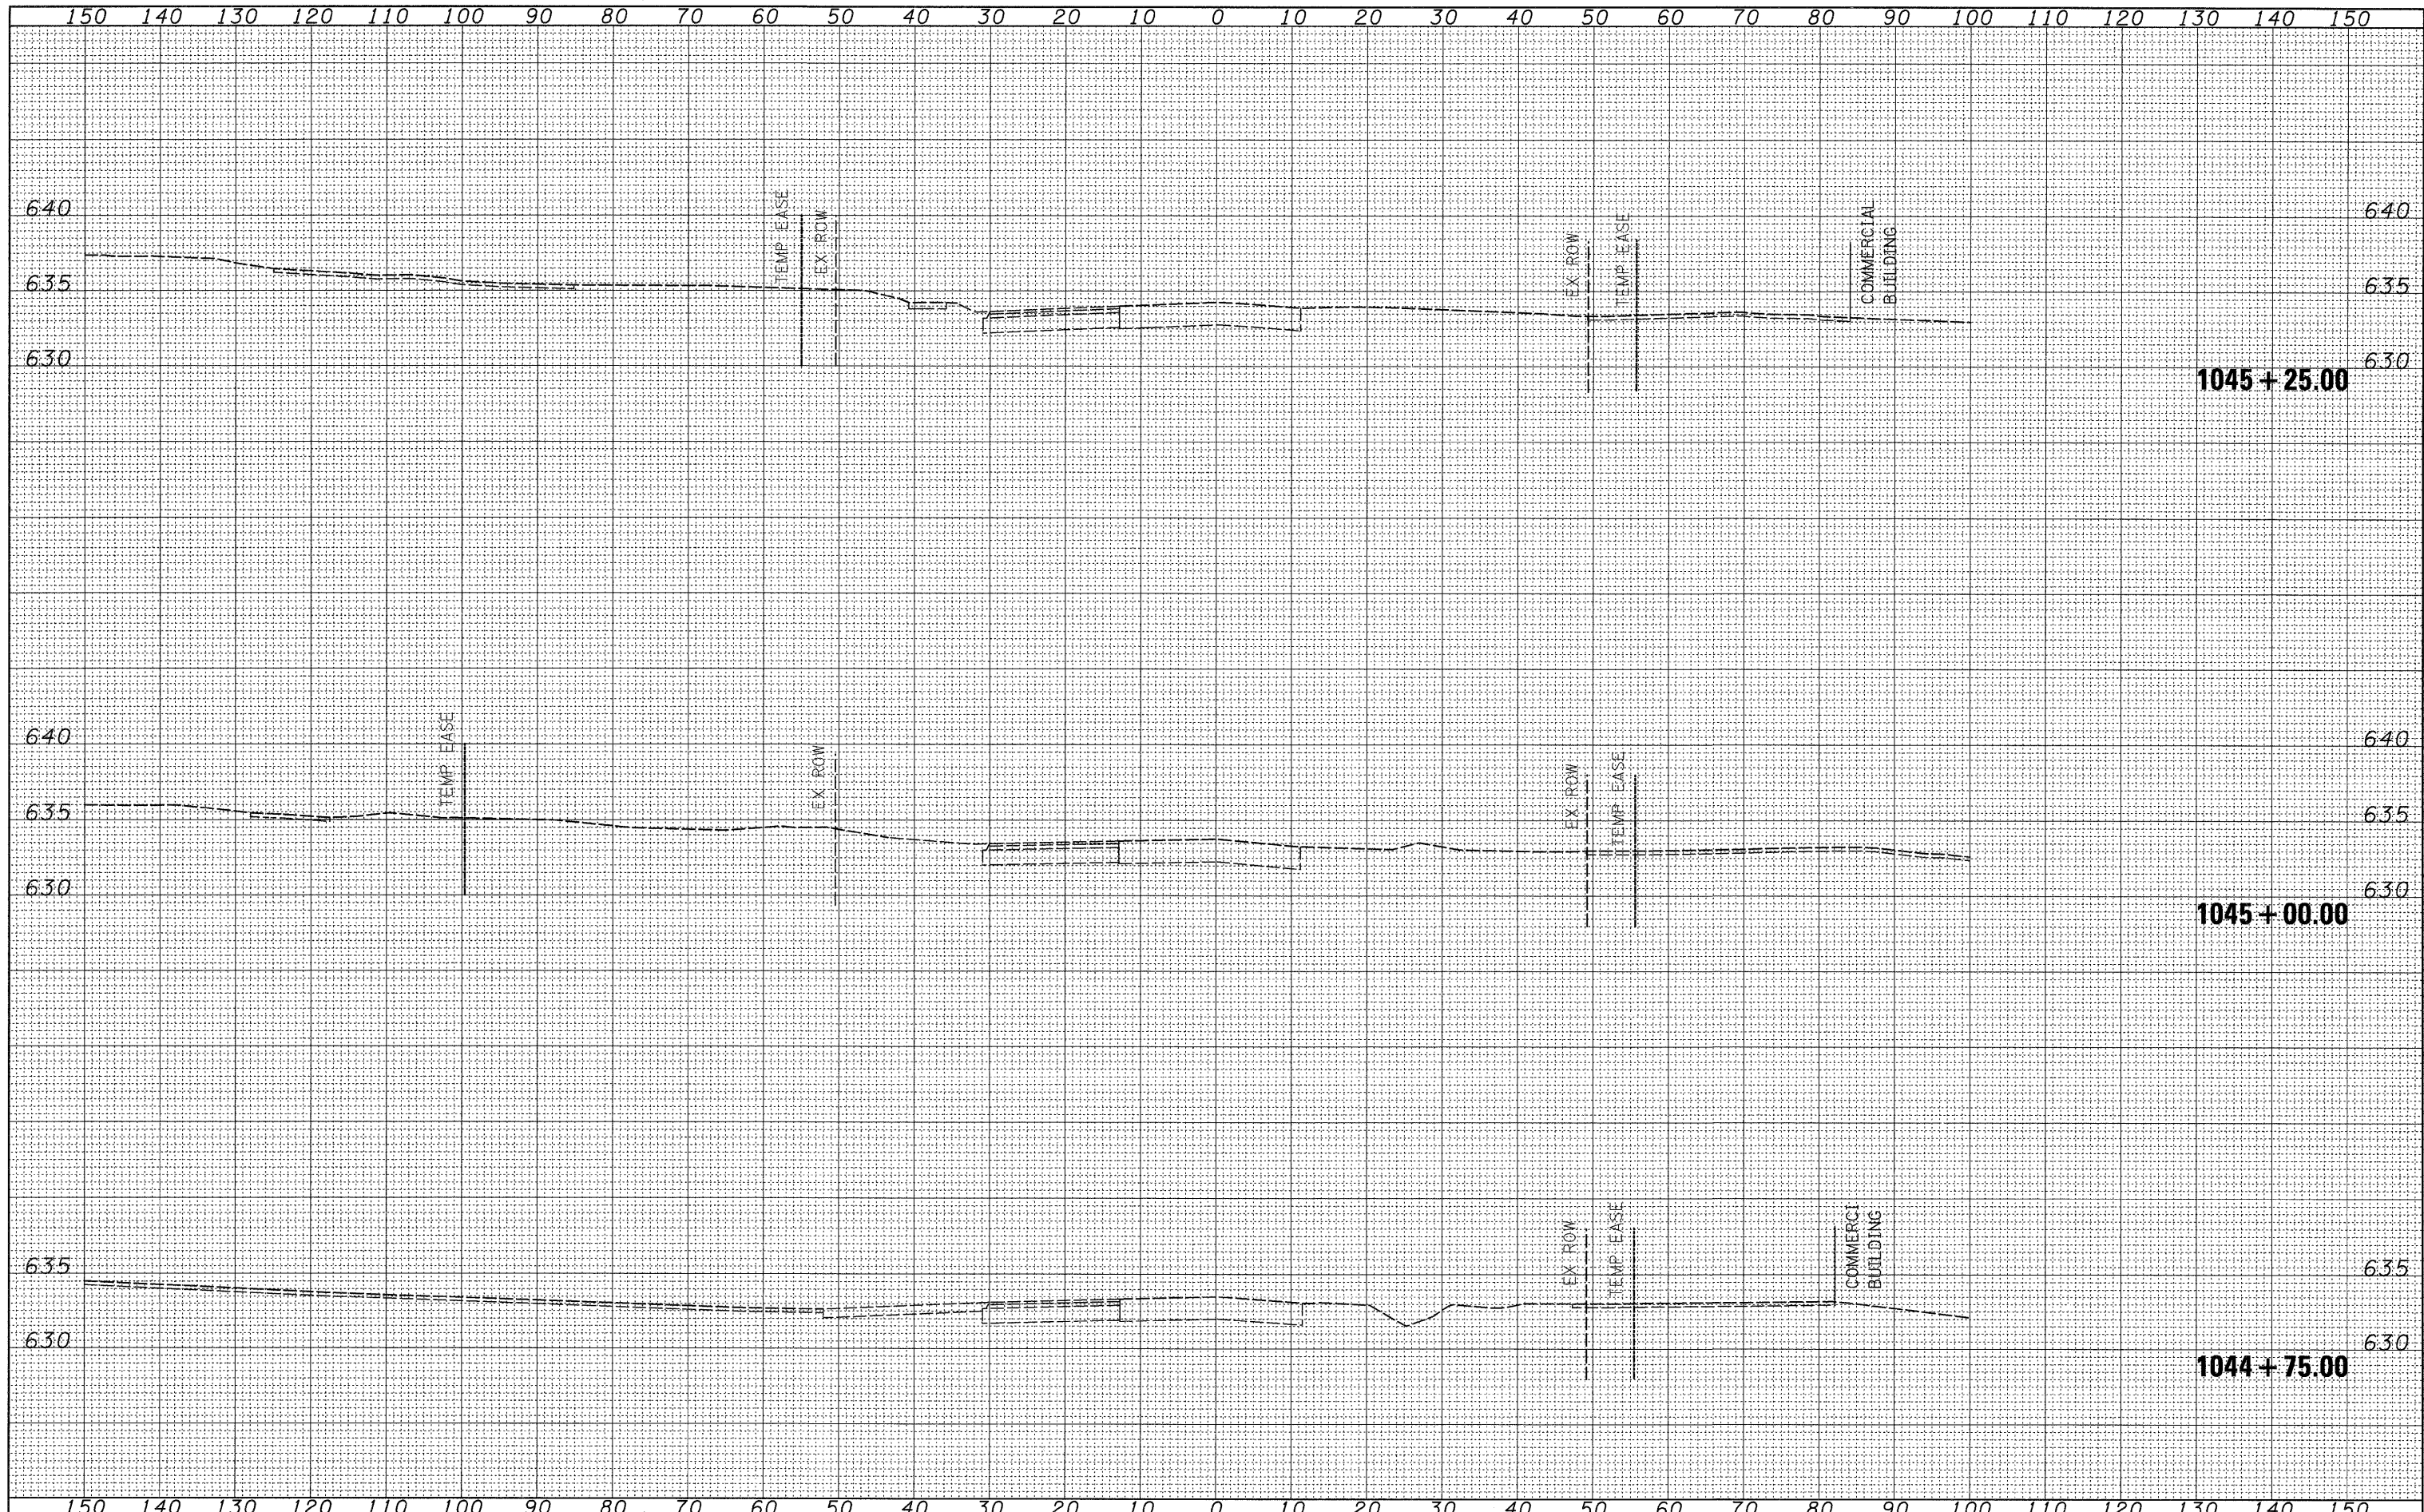

FILE NAME =	USER NAME = jordanhd	DESIGNED -	REVISED -	STATE OF ILLINOIS DEPARTMENT OF TRANSPORTATION	STAGE 1	F.A.P. RTE.	SECTION	COUNTY	TOTAL SHEETS	SHEET NO.	
ct:\pw\work\pwsdot\jordanhd\dms34554\dl3905\stg	b.dgn	DRAWN -	REVISED -			309	(17R)B	WHITESIDE	376	225	
		CHECKED -	REVISED -			CONTRACT NO. 64B74					
		DATE -	REVISED -			ILLINOIS FED. AID PROJECT					
SCALE:						SHEET NO. OF SHEETS STA. 1044+75.00 TO STA. 1045+25.00					