


FINAL SURVEY	DATE
SURVEYED	
BY	
NOTE BOOK	
NO.	

ORIGINAL SURVEY	DATE
SURVEYED	
BY	
NOTE BOOK	
NO.	

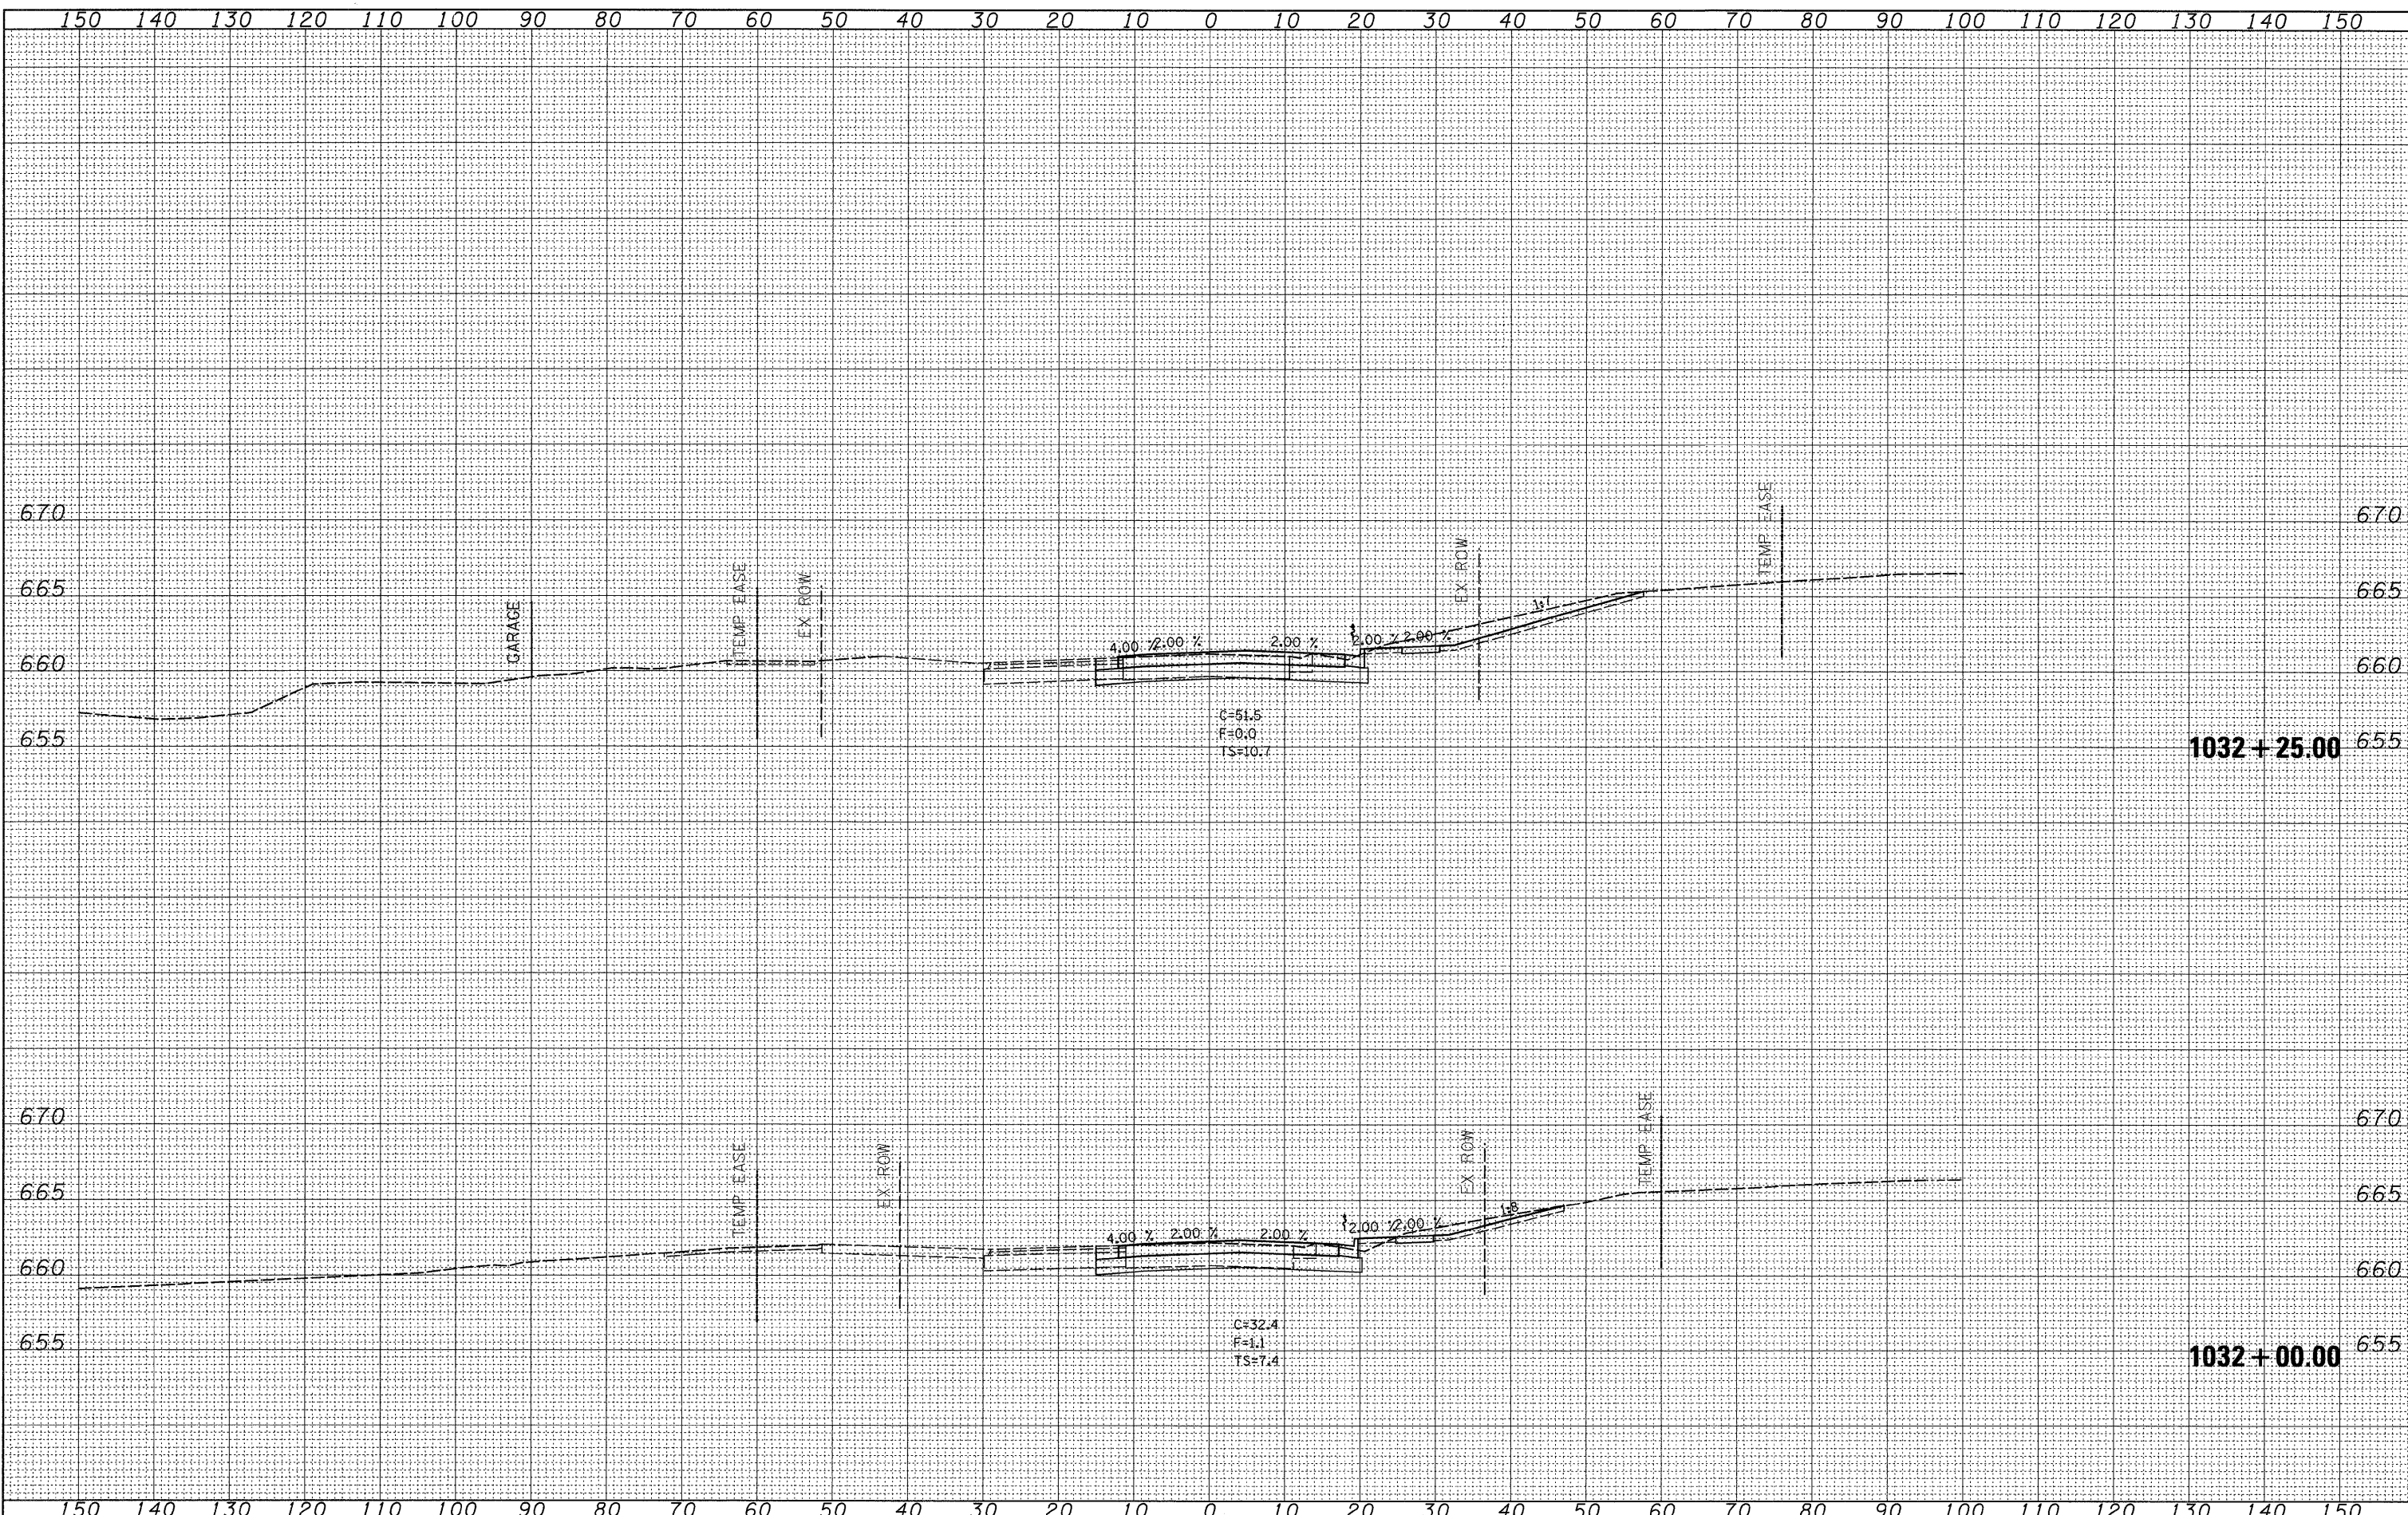

FILE NAME =
 c:\p\work\pwsdot\jordanhd\dms34554\dl3905\stg2b.dgn

USER NAME = jordanhd
 DESIGNED -
 DRAWN -
 CHECKED -
 DATE -

REVISED -
 REVISED -
 REVISED -
 REVISED -

**STATE OF ILLINOIS
 DEPARTMENT OF TRANSPORTATION**

STAGE 2

SCALE: SHEET NO. OF SHEETS STA. 1032+00.00 TO STA. 1032+25.00

F.A.P. RTE. 309	SECTION (17R)B	COUNTY WHITESIDE	TOTAL SHEETS 376	SHEET NO. 236
CONTRACT NO. 64B74				
ILLINOIS FED. AID PROJECT				