


FINAL SURVEY	DATE
SURVEYED	BY
PLOTTED	
NOTE BOOK	
AREAS CHECKED	
NO.	

ORIGINAL SURVEY	DATE
SURVEYED	BY
PLOTTED	
NOTE BOOK	
AREAS CHECKED	
NO.	

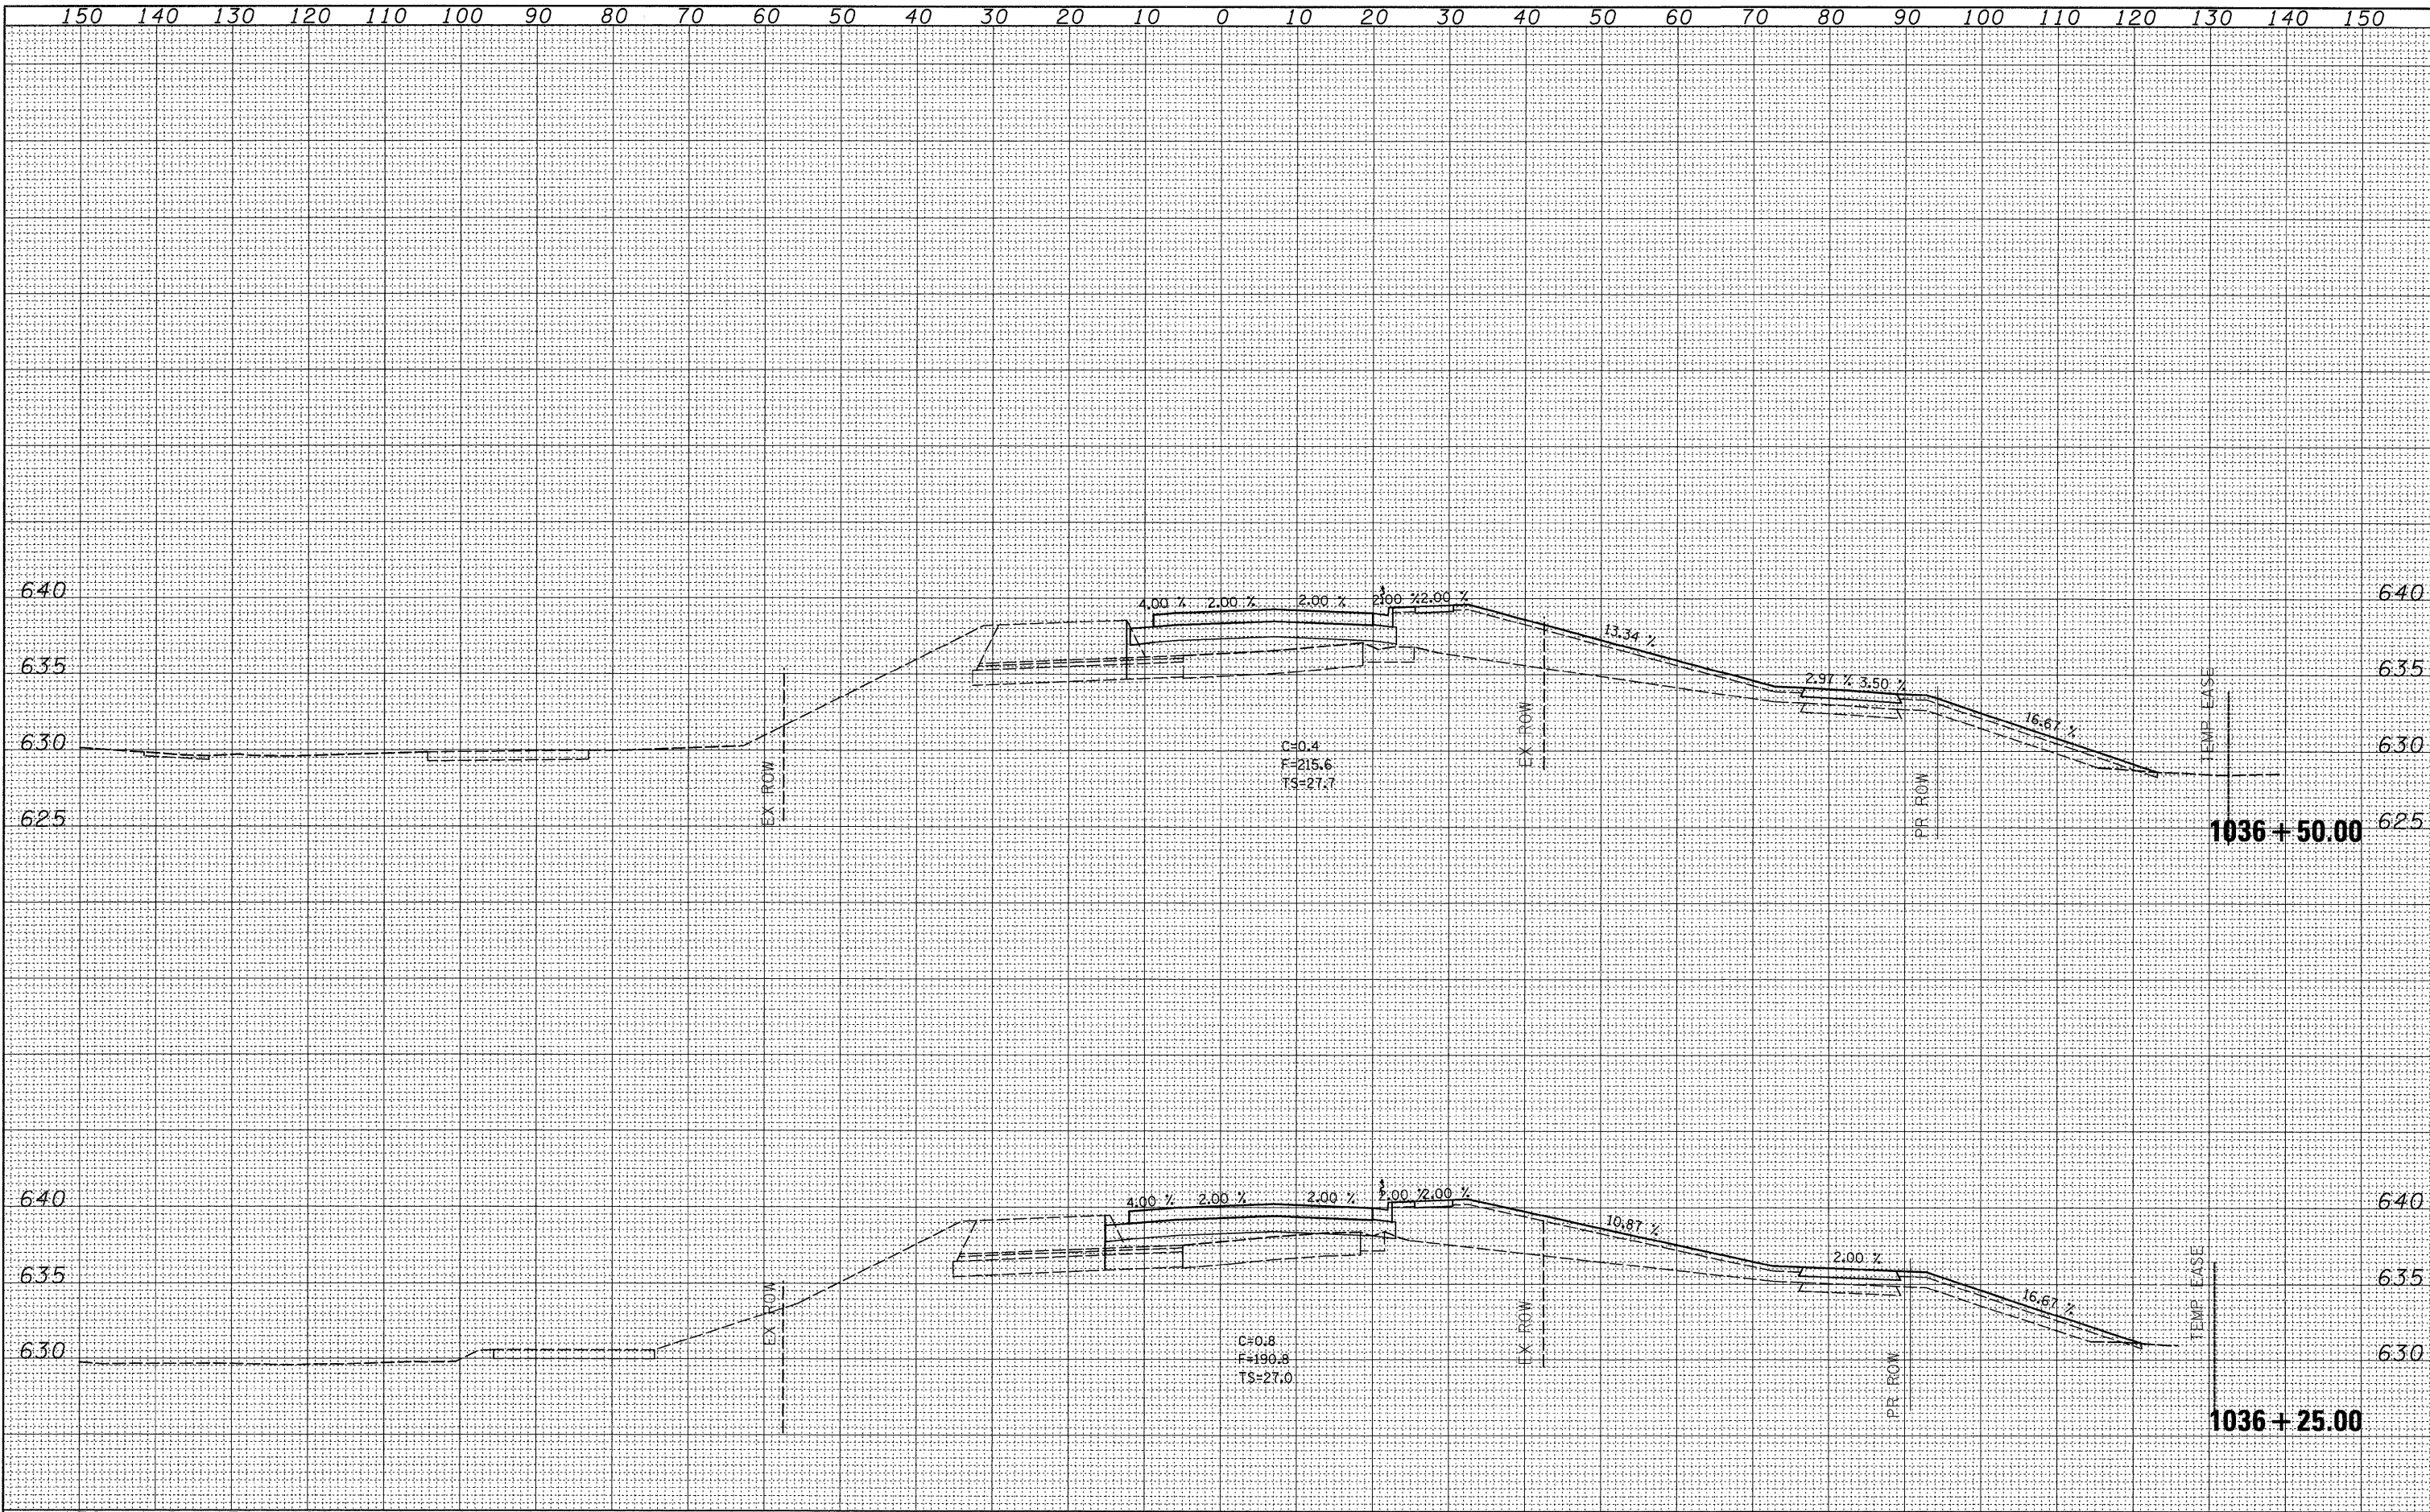

FILE NAME =	USER NAME = jordanhd	DESIGNED -	REVISED -	STATE OF ILLINOIS DEPARTMENT OF TRANSPORTATION	STAGE 2			F.A.P. RATE.	SECTION	COUNTY	TOTAL SHEETS	SHEET NO.
c:\pwork\pwork\jordanhd\dms34554\d13905xstg2b.dgn		DRAWN -	REVISED -		309	(17)B	WHITESIDE	376	245			
PLOT SCALE = 10.0000" / IN.		CHECKED -	REVISED -		CONTRACT NO. 64B74							
PLOT DATE = Mon Mar 16 07:17:59 2009		DATE -	REVISED -		ILLINOIS FED. AID PROJECT							
				SCALE:	SHEET NO.	OF	SHEETS	STA. 1036+25.00 TO STA. 1036+50.00				