


FINAL SURVEY	BY	DATE
SURVEYED		
PLOTTED		
NOTE BOOK		
AREAS CHECKED		
NO.		

ORIGINAL SURVEY	BY	DATE
SURVEYED		
PLOTTED		
NOTE BOOK		
AREAS CHECKED		
NO.		

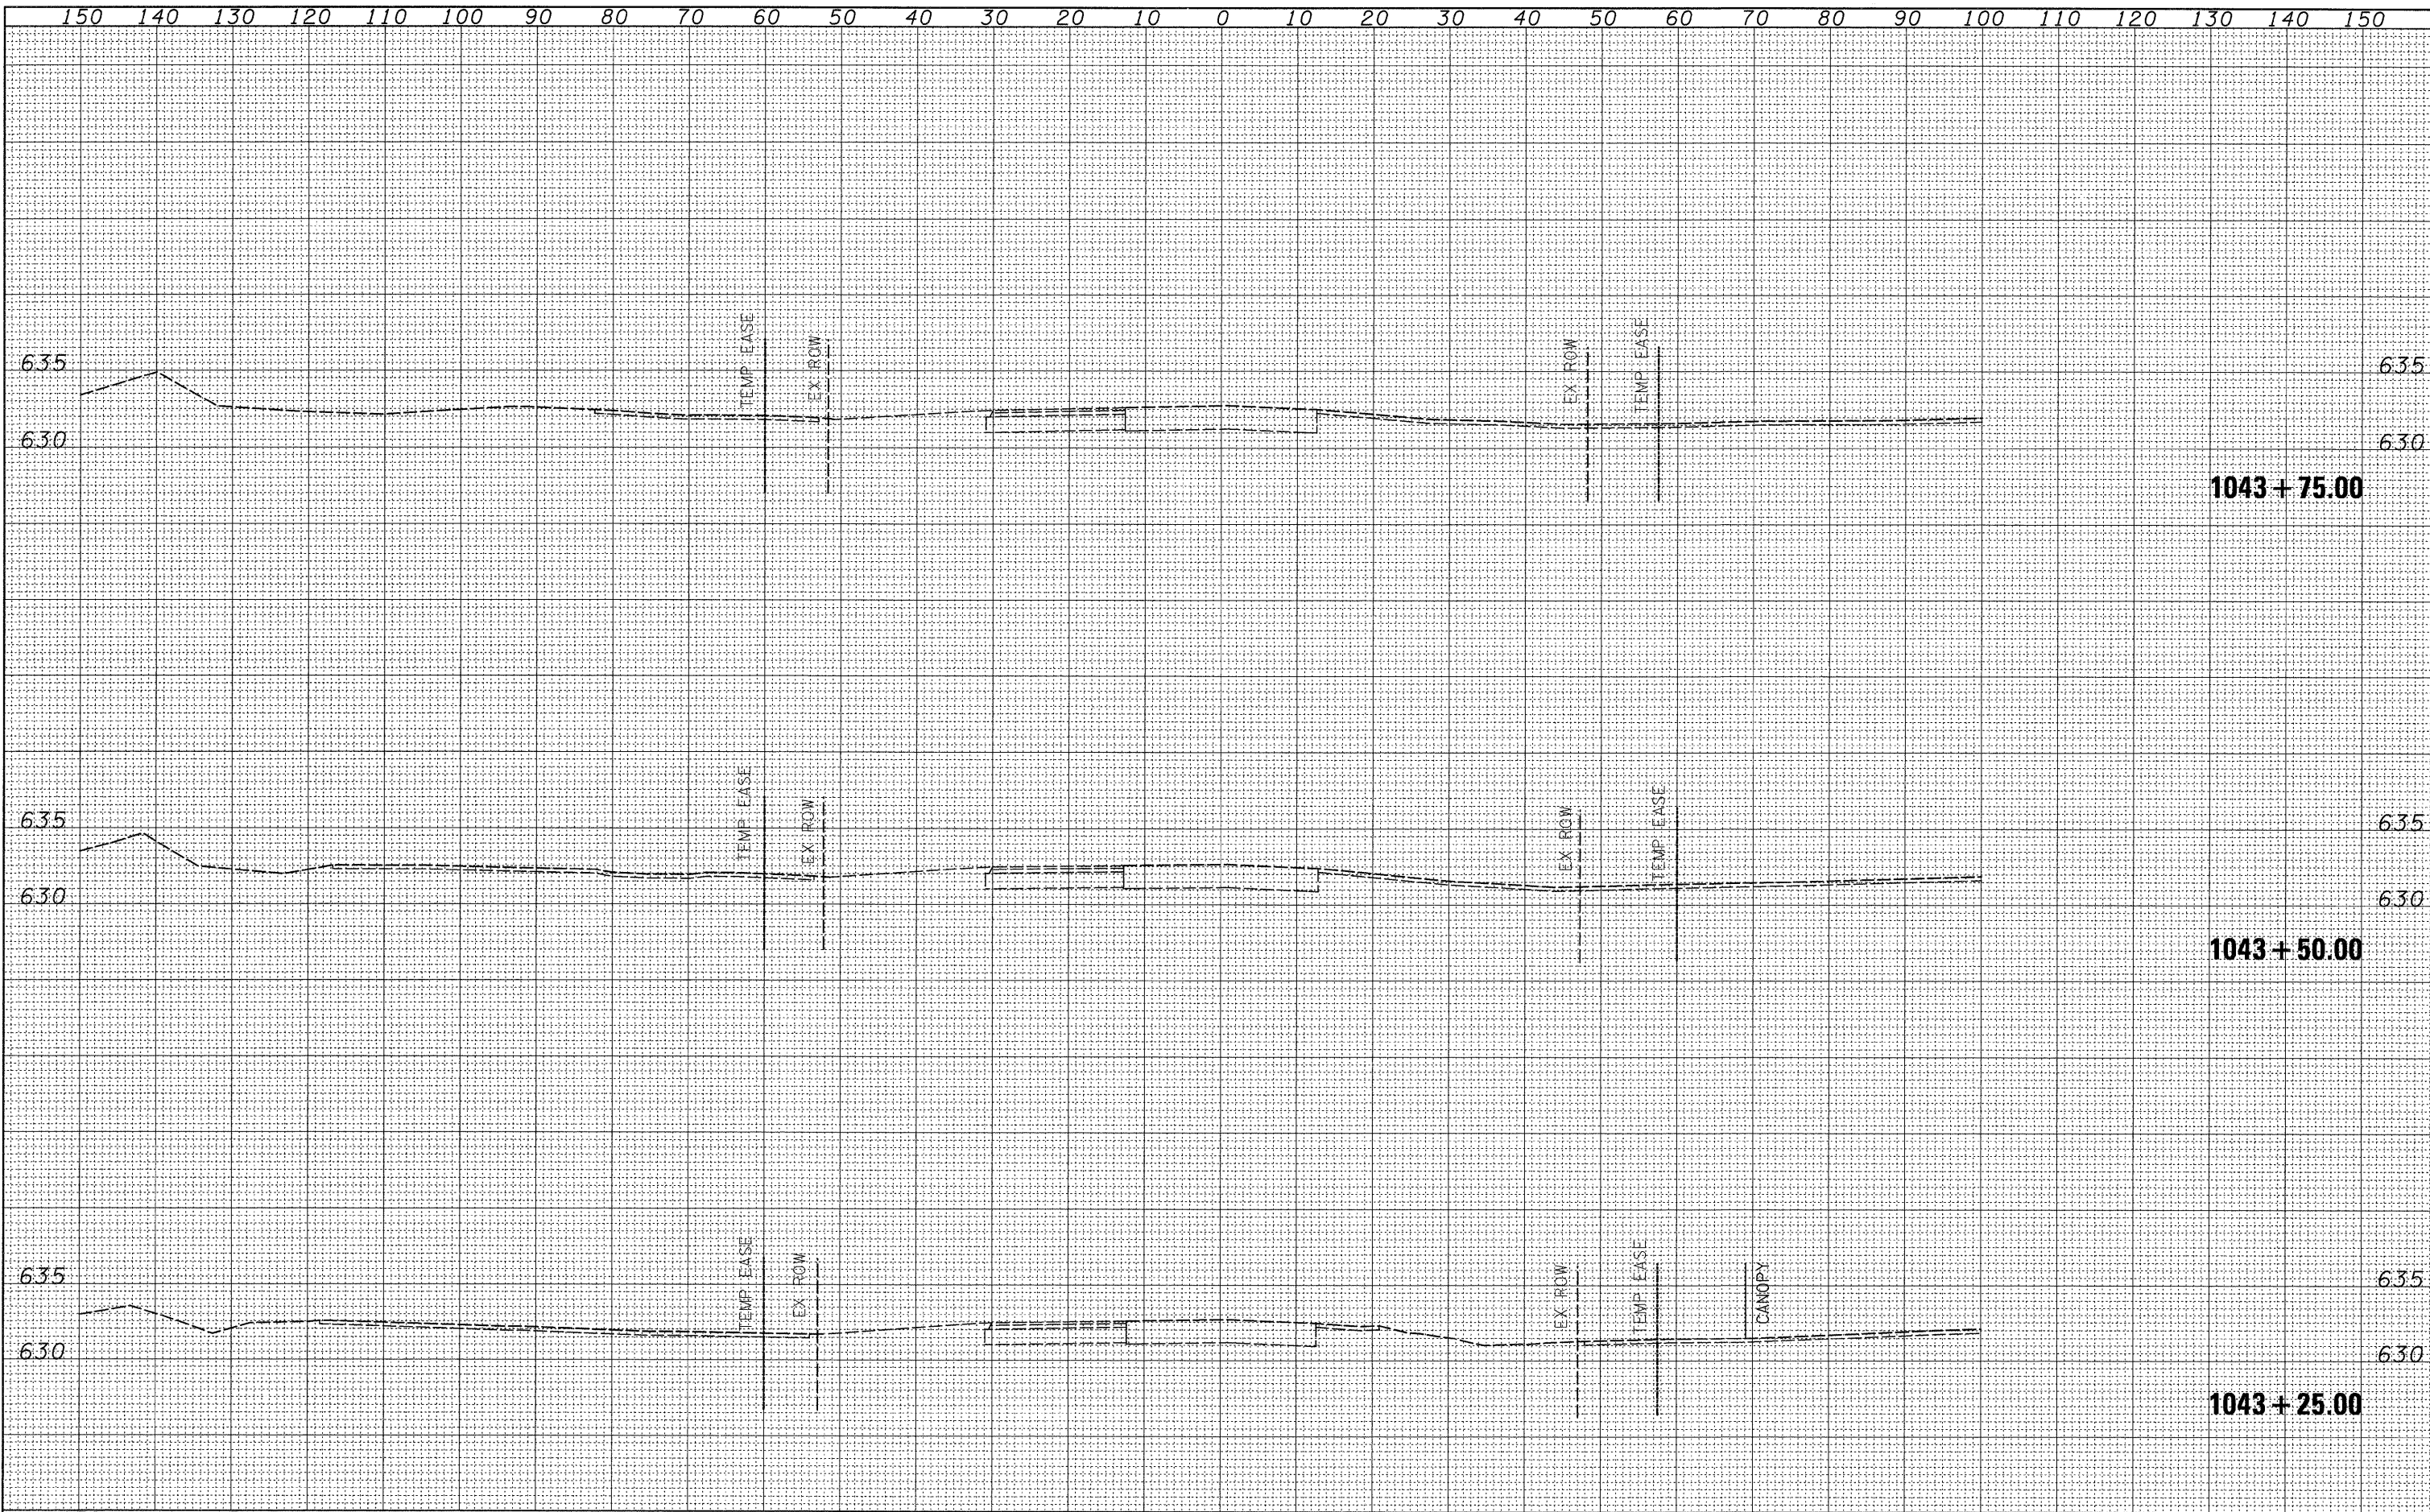

FILE NAME =	USER NAME = jordanhd	DESIGNED -	REVISED -	<b>STATE OF ILLINOIS DEPARTMENT OF TRANSPORTATION</b>	<b>STAGE 2</b>			F.A.P. RTE.	SECTION	COUNTY	TOTAL SHEETS	SHEET NO.
ct\pw_work\pwsdot\jordanhd\dms34554\dl3985xstg2b.dgn		DRAWN -	REVISED -		309	(17R)B	WHITESIDE	376	254			
PLOT SCALE = 10.0000 / IN.		CHECKED -	REVISED -		CONTRACT NO. 64B74			ILLINOIS FED. AID PROJECT				
PLOT DATE = Mon Mar 16 07:18:02 2009		DATE -	REVISED -		SCALE:	SHEET NO.	OF	SHEETS	STA. 1043+25.00 TO STA. 1043+75.00			