


FINAL	DATE
SURVEYED	
PLOTTED	
NOTE BOOK	
AREAS	
CHECKED	

ORIGINAL	DATE
SURVEYED	
PLOTTED	
NOTE BOOK	
AREAS	
CHECKED	

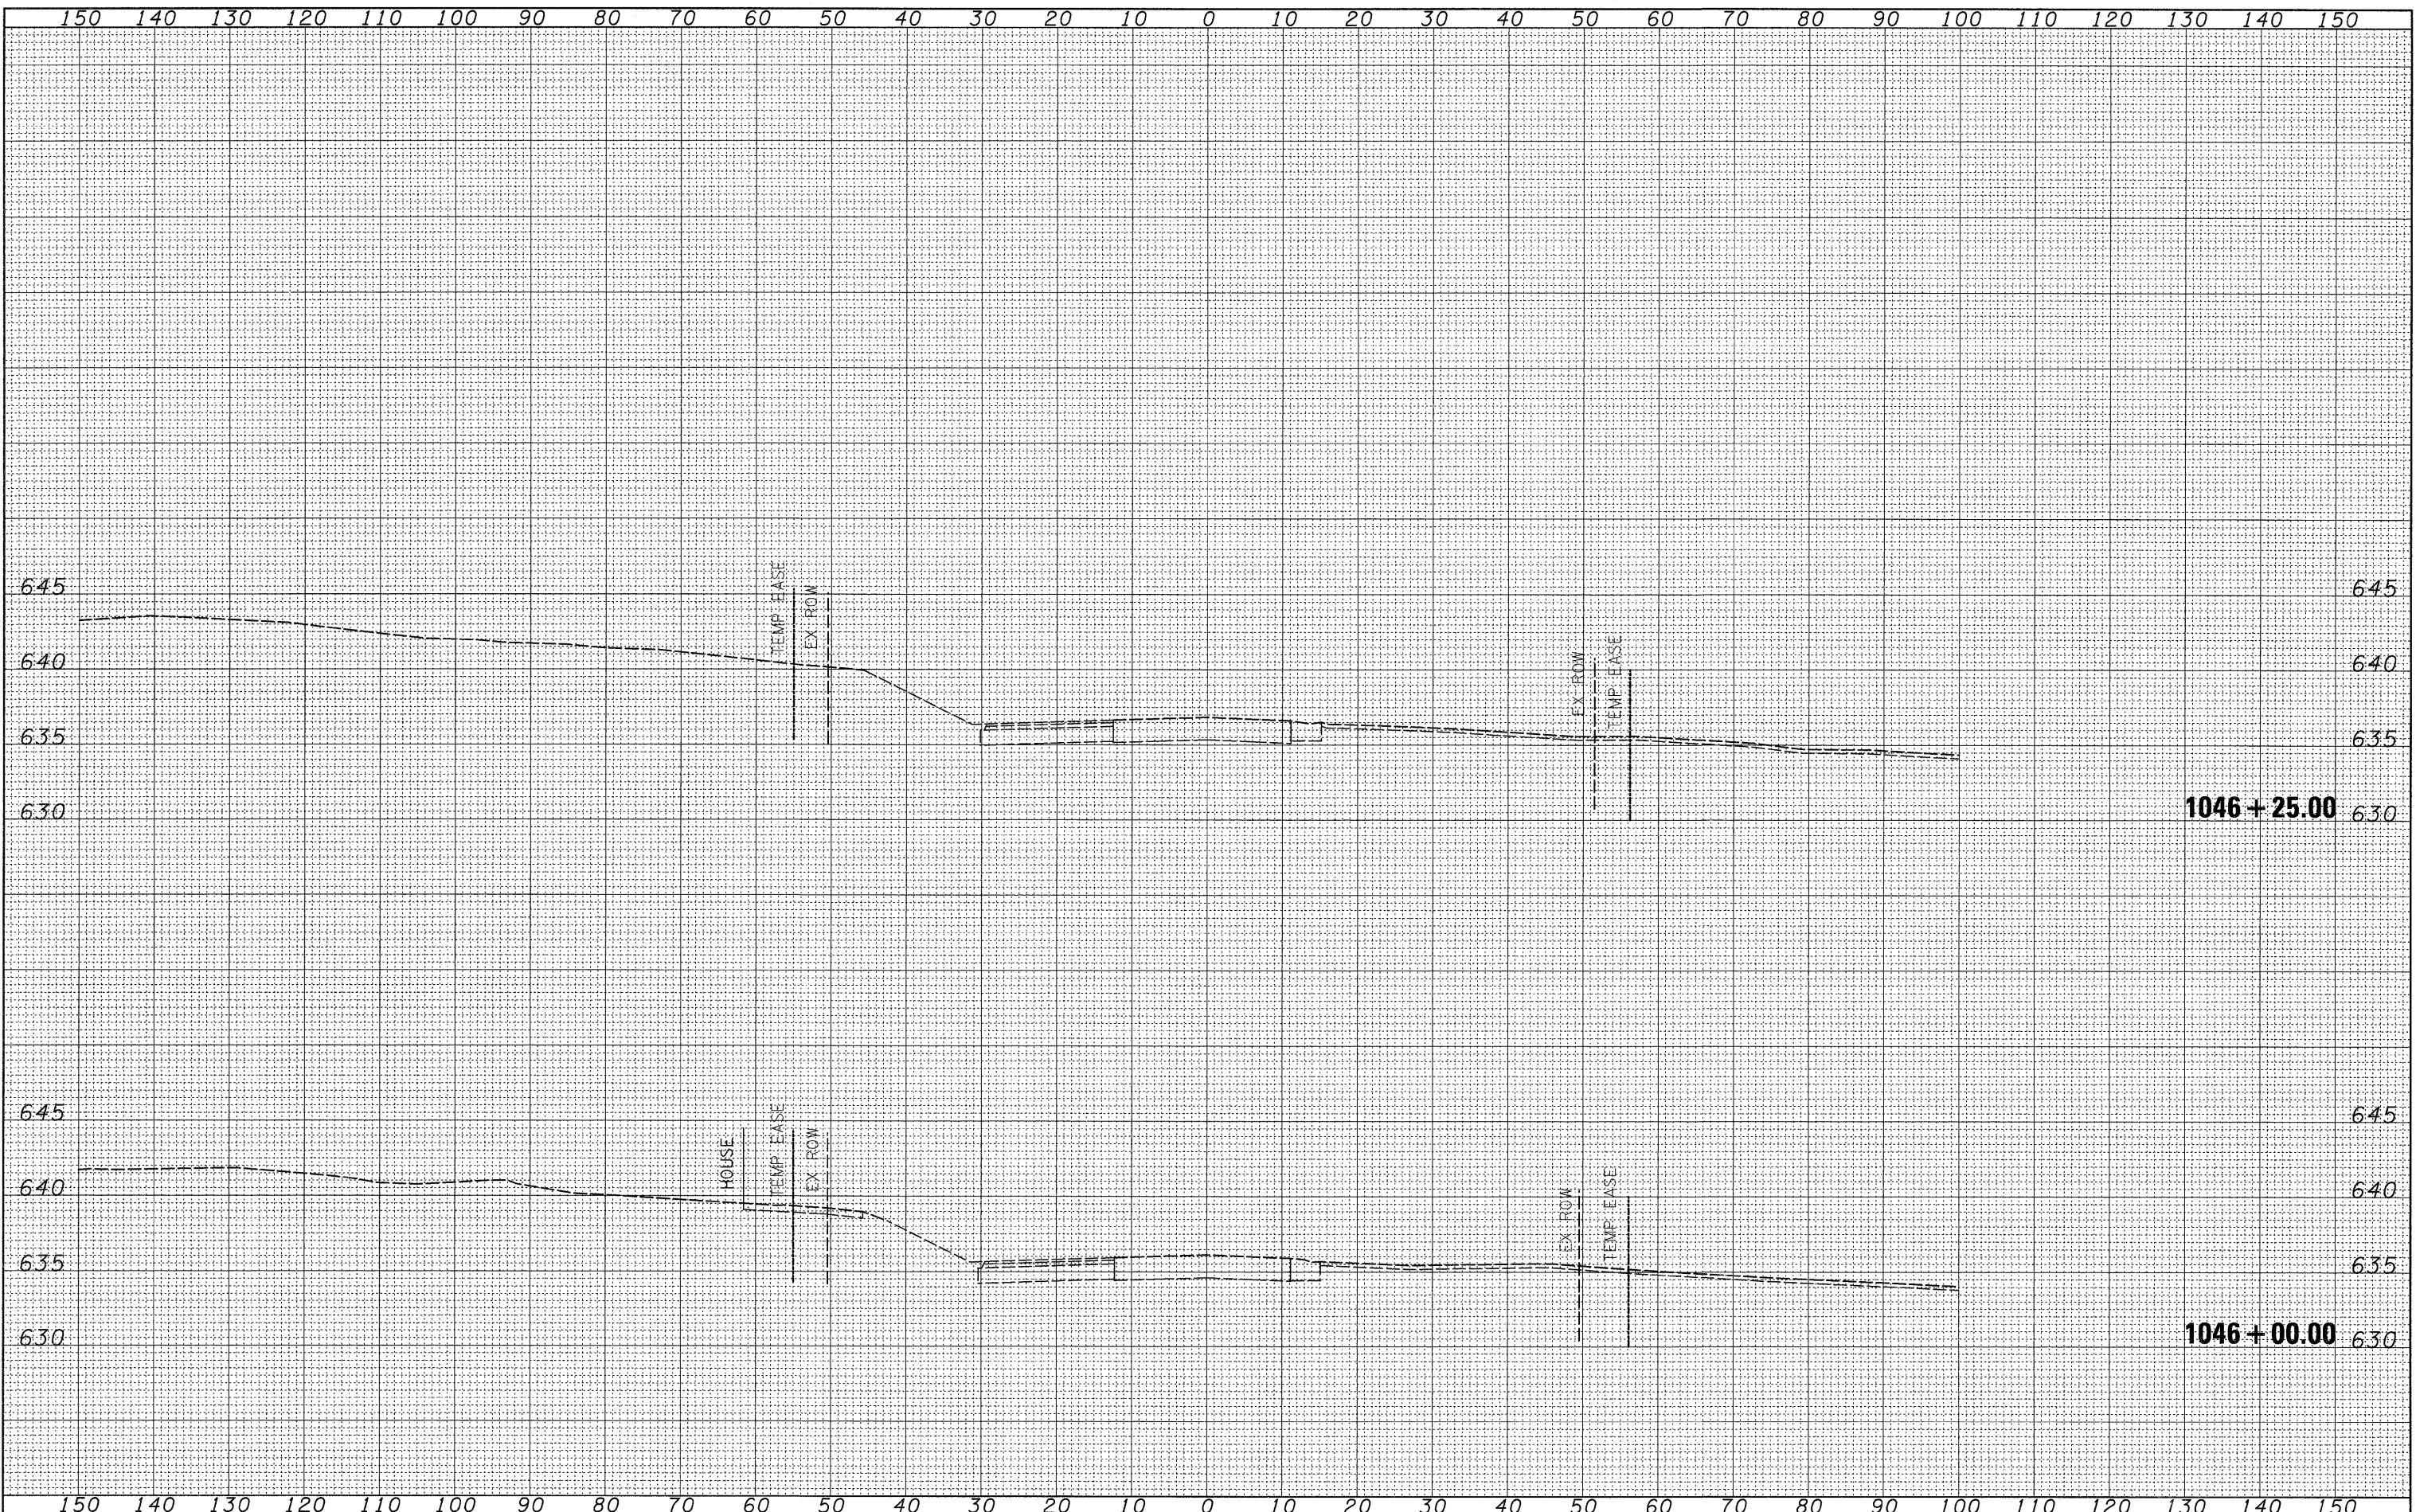

FILE NAME = c:\pw\_work\pwsdot\jordanhd\dms34554\d13905\stg2b.dgn  
 USER NAME = jordanhd  
 PLOT SCALE = 10.0000 "/>

DESIGNED -	REVISED -
DRAWN -	REVISED -
CHECKED -	REVISED -
DATE -	REVISED -

**STATE OF ILLINOIS  
DEPARTMENT OF TRANSPORTATION**

**STAGE 2**

SCALE: SHEET NO. OF SHEETS STA. 1046+00.00 TO STA. 1046+25.00

F.A.P. RTE.	SECTION	COUNTY	TOTAL SHEETS	SHEET NO.
309	(17)B	WHITESIDE	376	258
CONTRACT NO. 64B74				
ILLINOIS FED. AID PROJECT				