


FINAL SURVEY	DATE
SURVEYED	BY
PLOTTED	
NOTE BOOK	
TEMPLATE	
AREAS CHECKED	
NO.	

ORIGINAL SURVEY	DATE
SURVEYED	BY
PLOTTED	
NOTE BOOK	
TEMPLATE	
AREAS CHECKED	
NO.	

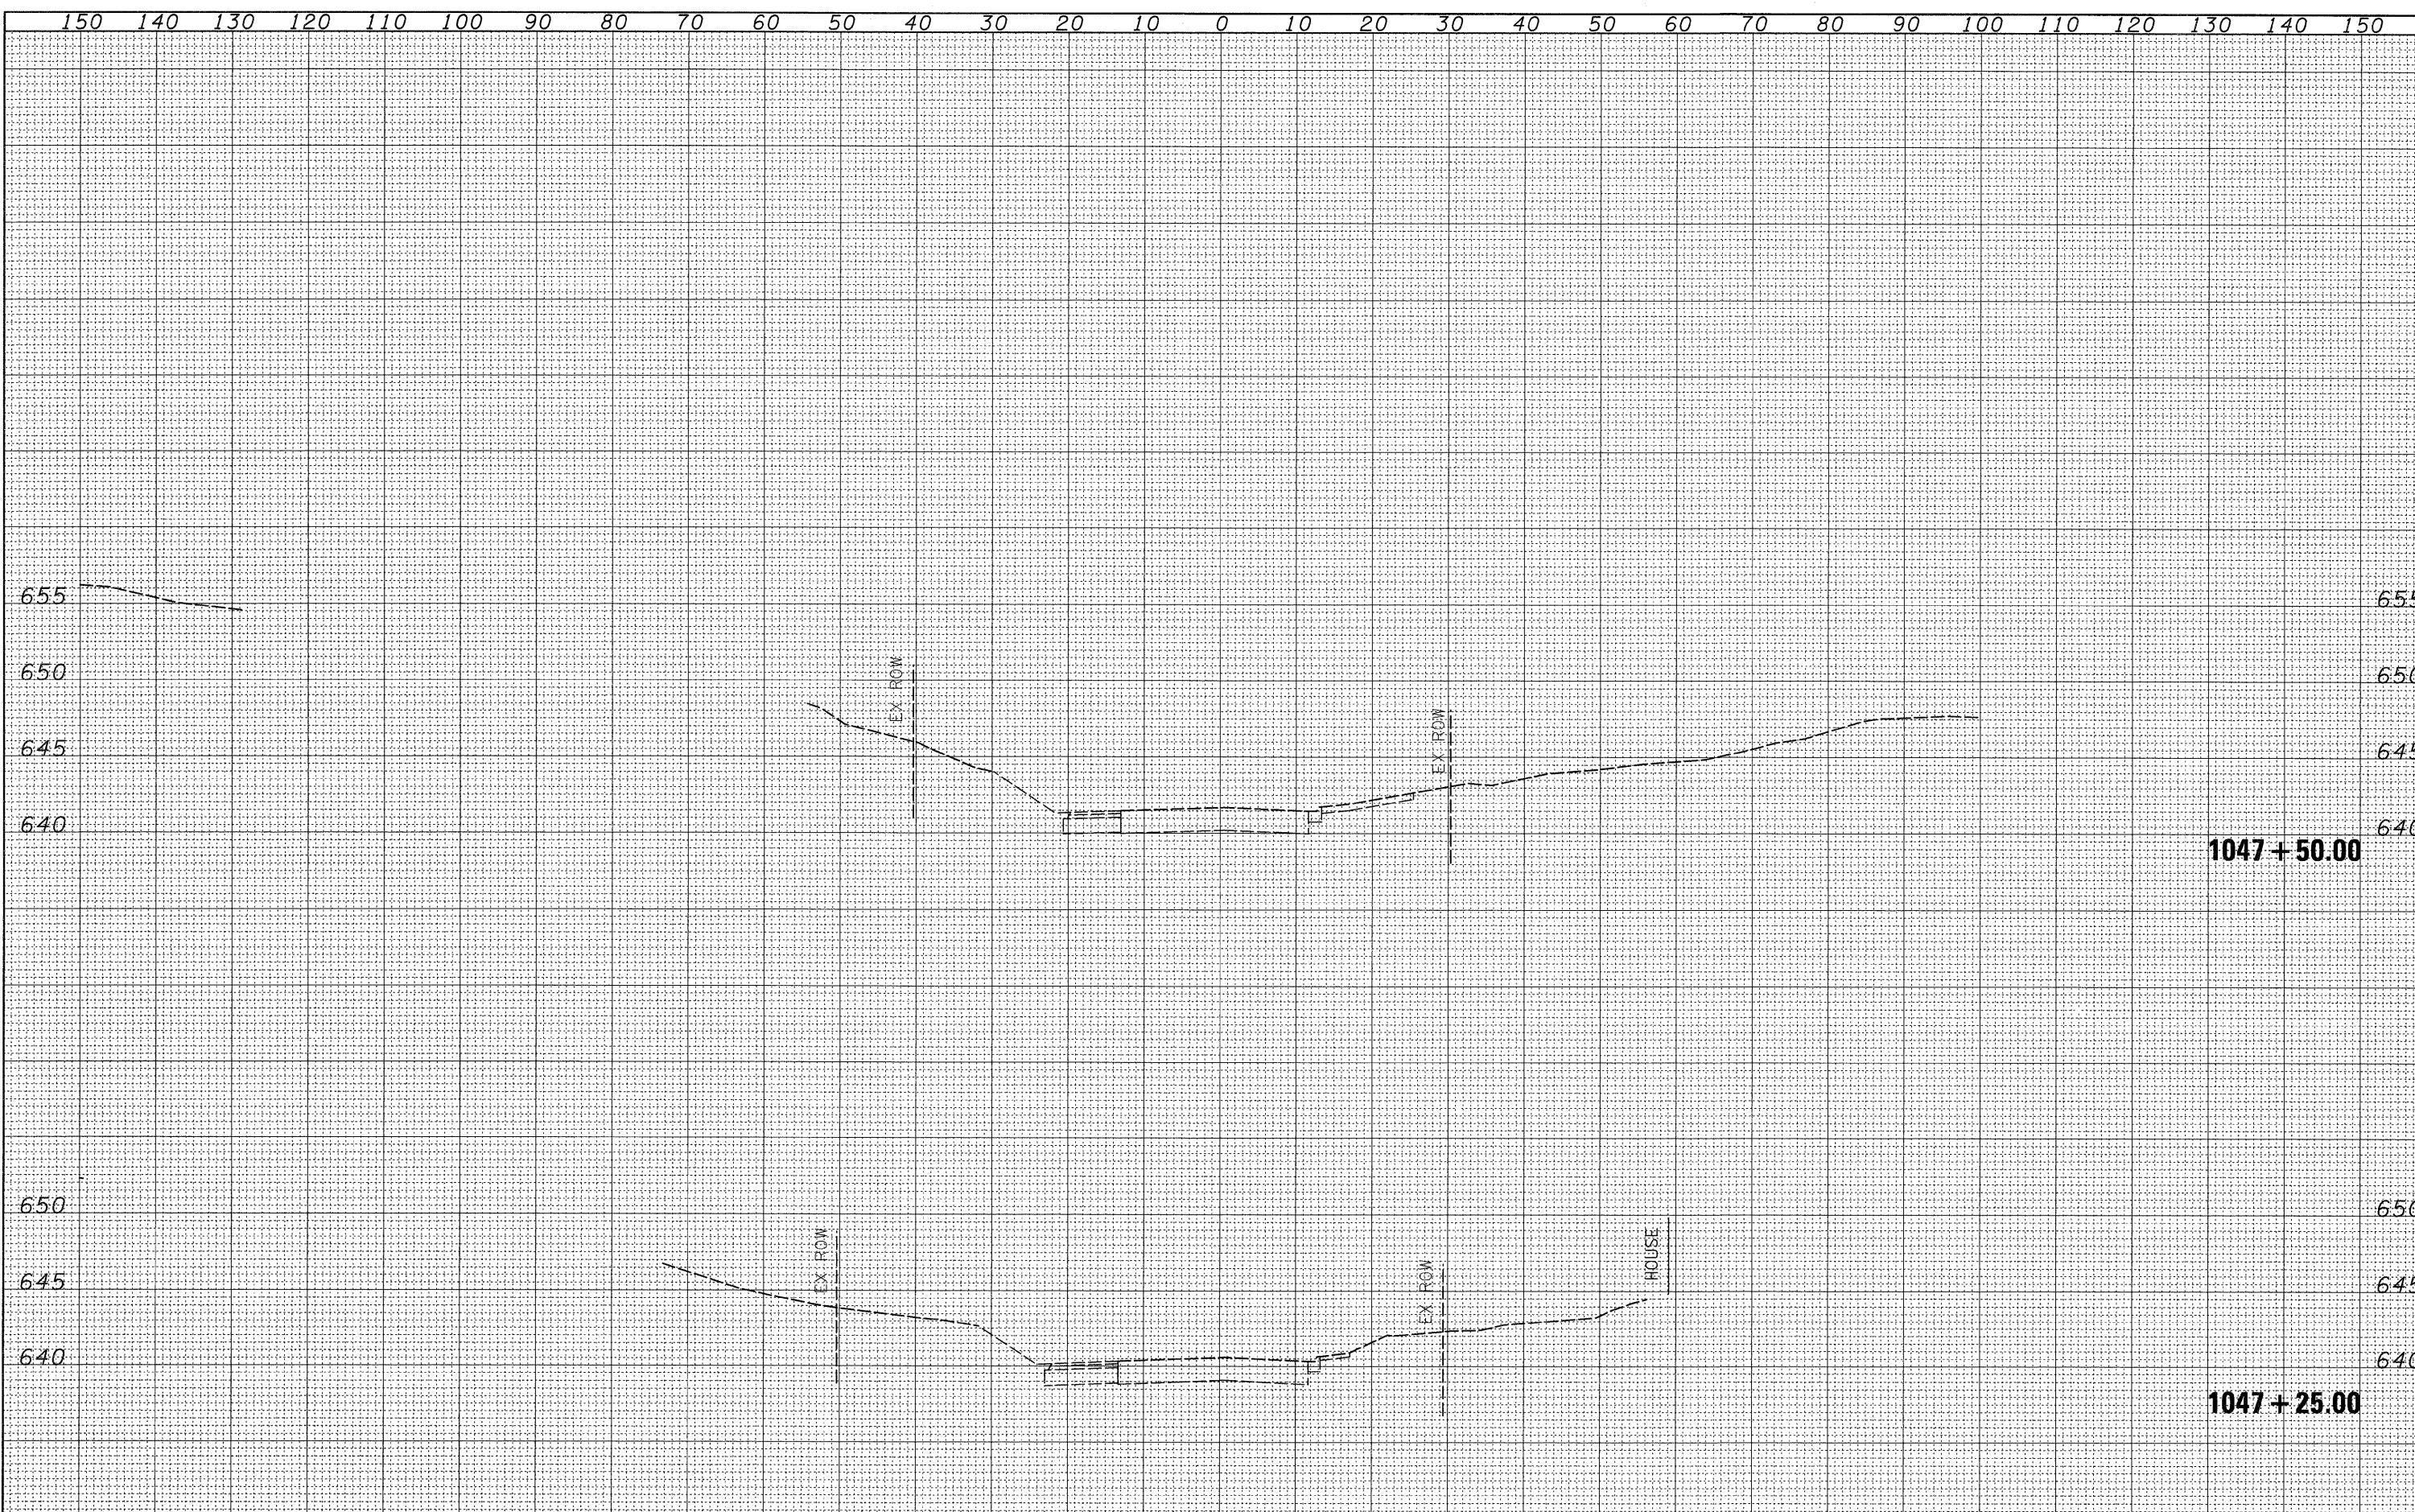

FILE NAME =	USER NAME = jordanhd	DESIGNED -	REVISED -
ct:\pw_work\pw\dot\jordanhd\dms34554\dl3905xstg2b.dgn		DRAWN -	REVISED -
		CHECKED -	REVISED -
		DATE -	REVISED -

PLOT SCALE = 10.0000' / IN.	
PLOT DATE = Mon Mar 16 07:18:05 2009	

**STATE OF ILLINOIS
DEPARTMENT OF TRANSPORTATION**

STAGE 2

SCALE: SHEET NO. OF SHEETS STA. 1047+25.00 TO STA. 1047+50.00

F.A.P. RTE.	SECTION	COUNTY	TOTAL SHEETS	SHEET NO.
309	(17R)B	WHITESIDE	376	260
CONTRACT NO. 64B74				
ILLINOIS FED. AID PROJECT				