


FINAL SURVEY	DATE
PLOTTED	
NOTE BOOK	
AREAS CHECKED	
NO.	

ORIGINAL SURVEY	DATE
PLOTTED	
NOTE BOOK	
AREAS CHECKED	
NO.	

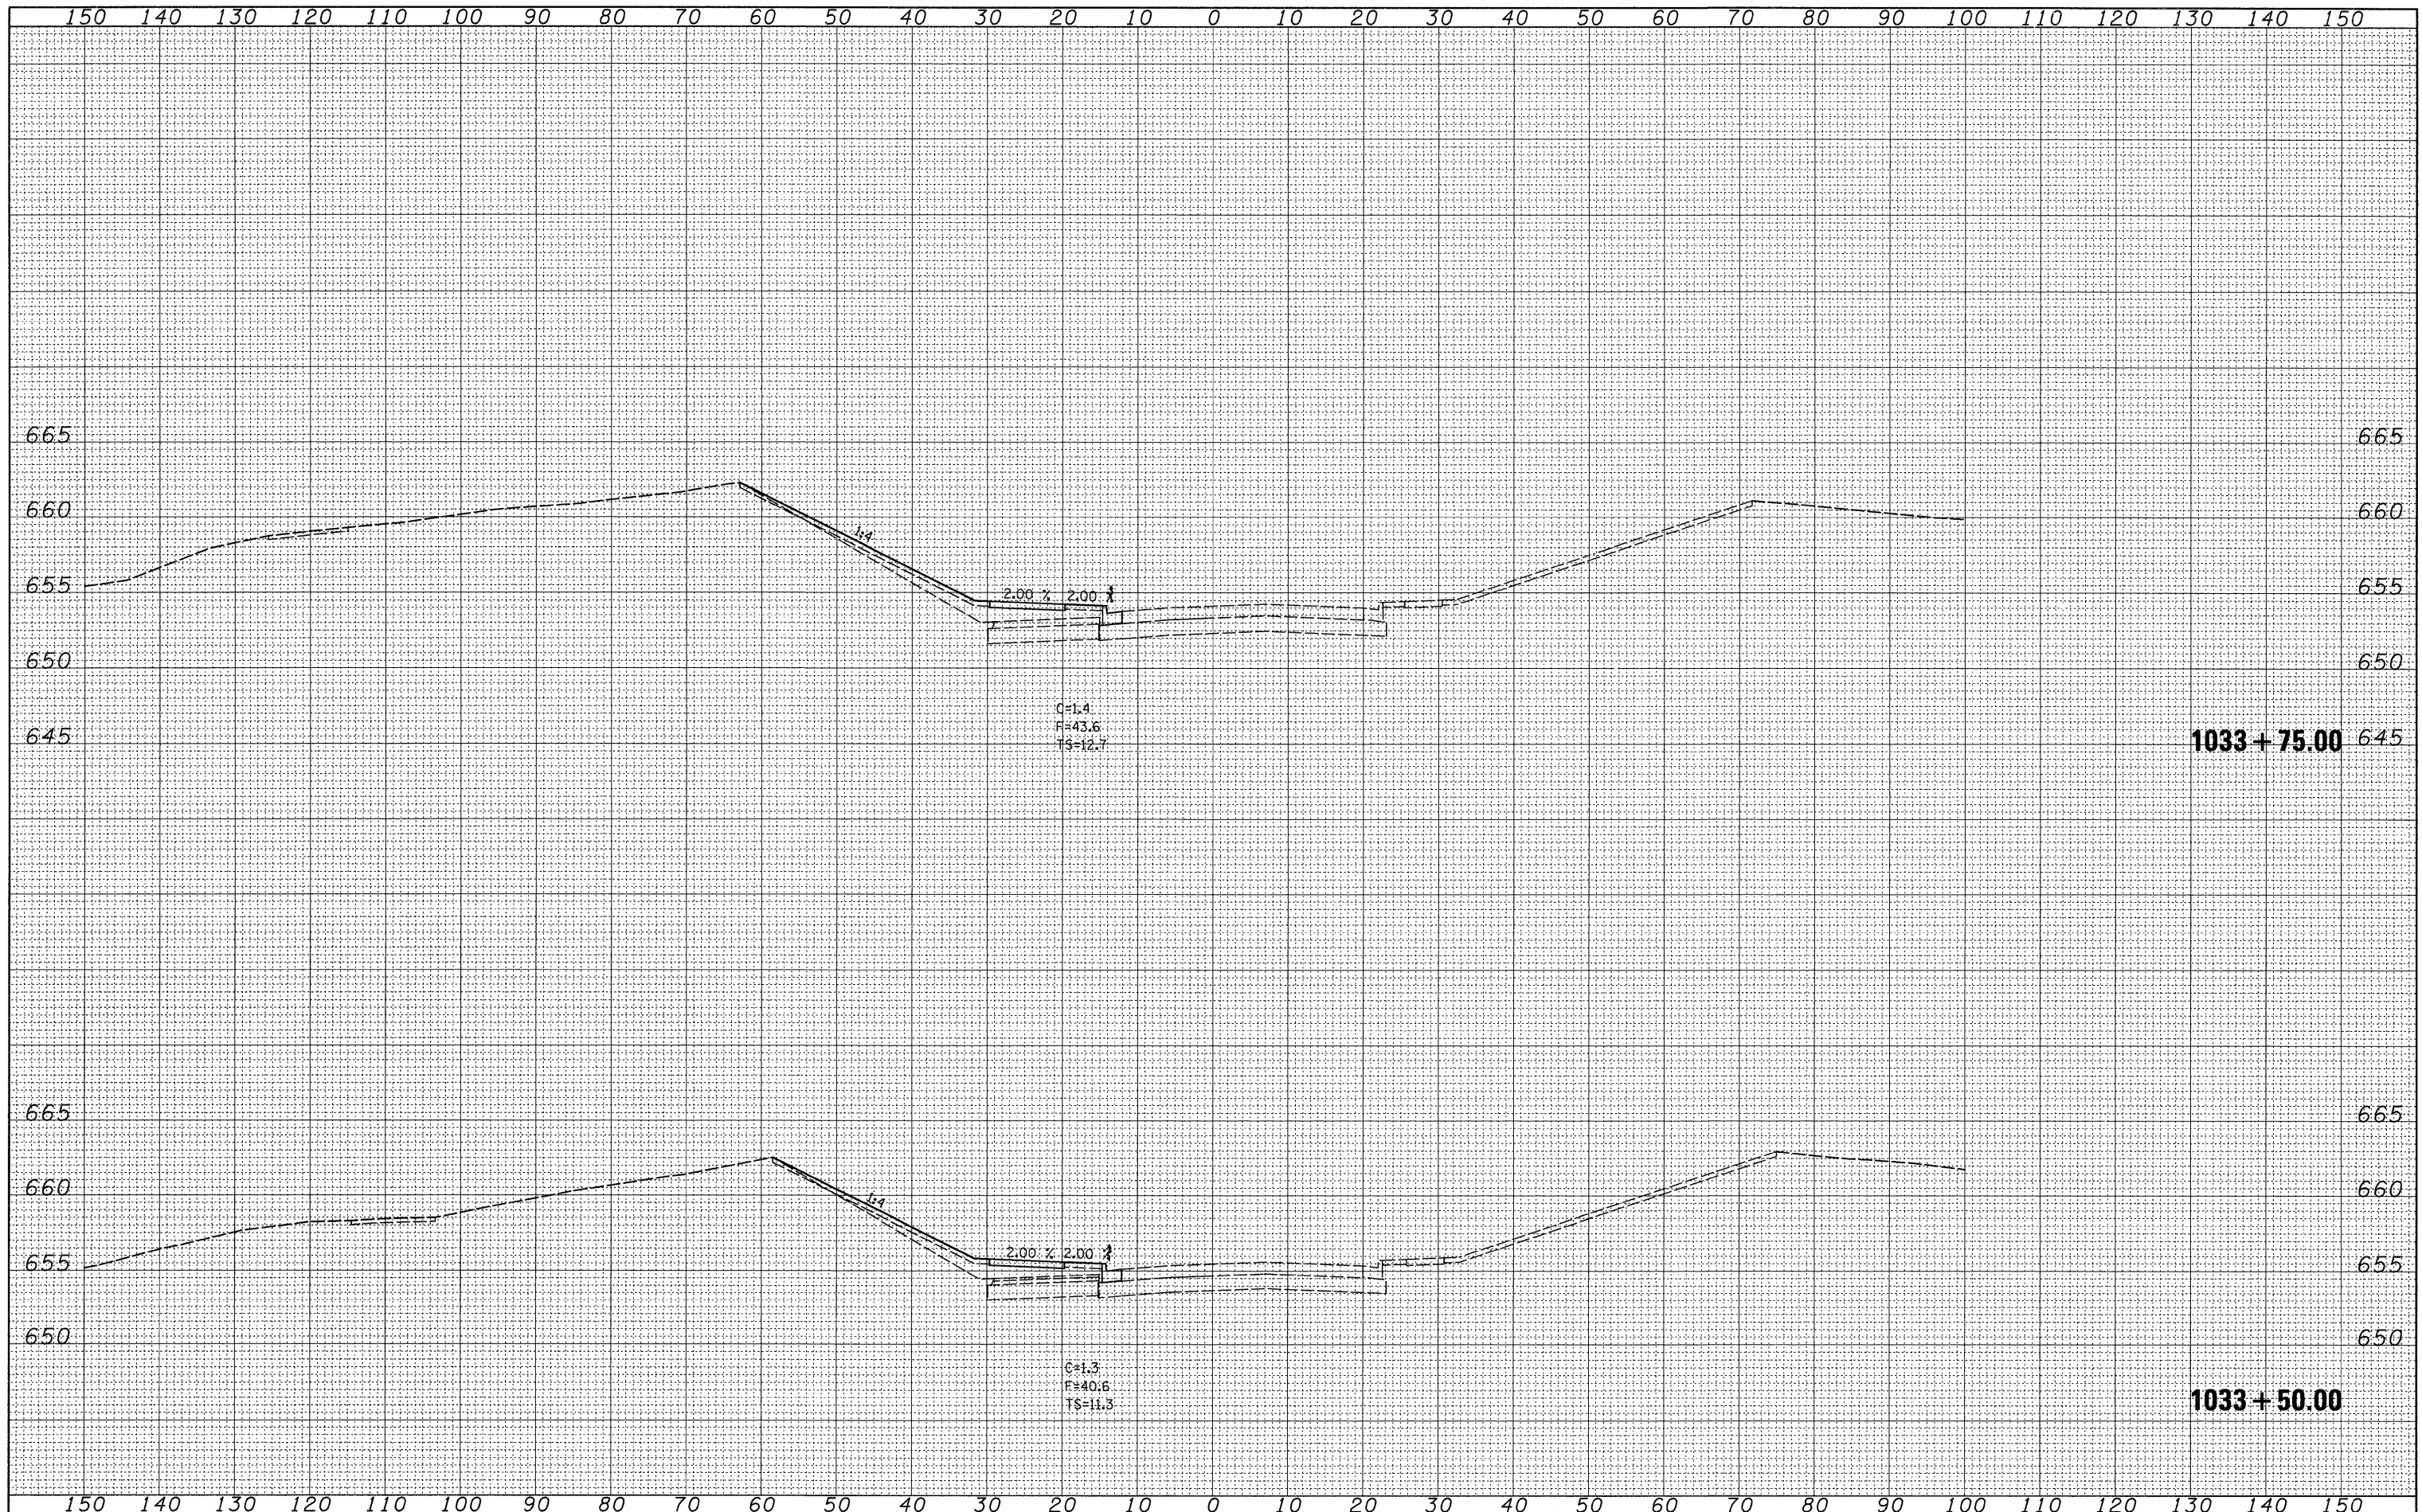

FILE NAME = c:\pw_work\pwwork\jordanhd\dms34554\d13905xstg2ab.dgn
 USER NAME = jordanhd
 PLOT SCALE = 10.0000 "/ IN.
 PLOT DATE = Mon Mar 16 07:17:33 2009

DESIGNED -	REVISED -
DRAWN -	REVISED -
CHECKED -	REVISED -
DATE -	REVISED -

**STATE OF ILLINOIS
DEPARTMENT OF TRANSPORTATION**

STAGE 2A

SCALE: SHEET NO. OF SHEETS STA. 1033+50.00 TO STA. 1033+75.00

F.A.P. RTE.	SECTION	COUNTY	TOTAL SHEETS	SHEET NO.
309	(17R)B	WHITESIDE	376	271
CONTRACT NO. 64B74				
ILLINOIS FED. AID PROJECT				