


DATE	
BY	
SURVEYED	
PLOTTED	
FINAL DATE	
NOTE BOOK	
AREAS CHECKED	
NO.	

DATE	
BY	
SURVEYED	
PLOTTED	
FINAL DATE	
NOTE BOOK	
AREAS CHECKED	
NO.	

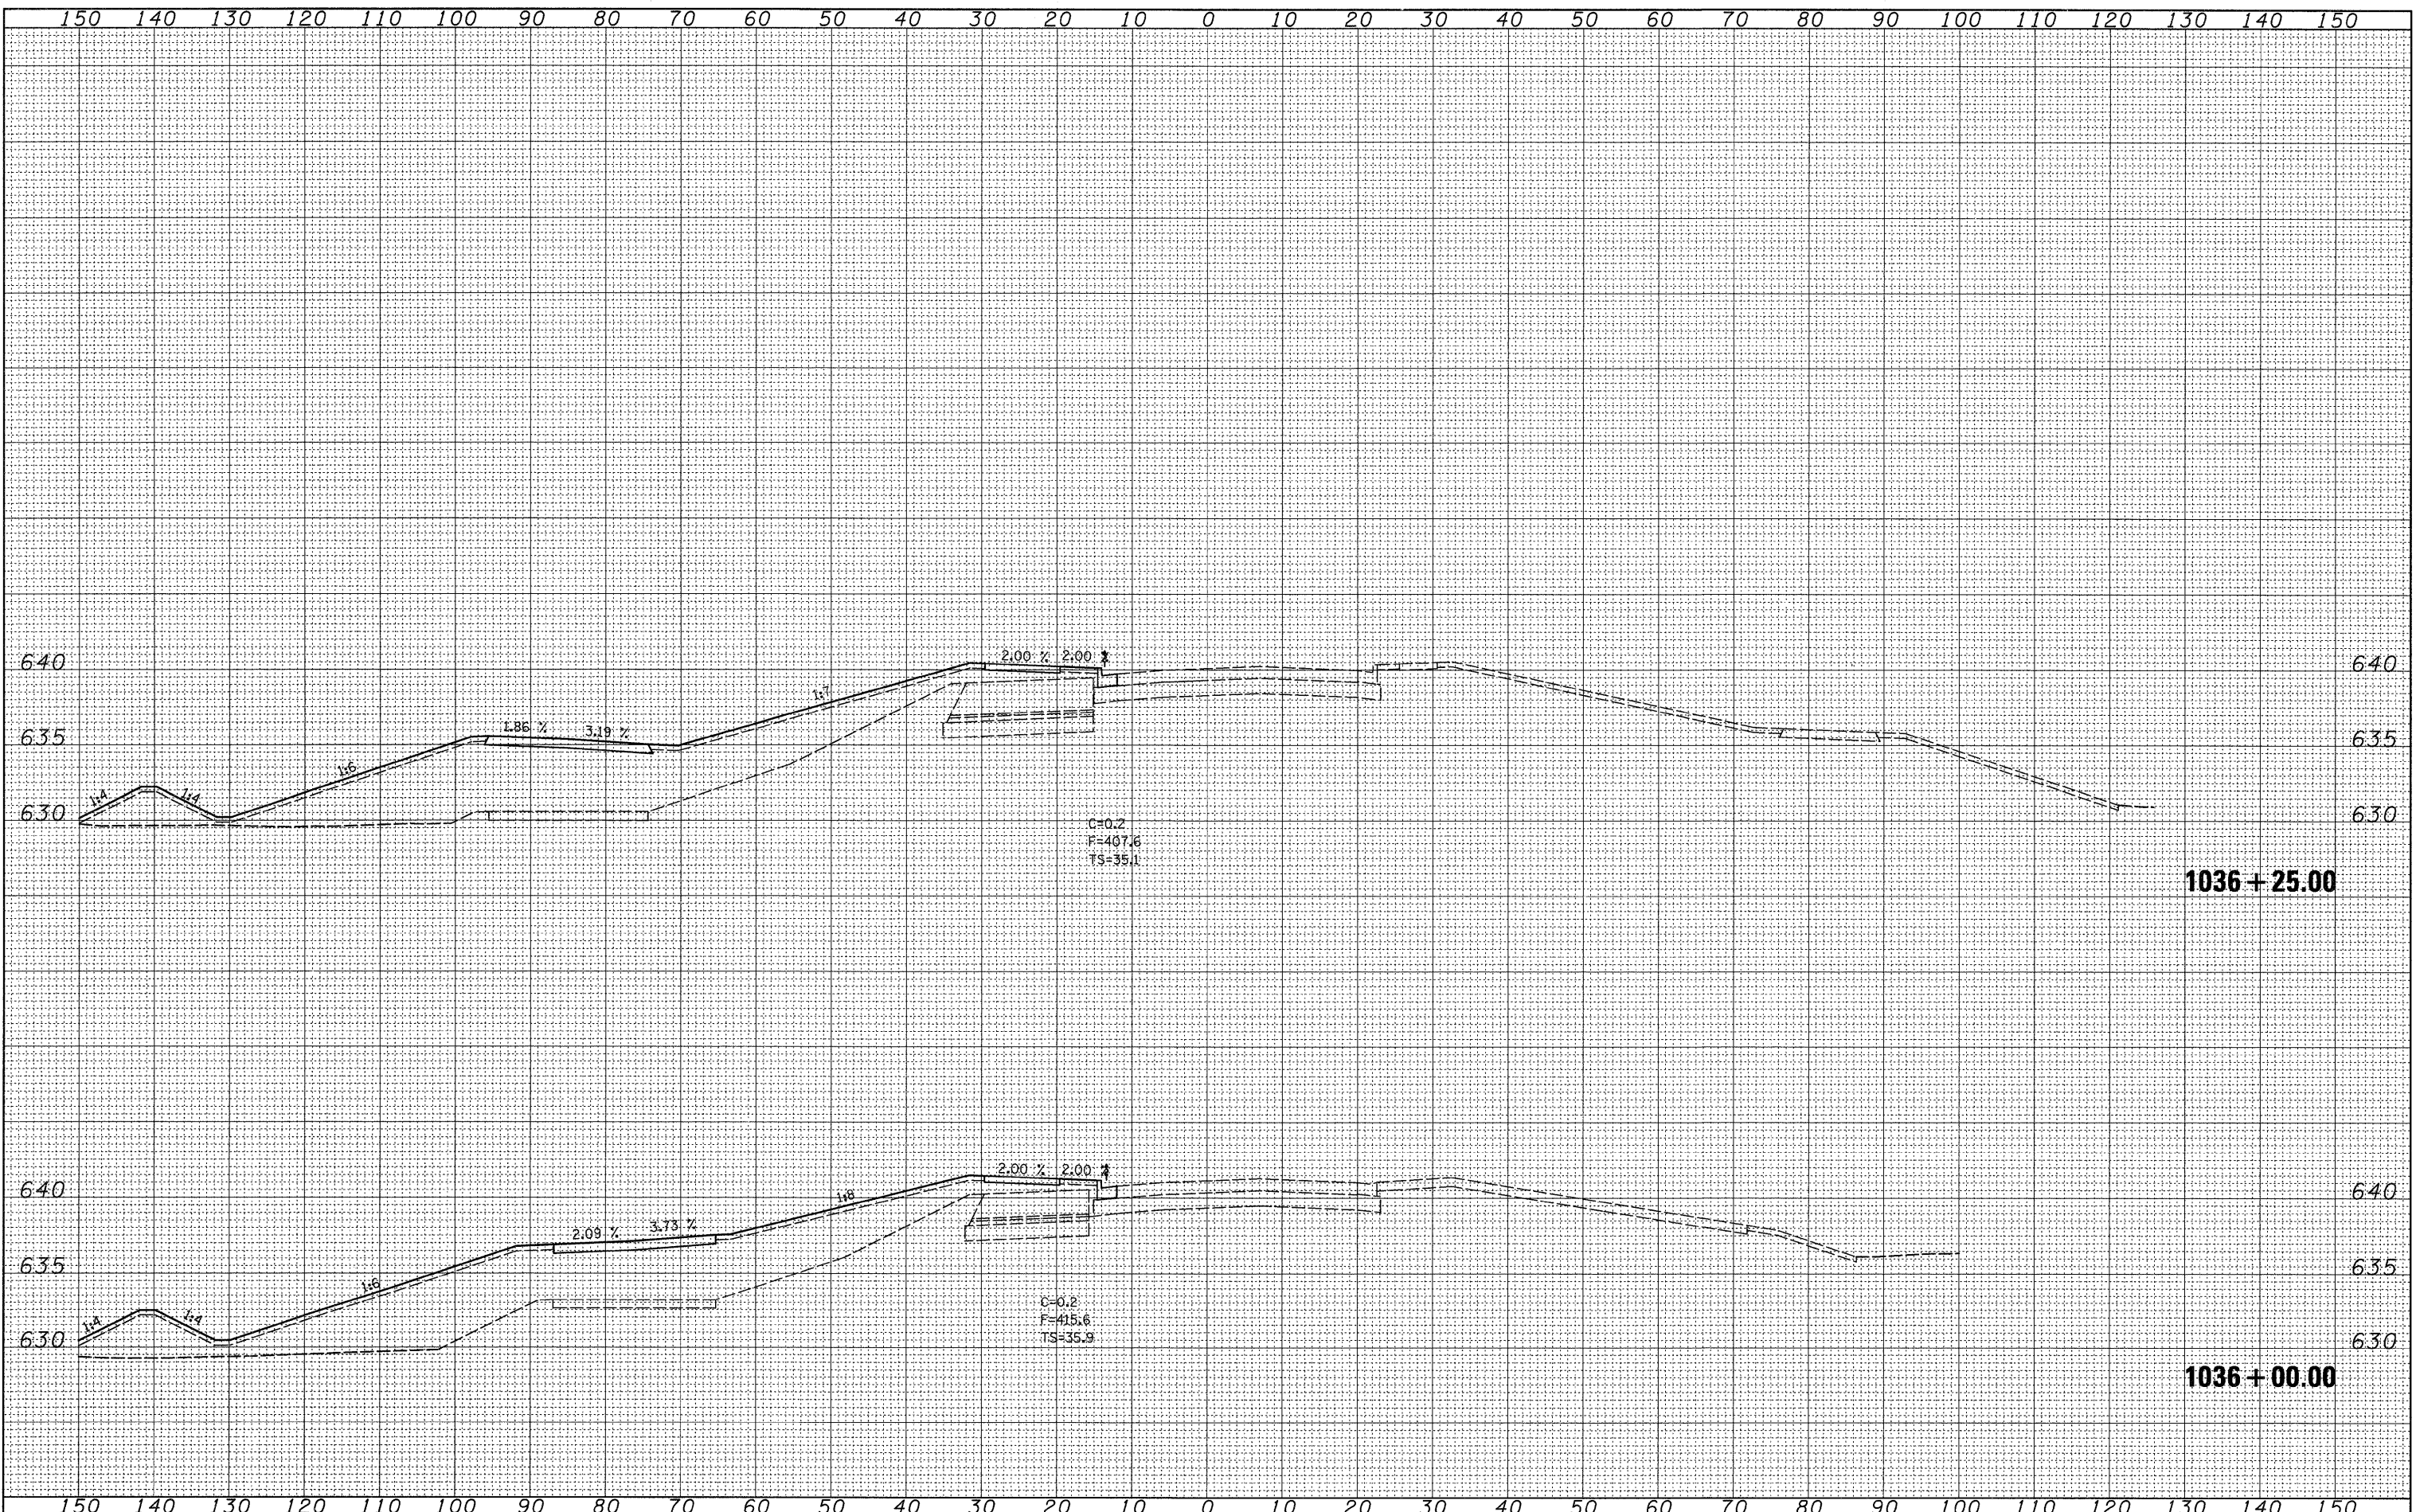

FILE NAME =
 c:\pw_work\pwsdot\jordanhd\dms34554\d13905\stg2abudgn

USER NAME = jordanhd
 DESIGNED -
 DRAWN -
 CHECKED -
 DATE -

DESIGNED -
 DRAWN -
 CHECKED -
 DATE -

REVISED -
 REVISED -
 REVISED -
 REVISED -

**STATE OF ILLINOIS
 DEPARTMENT OF TRANSPORTATION**

STAGE 2A

SCALE: SHEET NO. OF SHEETS STA. 1036+00.00 TO STA. 1036+25.00

F.A.P. RTE. 309	SECTION (17)B	COUNTY WHITESIDE	TOTAL SHEETS 376	SHEET NO. 276
CONTRACT NO. 64B74				
ILLINOIS FED. AID PROJECT				