


BY	DATE
SURVEYED	
REVISIONS	
NO.	
NOTE BOOK	
NO.	
AREAS CHECKED	

BY	DATE
SURVEYED	
REVISIONS	
NO.	
NOTE BOOK	
NO.	
AREAS CHECKED	

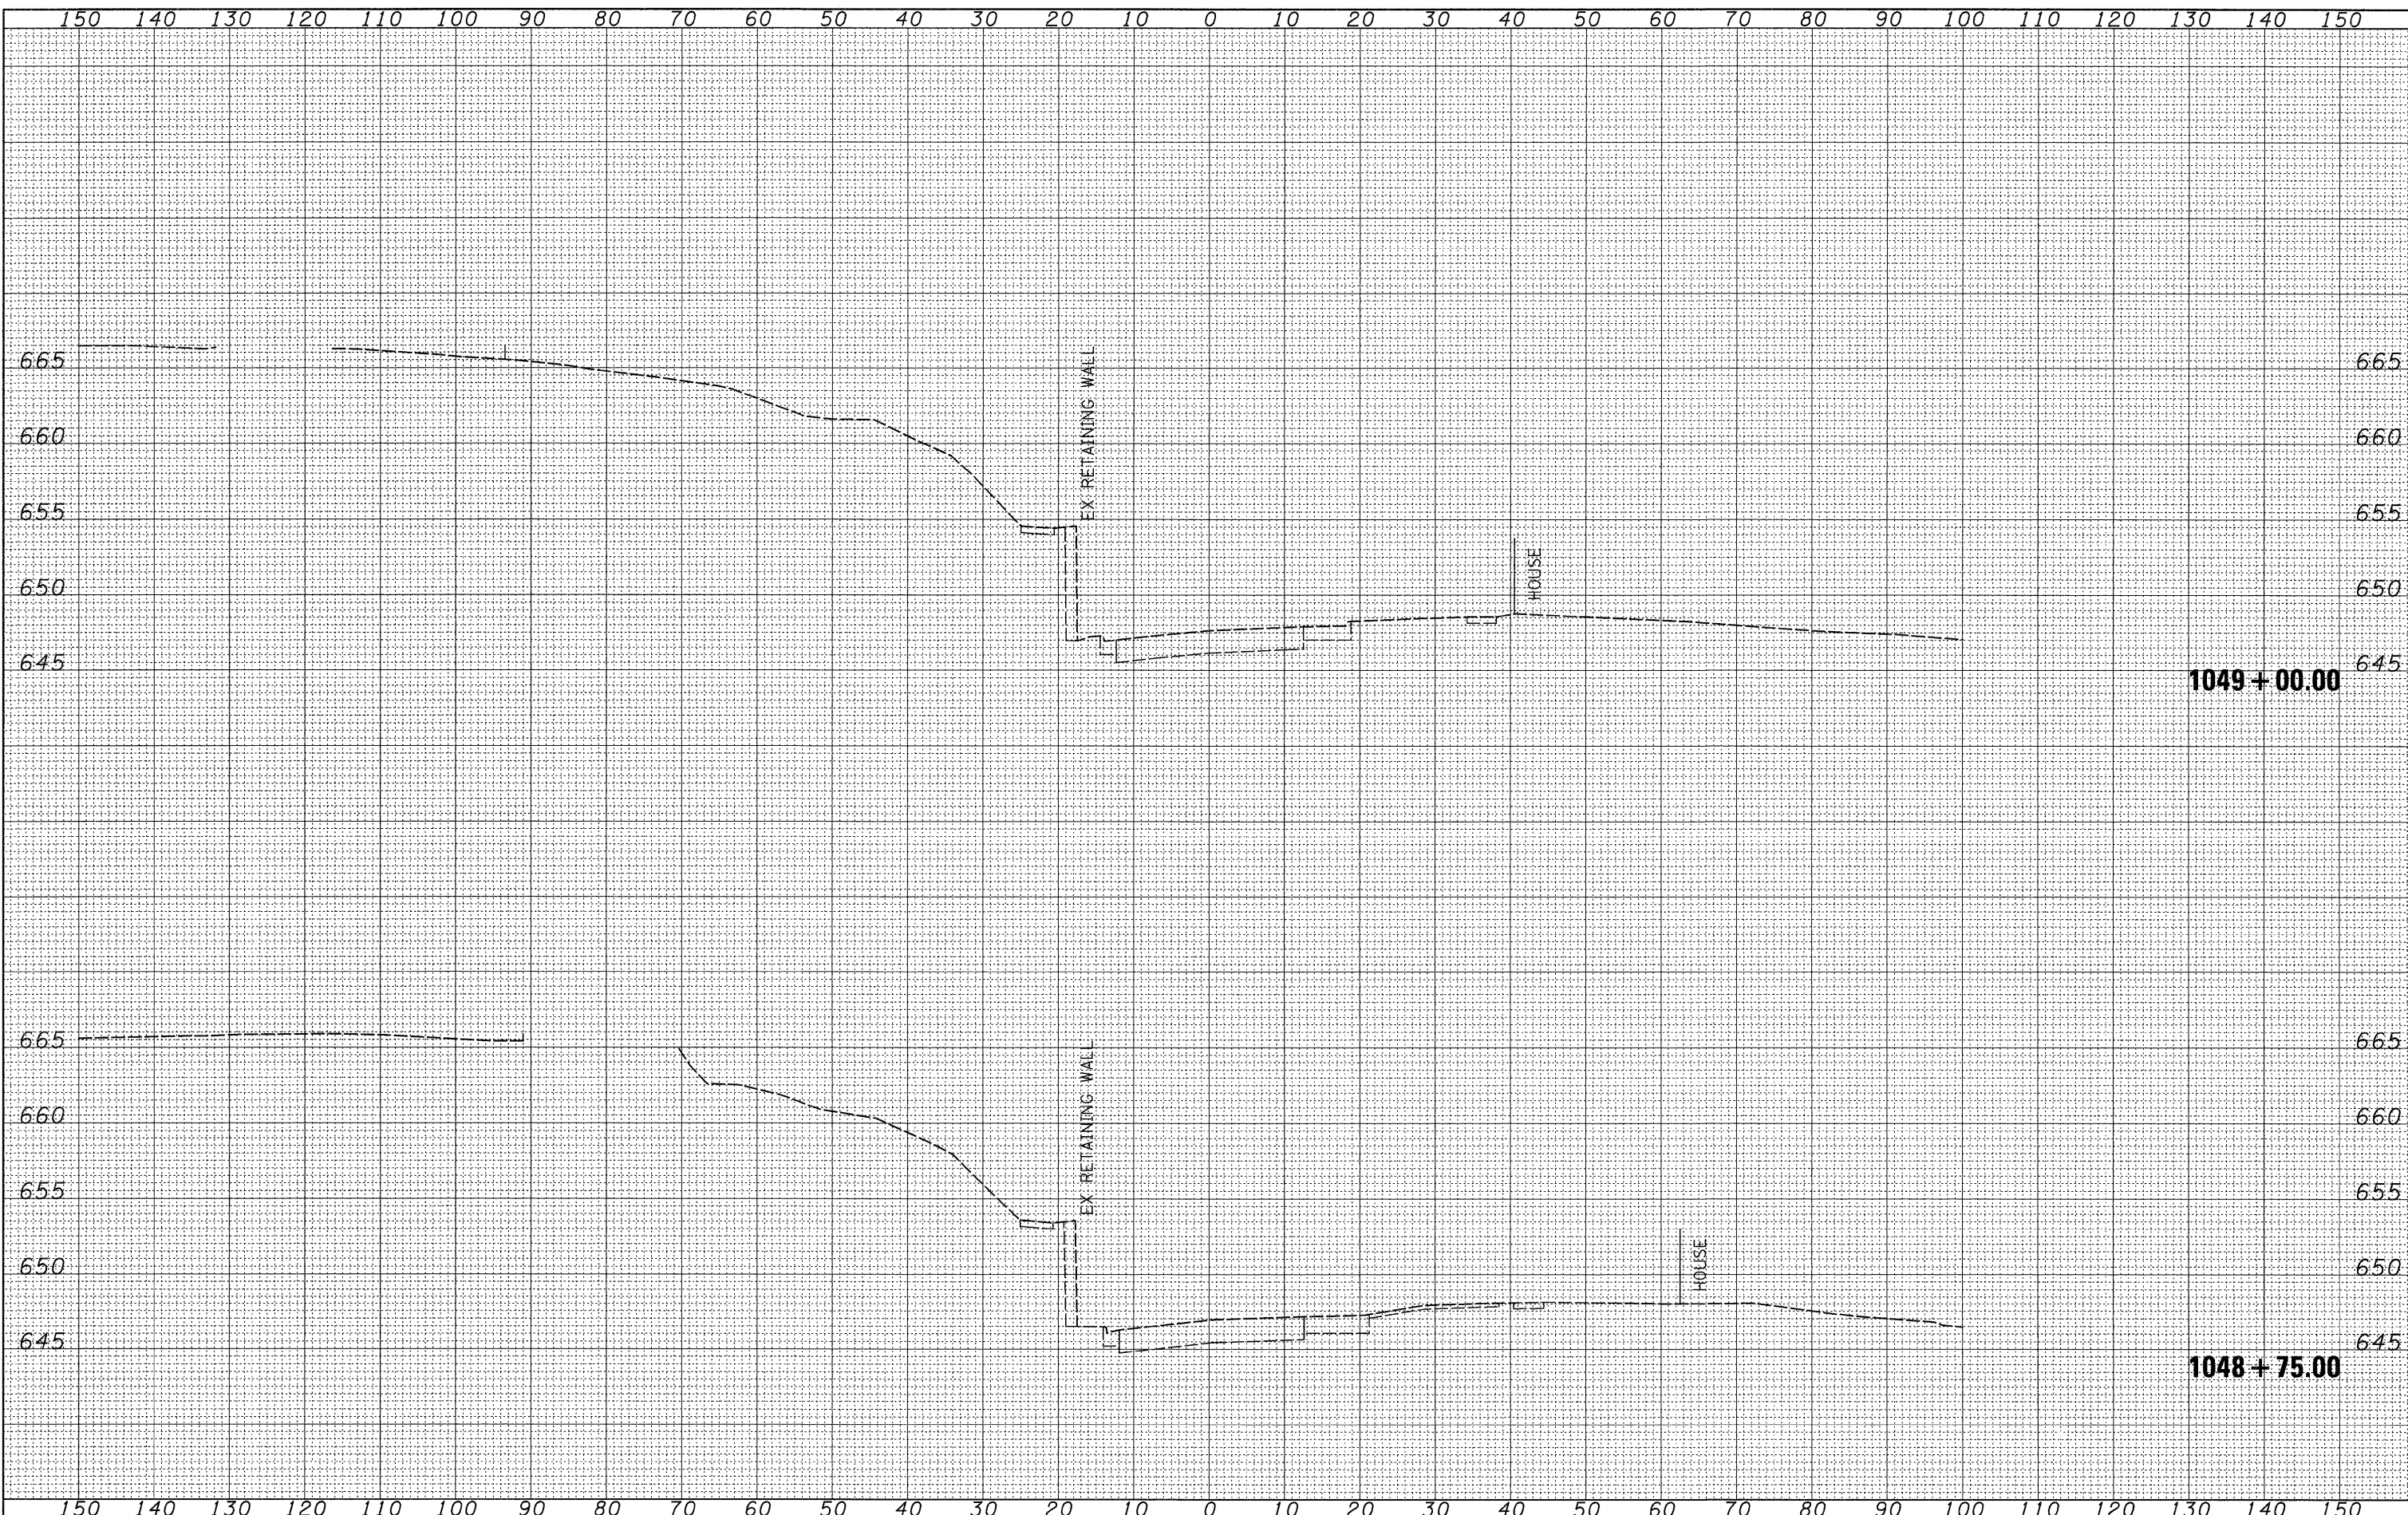

FILE NAME =
 c:\pw\work\pwsdot\jordanhd\dms34554\d13905\stg2ab.dgn

USER NAME = jordanhd
 DESIGNED -
 DRAWN -
 CHECKED -
 DATE -

REVISIONS
 REVISIONS
 REVISIONS
 REVISIONS

**STATE OF ILLINOIS
 DEPARTMENT OF TRANSPORTATION**

STAGE 2A

SCALE: SHEET NO. OF SHEETS STA. 1048+75.00 TO STA. 1049+00.00

F.A.P. RTE. 309	SECTION (17R)B	COUNTY WHITESIDE	TOTAL SHEETS 376	SHEET NO. 294
CONTRACT NO. 64B74				ILLINOIS FED. AID PROJECT