


FINAL SURVEY	DATE
SURVEYED	
TEMP. DATE	
AREAS CHECKED	
NO.	

ORIGINAL SURVEY	DATE
SURVEYED	
TEMP. DATE	
AREAS CHECKED	
NO.	

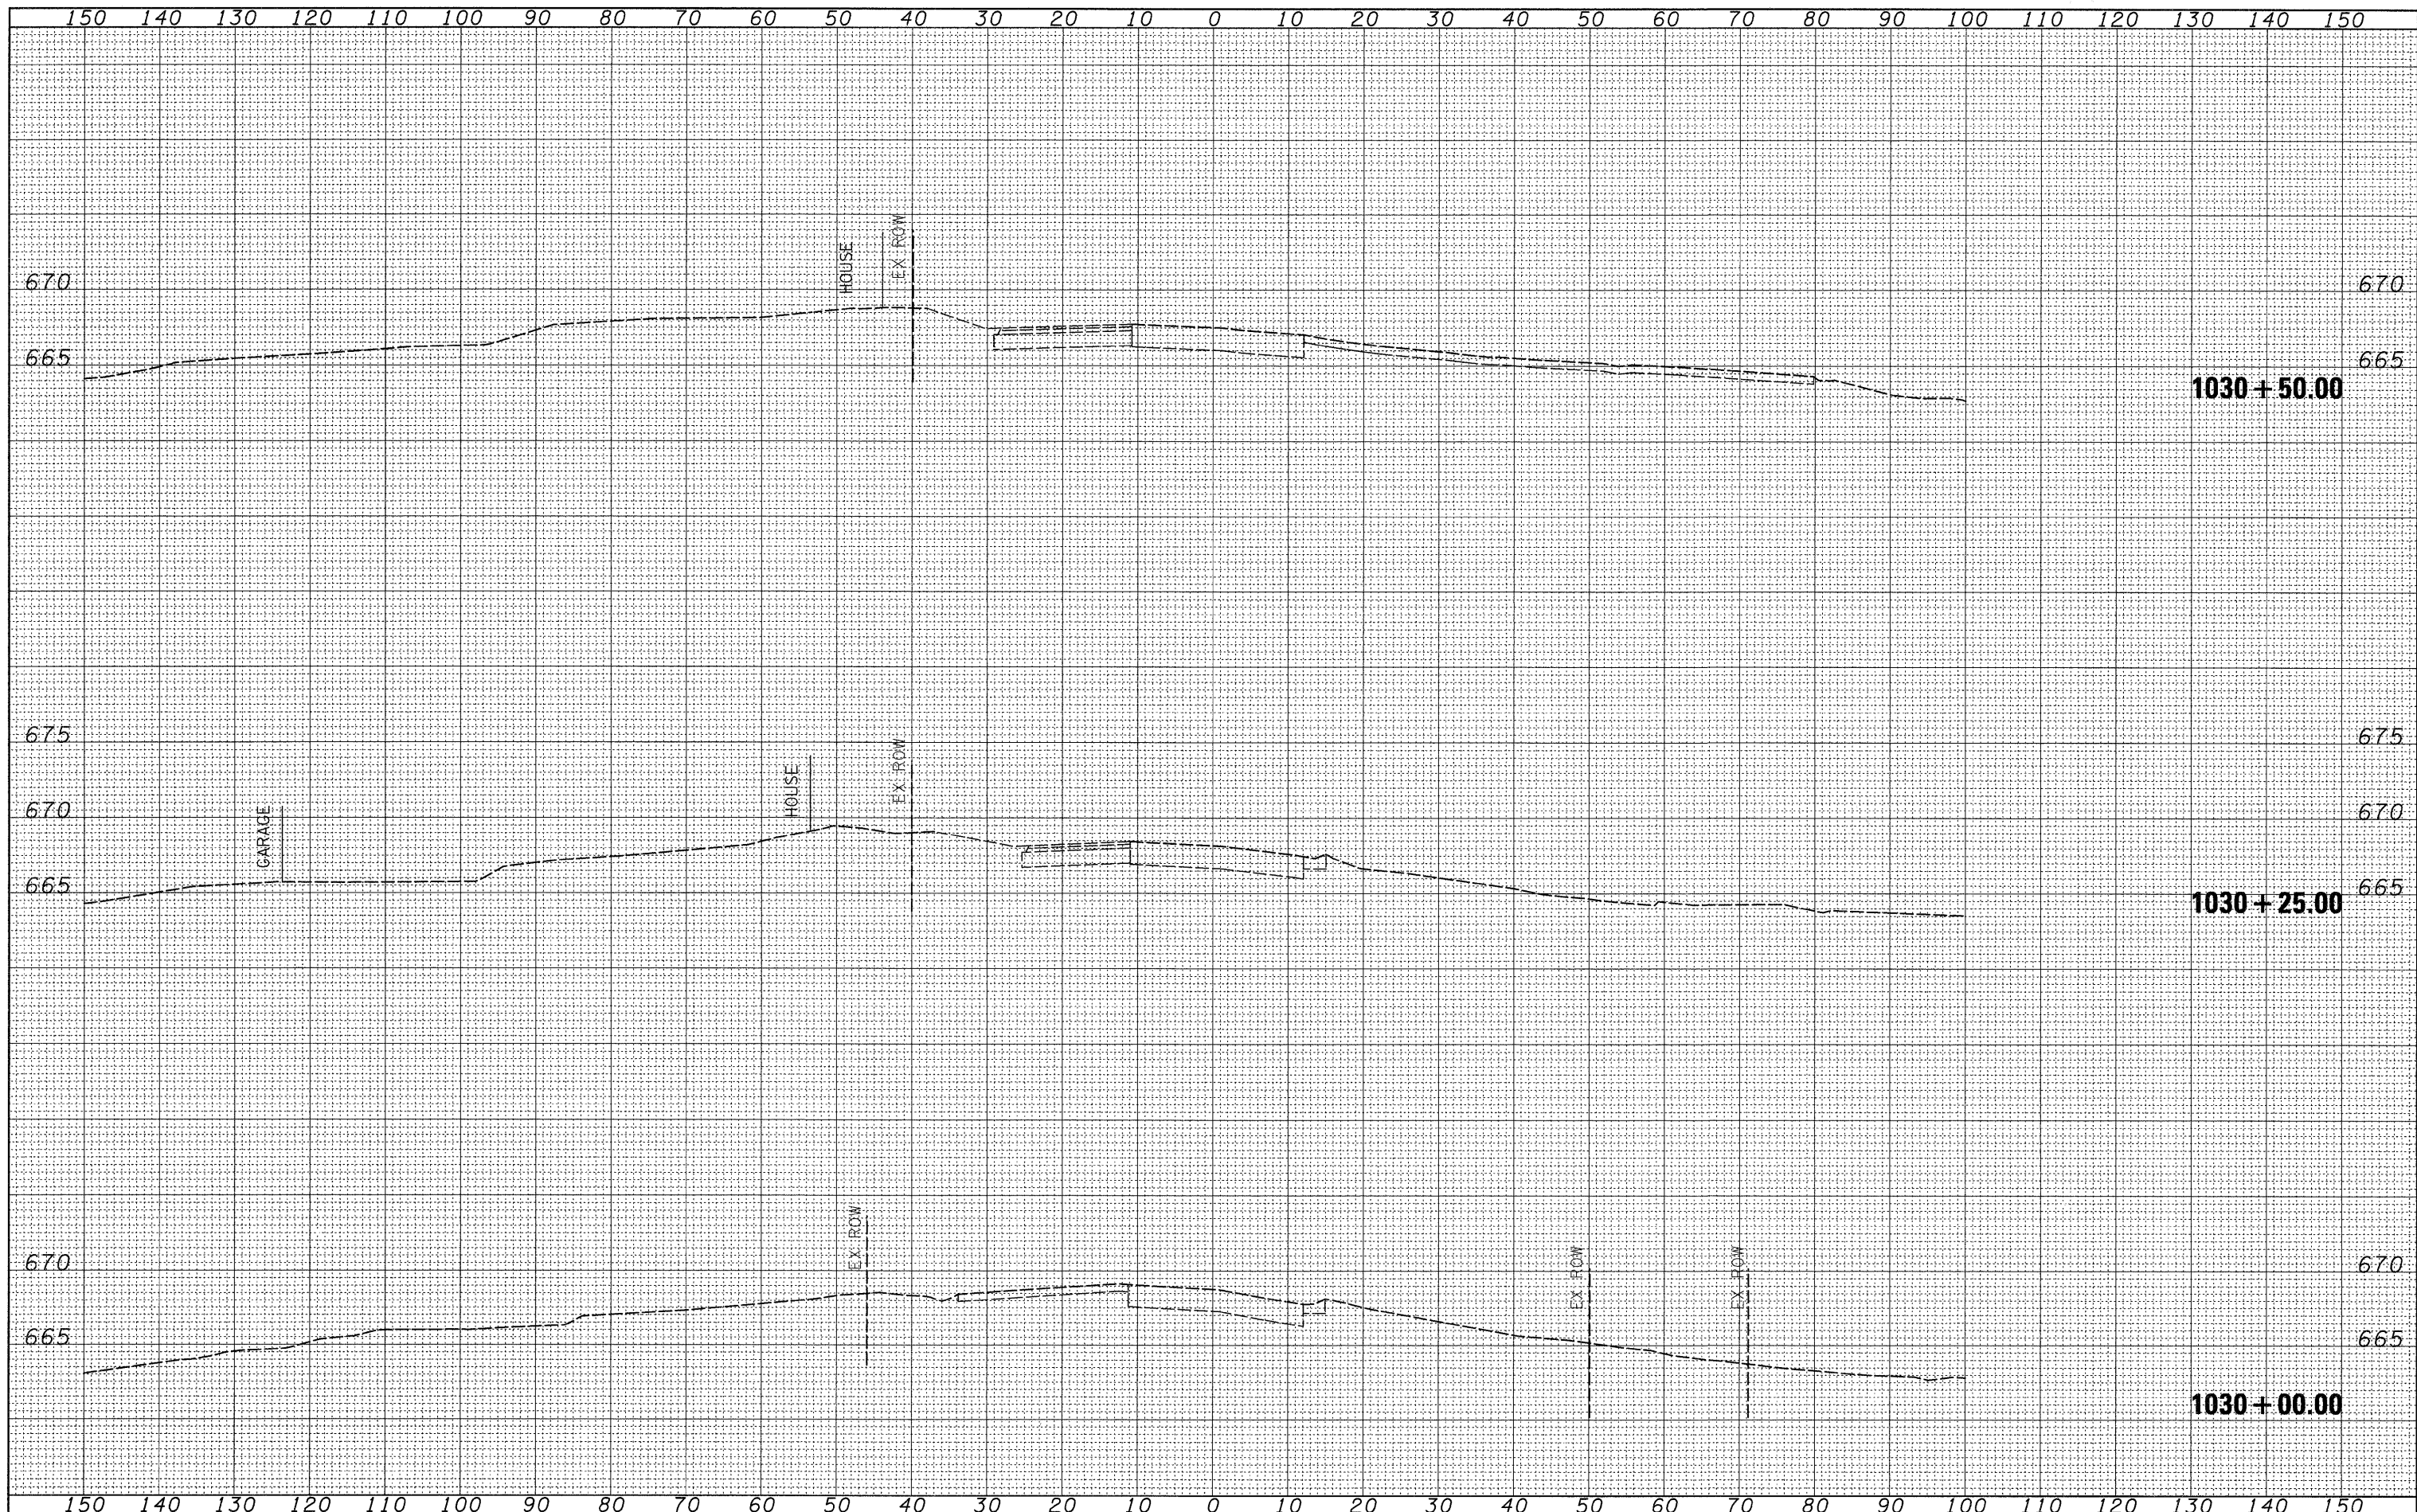

FILE NAME =
 c:\pw_work\pwsdot\jordanhd\dms34554\d13905\stg8b.dgn

USER NAME = jordanhd
 DESIGNED -
 DRAWN -
 CHECKED -
 PLOT DATE = Mon Mar 16 07:18:47 2009

REVISIED -
 REVISIED -
 REVISIED -
 REVISIED -

**STATE OF ILLINOIS
 DEPARTMENT OF TRANSPORTATION**

STAGE 3

SCALE: SHEET NO. OF SHEETS STA. 1030+00.00 TO STA. 1030+50.00

F.A.P. RTE. 309	SECTION (17R)B	COUNTY WHITESIDE	TOTAL SHEETS 376	SHEET NO. 295
CONTRACT NO. 64B74			ILLINOIS FED. AID PROJECT	