


FINAL SURVEY	DATE
SURVEYED	BY
PLOTTED	
NOTE BOOK	
NO.	
AREAS CHECKED	

ORIGINAL SURVEY	DATE
SURVEYED	BY
PLOTTED	
NOTE BOOK	
NO.	
AREAS CHECKED	

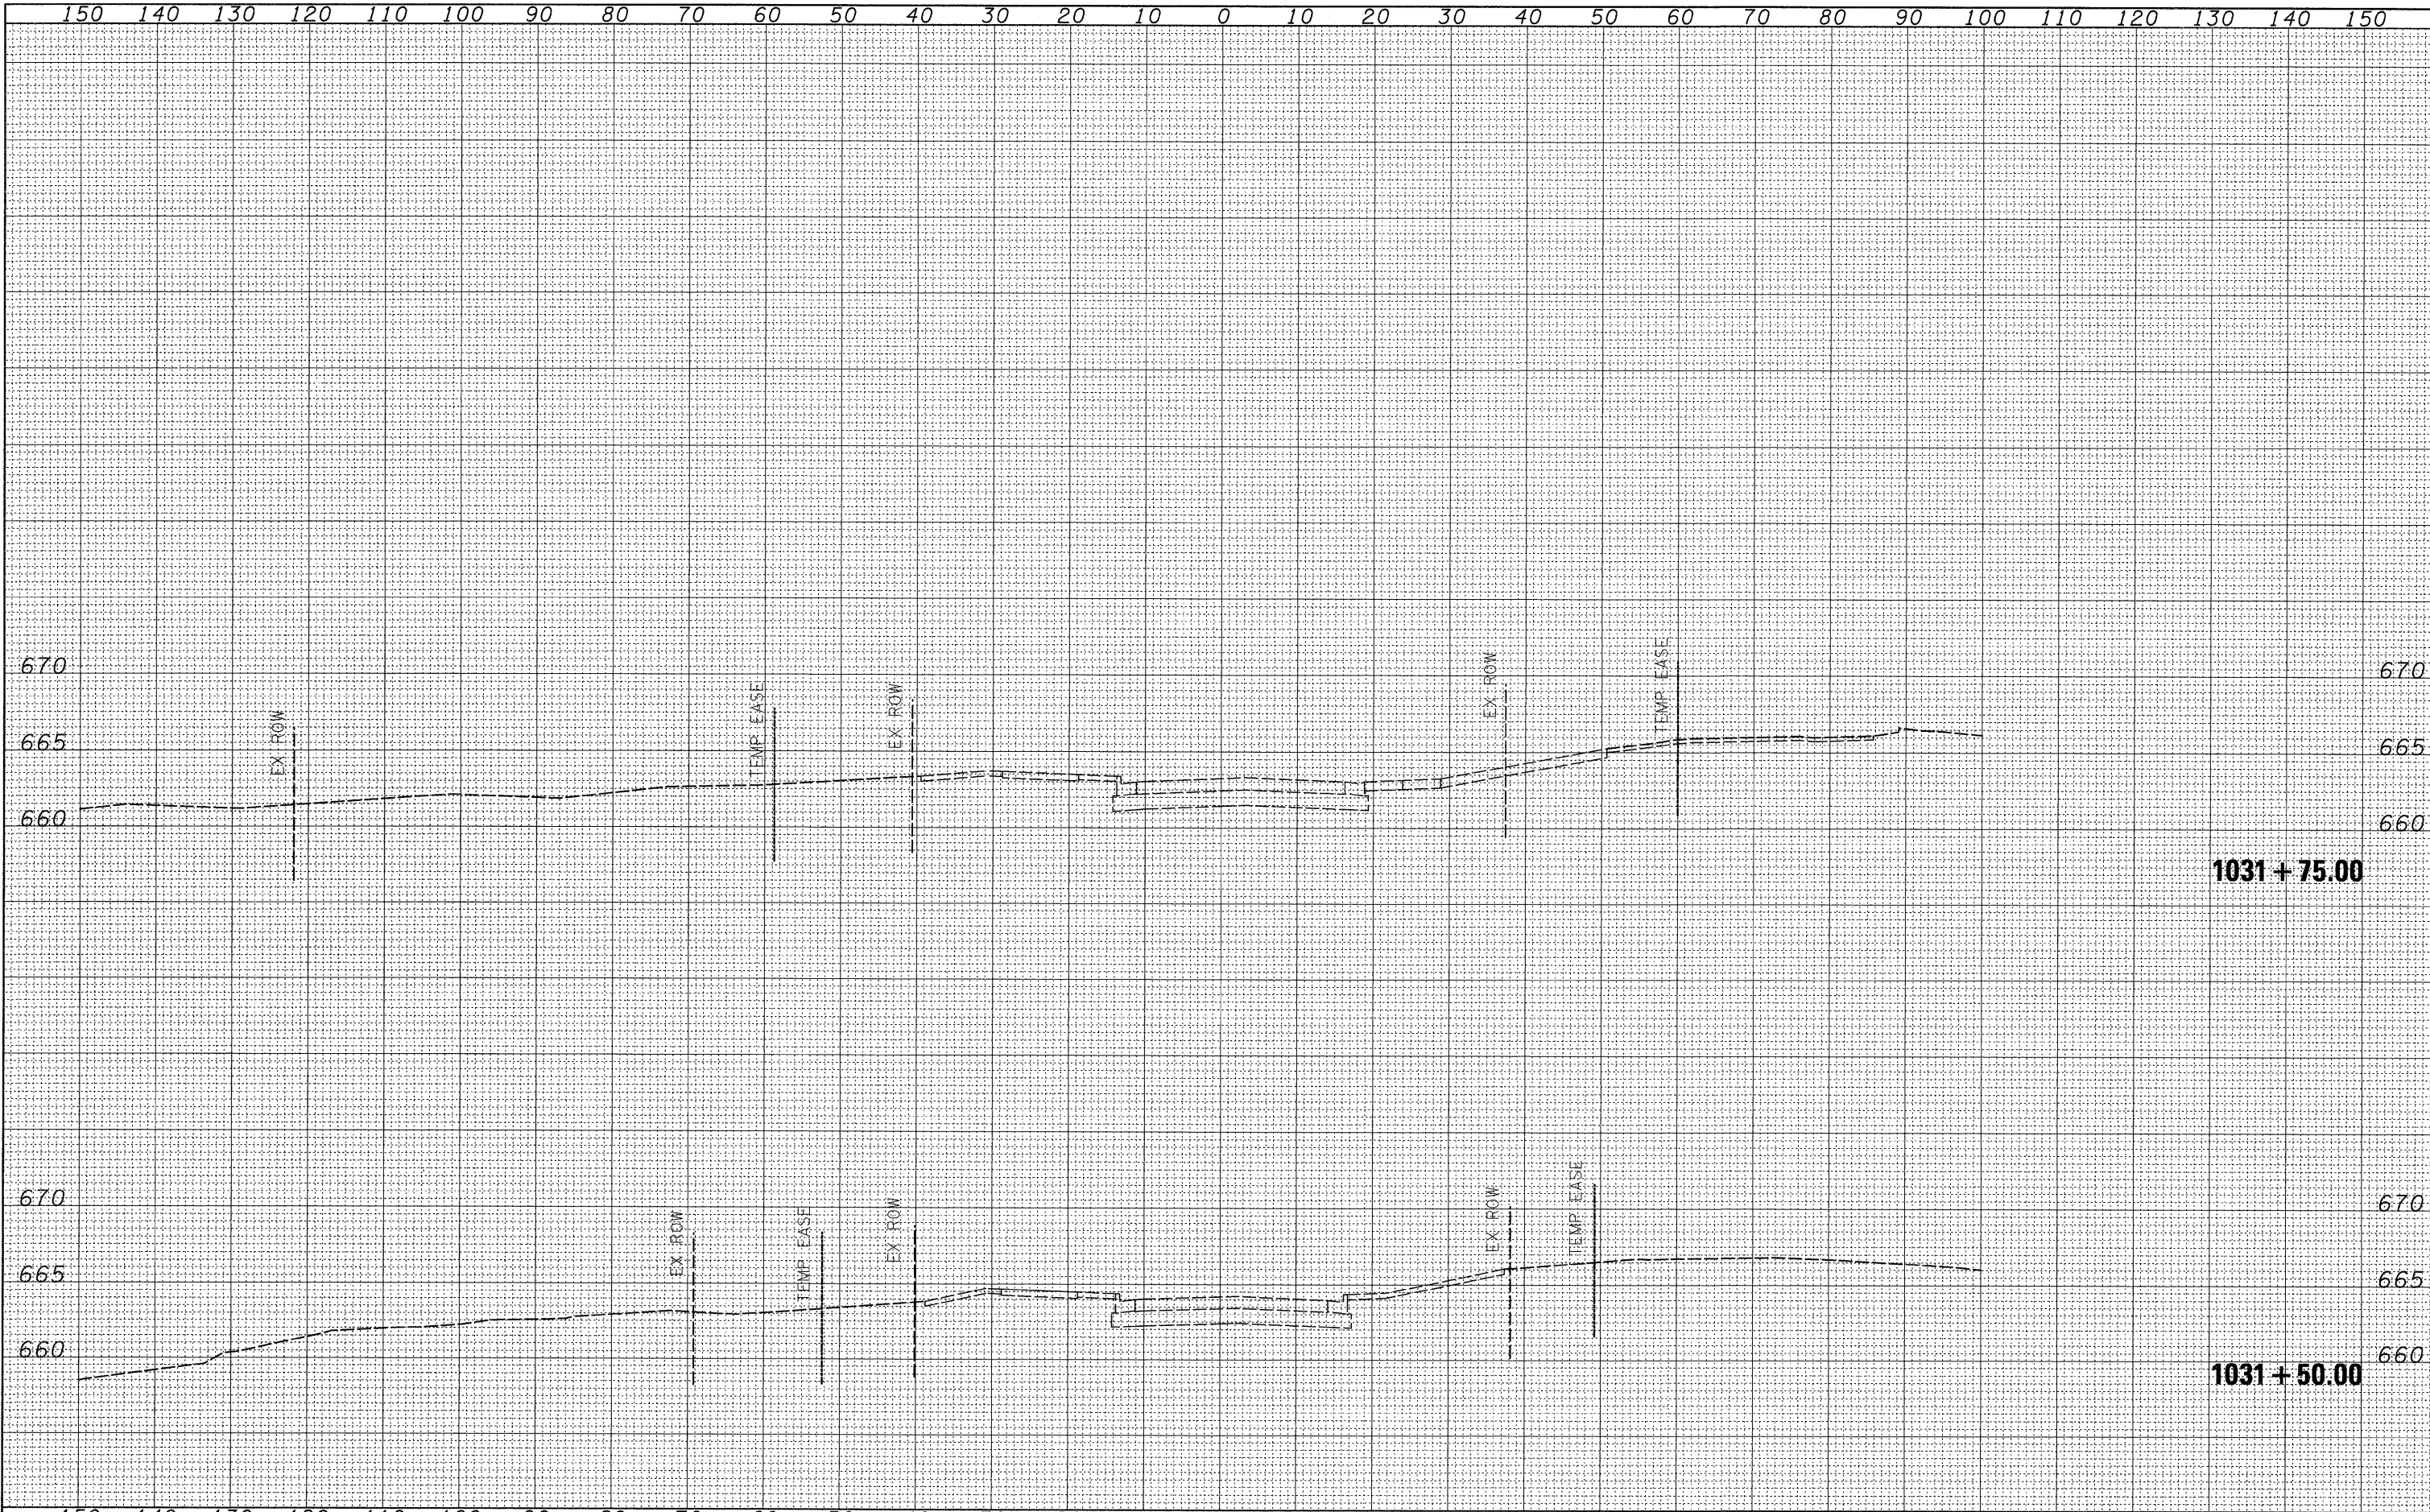

FILE NAME =	USER NAME = jordanhd	DESIGNED -	REVISED -	STATE OF ILLINOIS DEPARTMENT OF TRANSPORTATION	STAGE 3	F.A.P. RTE.	SECTION	COUNTY	TOTAL SHEETS	SHEET NO.
c:\pw_work\pwsdot\jordanhd\dms34554\dl3905xstg3b.dgn	DRAWN -	REVISED -	309			(17R)B	WHITESIDE	376	297	
PLOT SCALE = 10.0000 "/td> <td>CHECKED -</td> <td>REVISED -</td> <td colspan="4">CONTRACT NO. 64B74</td>	CHECKED -	REVISED -	CONTRACT NO. 64B74							
PLOT DATE = Mon Mar 16 07:18:48 2009	DATE -	REVISED -	ILLINOIS FED. AID PROJECT							