


FINAL SURVEY	DATE
SURVEYED	BY
PLOTTED	
NOTE BOOK	
AREAS CHECKED	
NO.	

ORIGINAL SURVEY	DATE
SURVEYED	BY
PLOTTED	
NOTE BOOK	
AREAS CHECKED	
NO.	

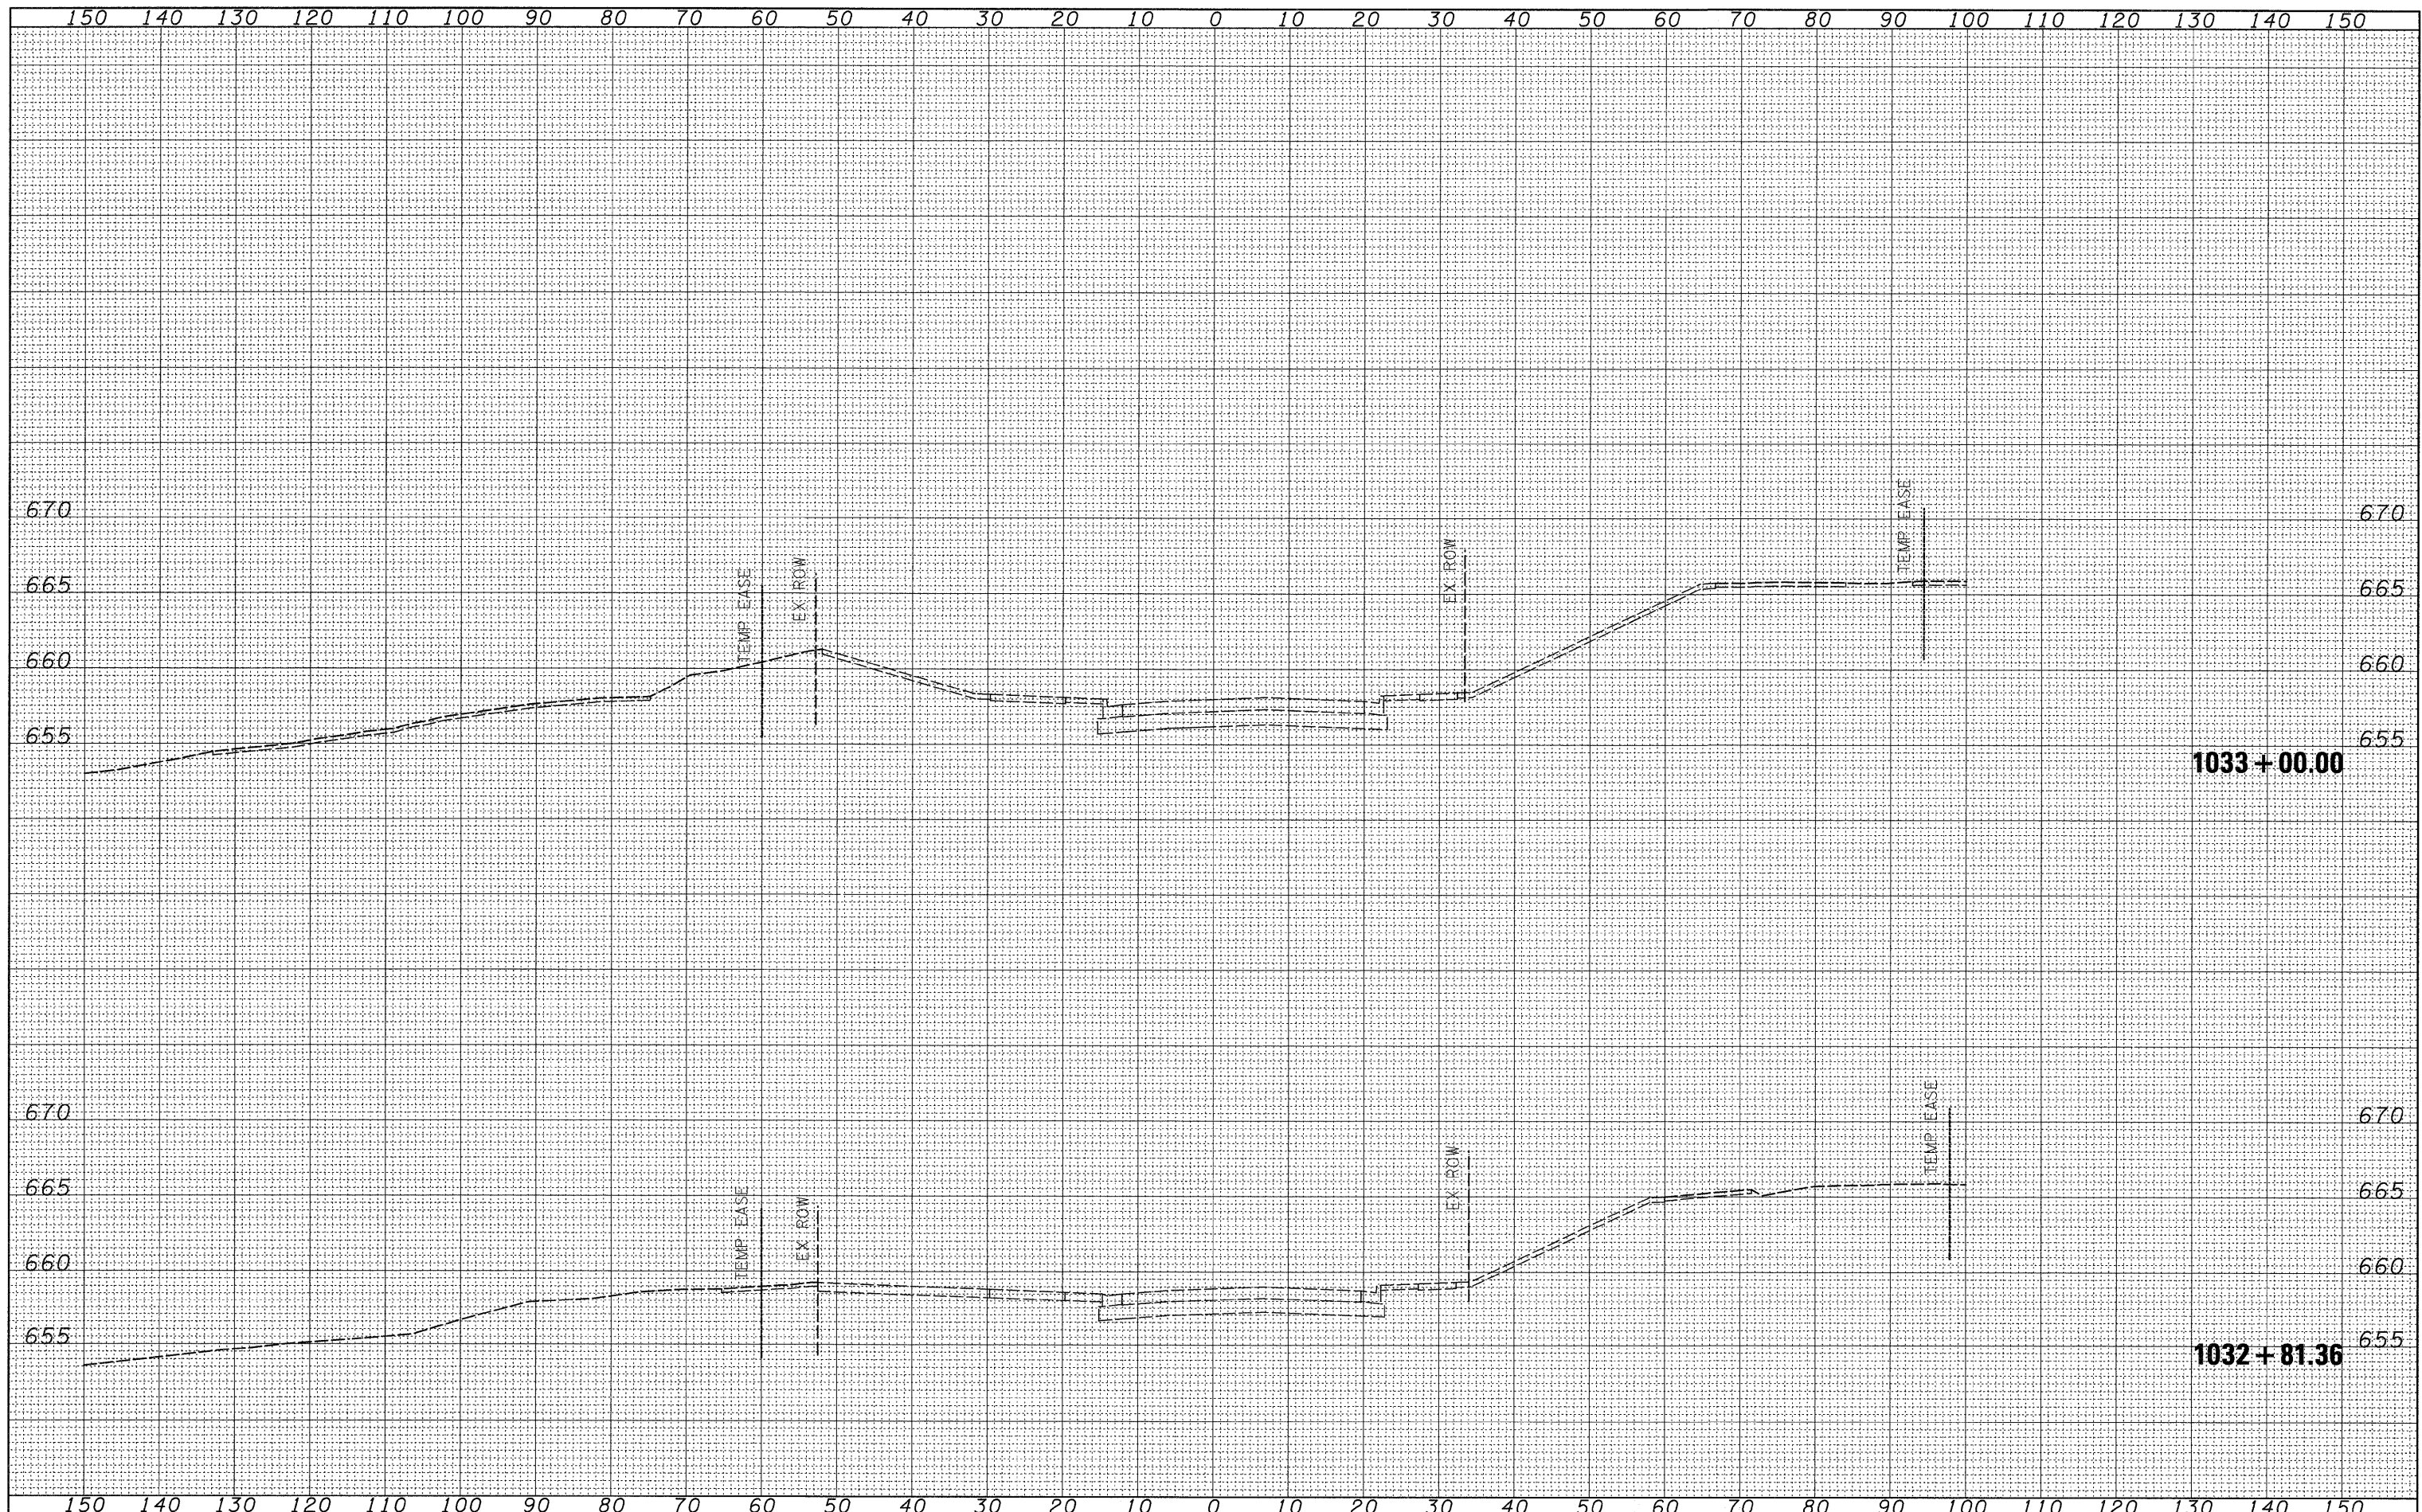

FILE NAME =
 ct:\pw_work\pwidot\jordanhd\dms34554\dl3905.stg

USER NAME = jordanhd
 PLOT SCALE = 10.0000' / IN.
 PLOT DATE = Mon Mar 16 07:18:49 2009

DESIGNED -
 DRAWN -
 CHECKED -
 DATE -

REVISED -
 REVISED -
 REVISED -
 REVISED -

**STATE OF ILLINOIS
 DEPARTMENT OF TRANSPORTATION**

STAGE 3

SCALE: SHEET NO. OF SHEETS STA. 1032+81.36 TO STA. 1033+00.00

F.A.P. RTE. 309	SECTION (17)B	COUNTY WHITESIDE	TOTAL SHEETS 376	SHEET NO. 300
CONTRACT NO. 64B74				
ILLINOIS FED. AID PROJECT				