


FINAL SURVEY	DATE
SURVEYED	
PLANNED	
NOTE BOOK	
NO.	
AREAS CHECKED	

ORIGINAL SURVEY	DATE
SURVEYED	
PLANNED	
NOTE BOOK	
NO.	
AREAS CHECKED	

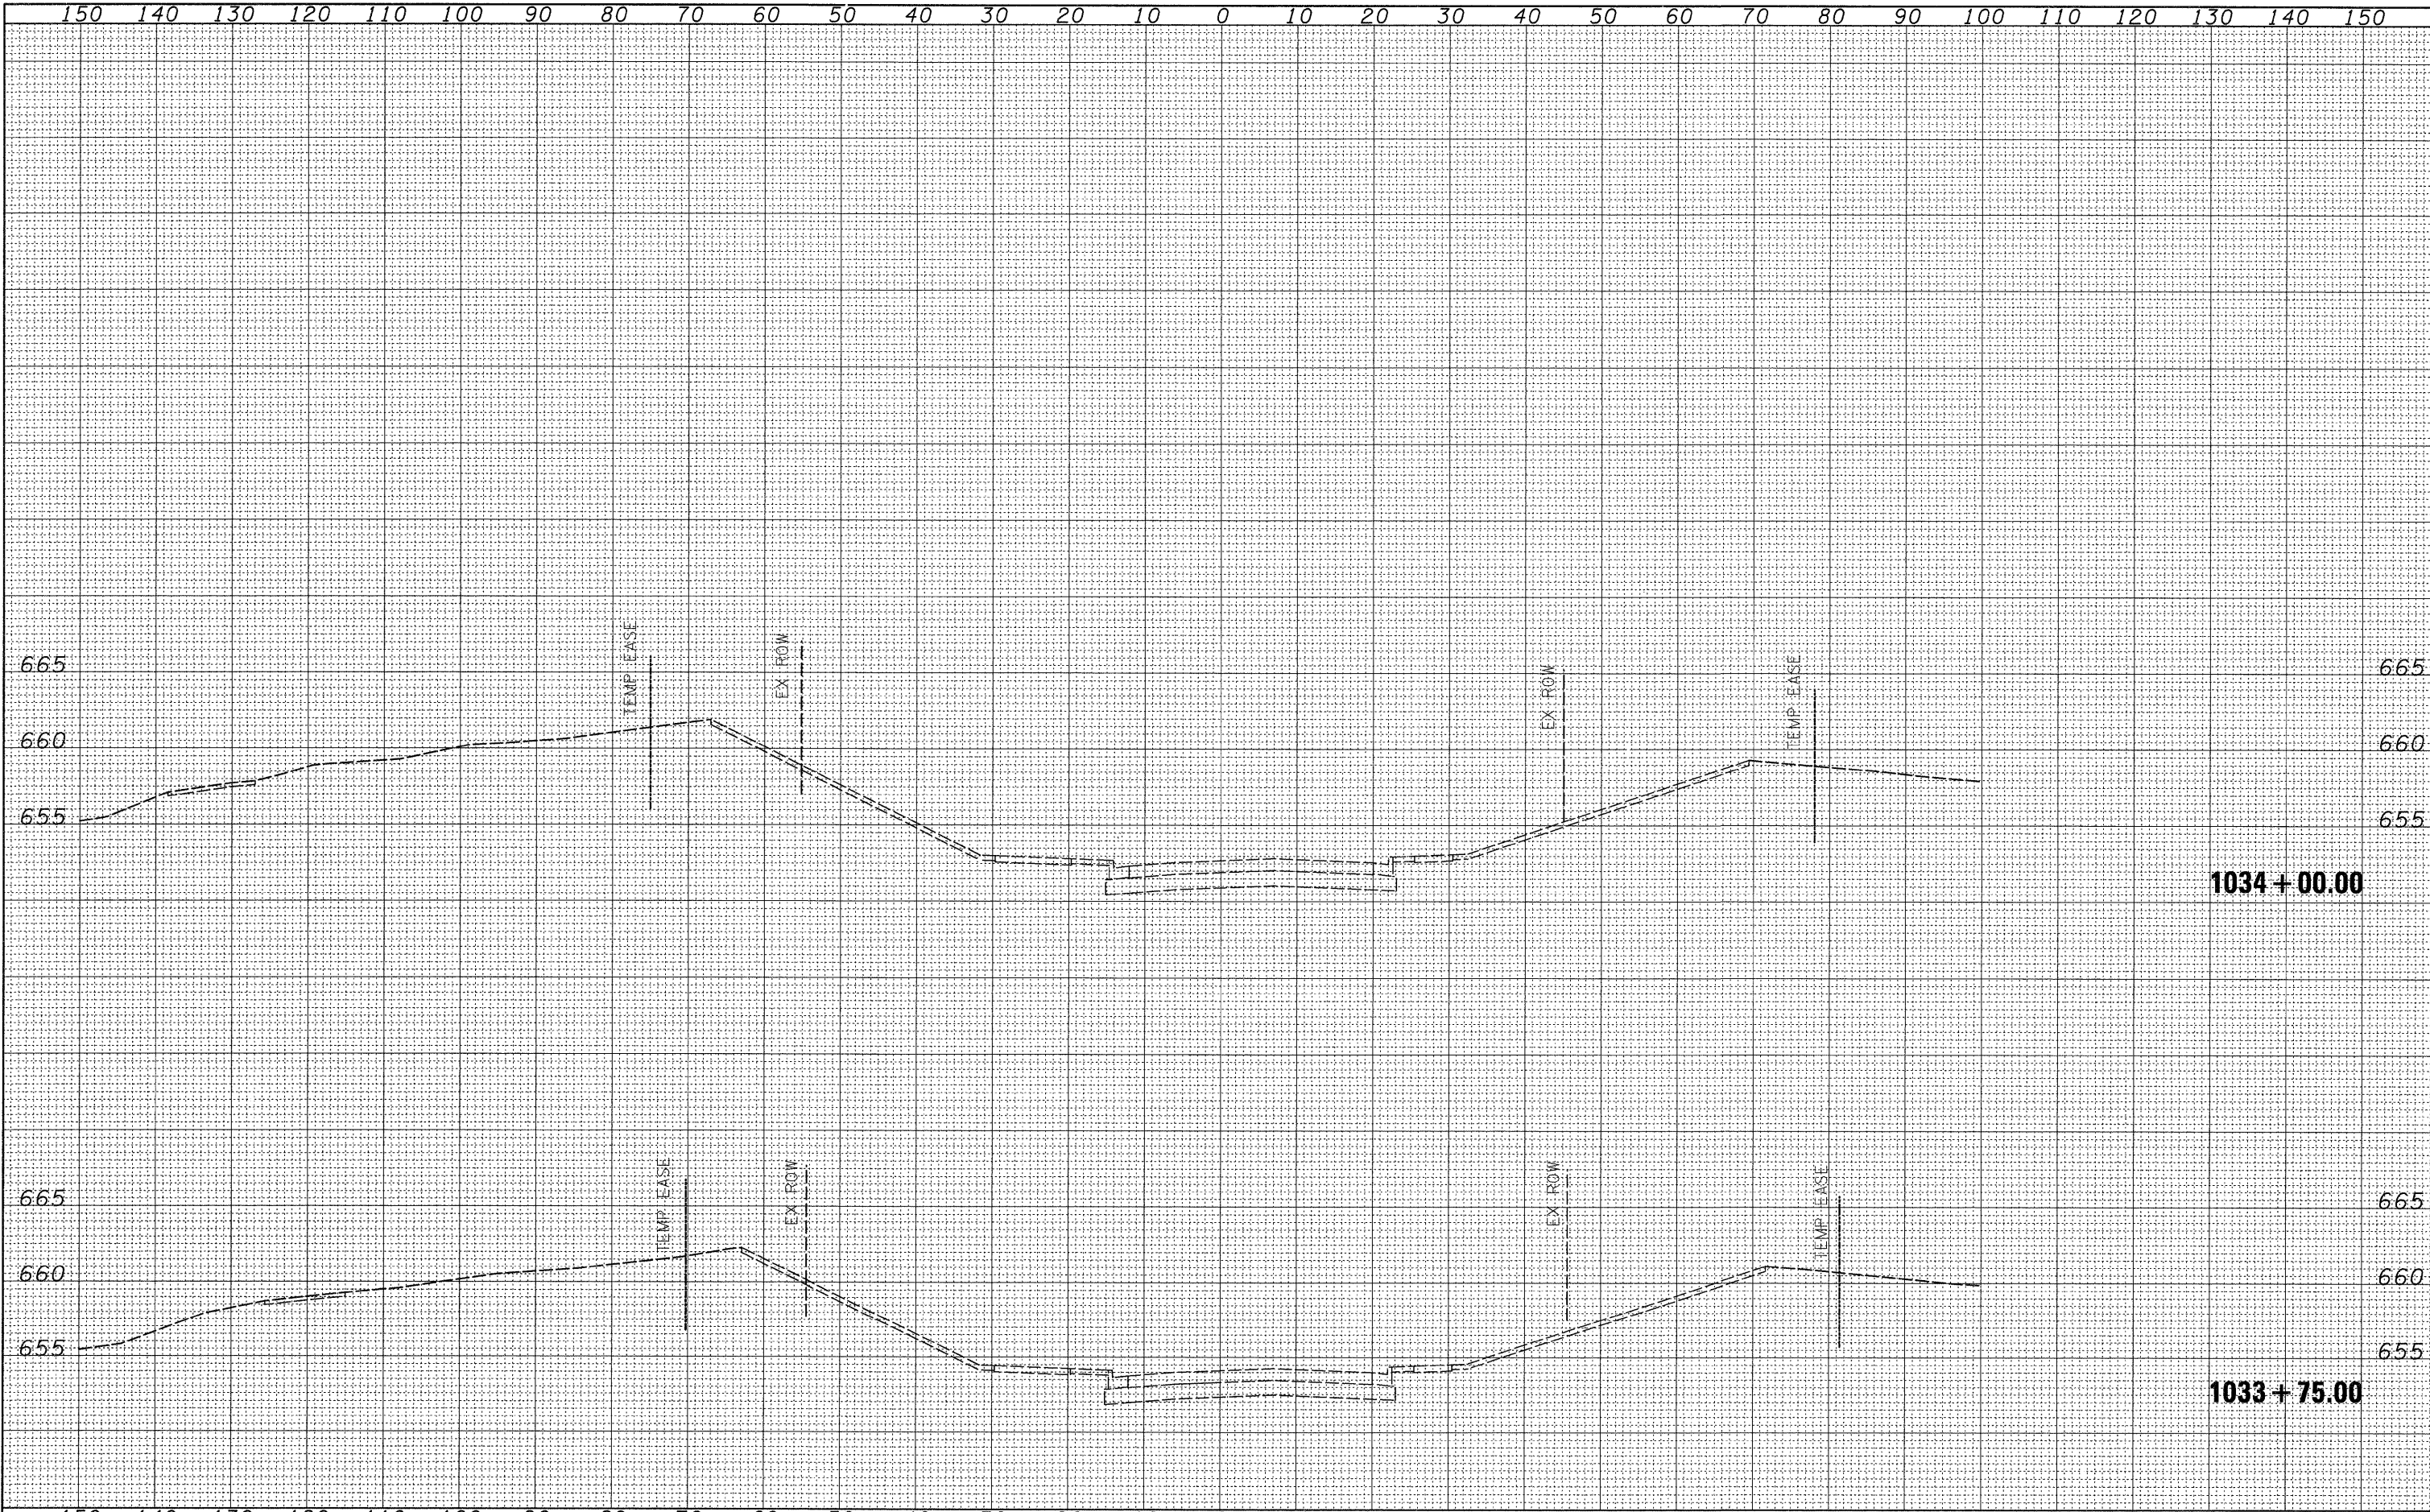

FILE NAME =	USER NAME = jordanhd	DESIGNED -	REVISED -	<b>STATE OF ILLINOIS DEPARTMENT OF TRANSPORTATION</b>				<b>STAGE 3</b>		F.A.P. RTE.	SECTION	COUNTY	TOTAL SHEETS	SHEET NO.
ci:\pw_work\pwsdot\jordanhd\dms34554\dl3985xstg\bb.dgn	DRAWN -	REVISED -	309							(17)B	WHITESIDE	376	302	
PLOT SCALE = 10.0000 "/td> <td>CHECKED -</td> <td>REVISED -</td> <td colspan="5">CONTRACT NO. 64B74</td>	CHECKED -	REVISED -	CONTRACT NO. 64B74											
PLOT DATE = Mon Mar 16 07:18:50 2009	DATE -	REVISED -	ILLINOIS FED. AID PROJECT											
SCALE:		SHEET NO. OF SHEETS		STA. 1033+75.00 TO STA. 1034+00.00										