


FINAL SURVEY	DATE
SURVEYED	BY
PLOTTED	
NOTE BOOK	
NO.	
AREAS CHECKED	

ORIGINAL SURVEY	DATE
SURVEYED	BY
PLOTTED	
NOTE BOOK	
NO.	
AREAS CHECKED	

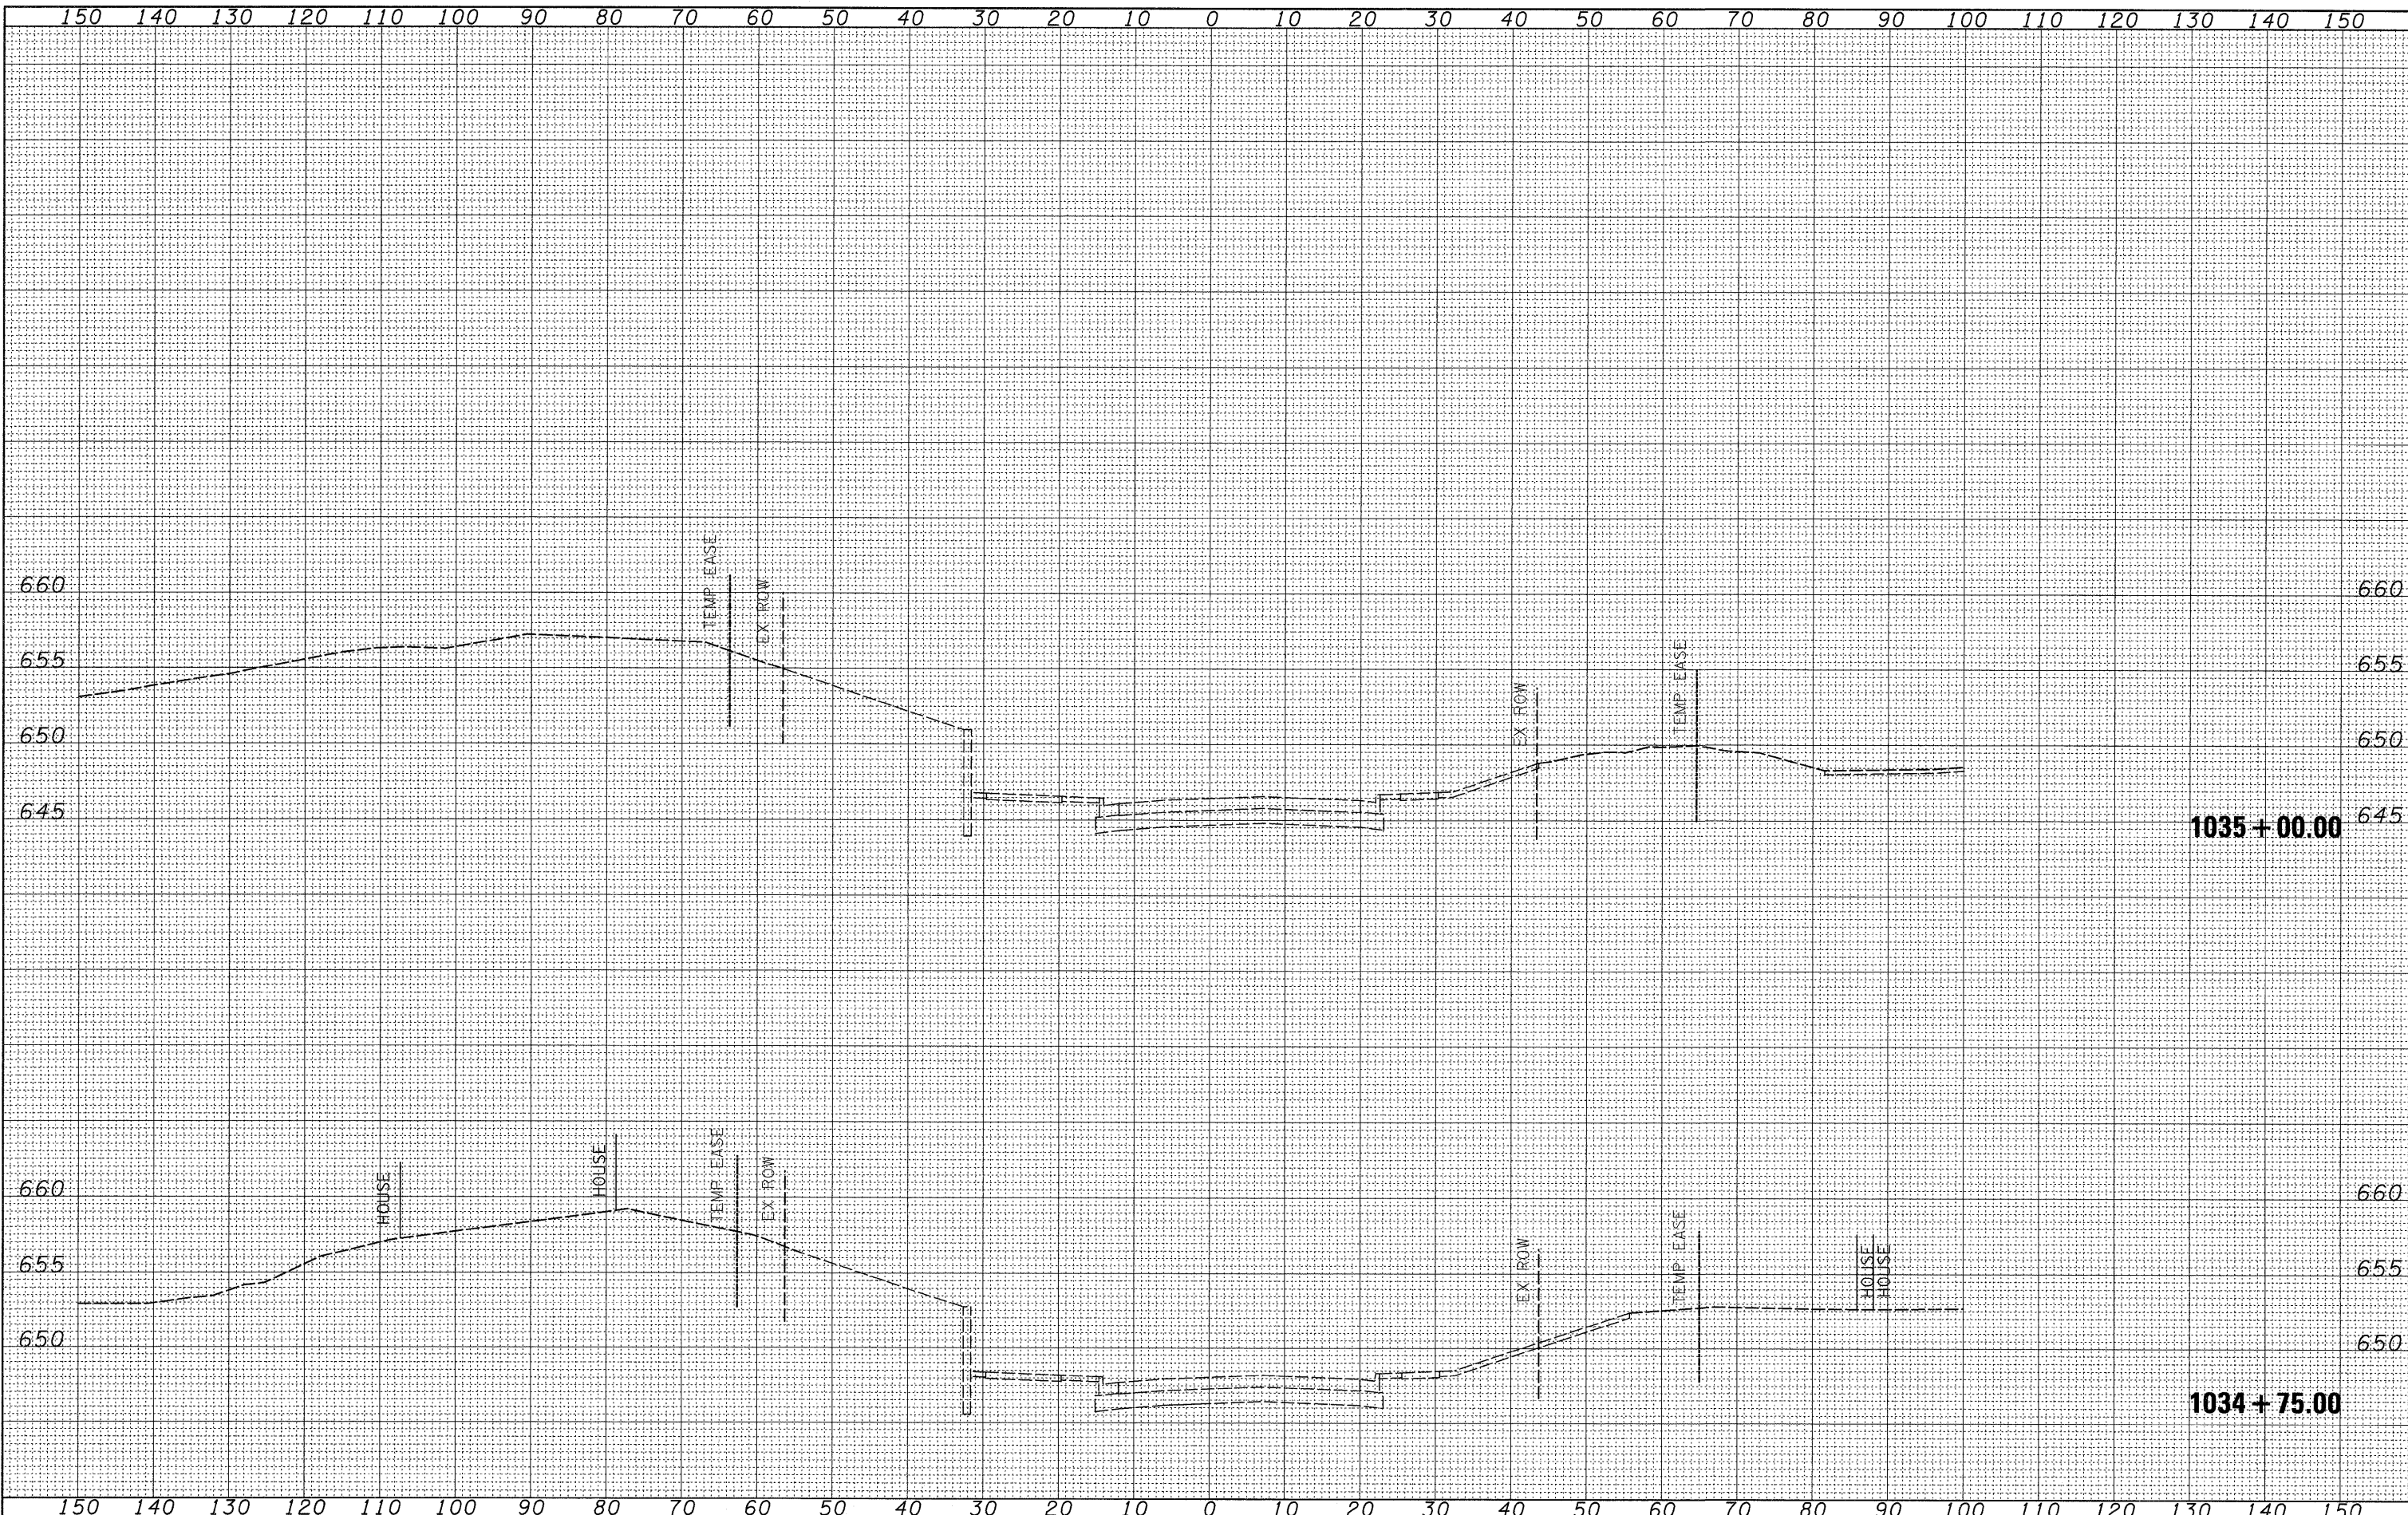

FILE NAME =  
 c:\pw\_work\pwsdot\jordanhd\dms34554\d13905\stg3b.dgn

USER NAME = jordanhd  
 PLOT SCALE = 10.0000' / IN.  
 PLOT DATE = Mon Mar 16 07:18:51 2009

DESIGNED -  
 DRAWN -  
 CHECKED -  
 DATE -

REVISED -  
 REVISED -  
 REVISED -  
 REVISED -

**STATE OF ILLINOIS  
 DEPARTMENT OF TRANSPORTATION**

**STAGE 3**

SCALE: SHEET NO. OF SHEETS STA. 1034+75.00 TO STA. 1035+00.00

F.A.P. RTE. 309	SECTION (17R)B	COUNTY WHITESIDE	TOTAL SHEETS 376	SHEET NO. 304
CONTRACT NO. 64B74				
ILLINOIS FED. AID PROJECT				