


|              |      |
|--------------|------|
| FINAL SURVEY | DATE |
| SURVEYED     | BY   |
| PLOTTED      |      |
| NOTE BOOK    |      |
| TEMPLATE     |      |
| AREAS        |      |
| CHECKED      |      |
| NO.          |      |

|                 |      |
|-----------------|------|
| ORIGINAL SURVEY | DATE |
| SURVEYED        | BY   |
| PLOTTED         |      |
| NOTE BOOK       |      |
| TEMPLATE        |      |
| AREAS           |      |
| CHECKED         |      |
| NO.             |      |

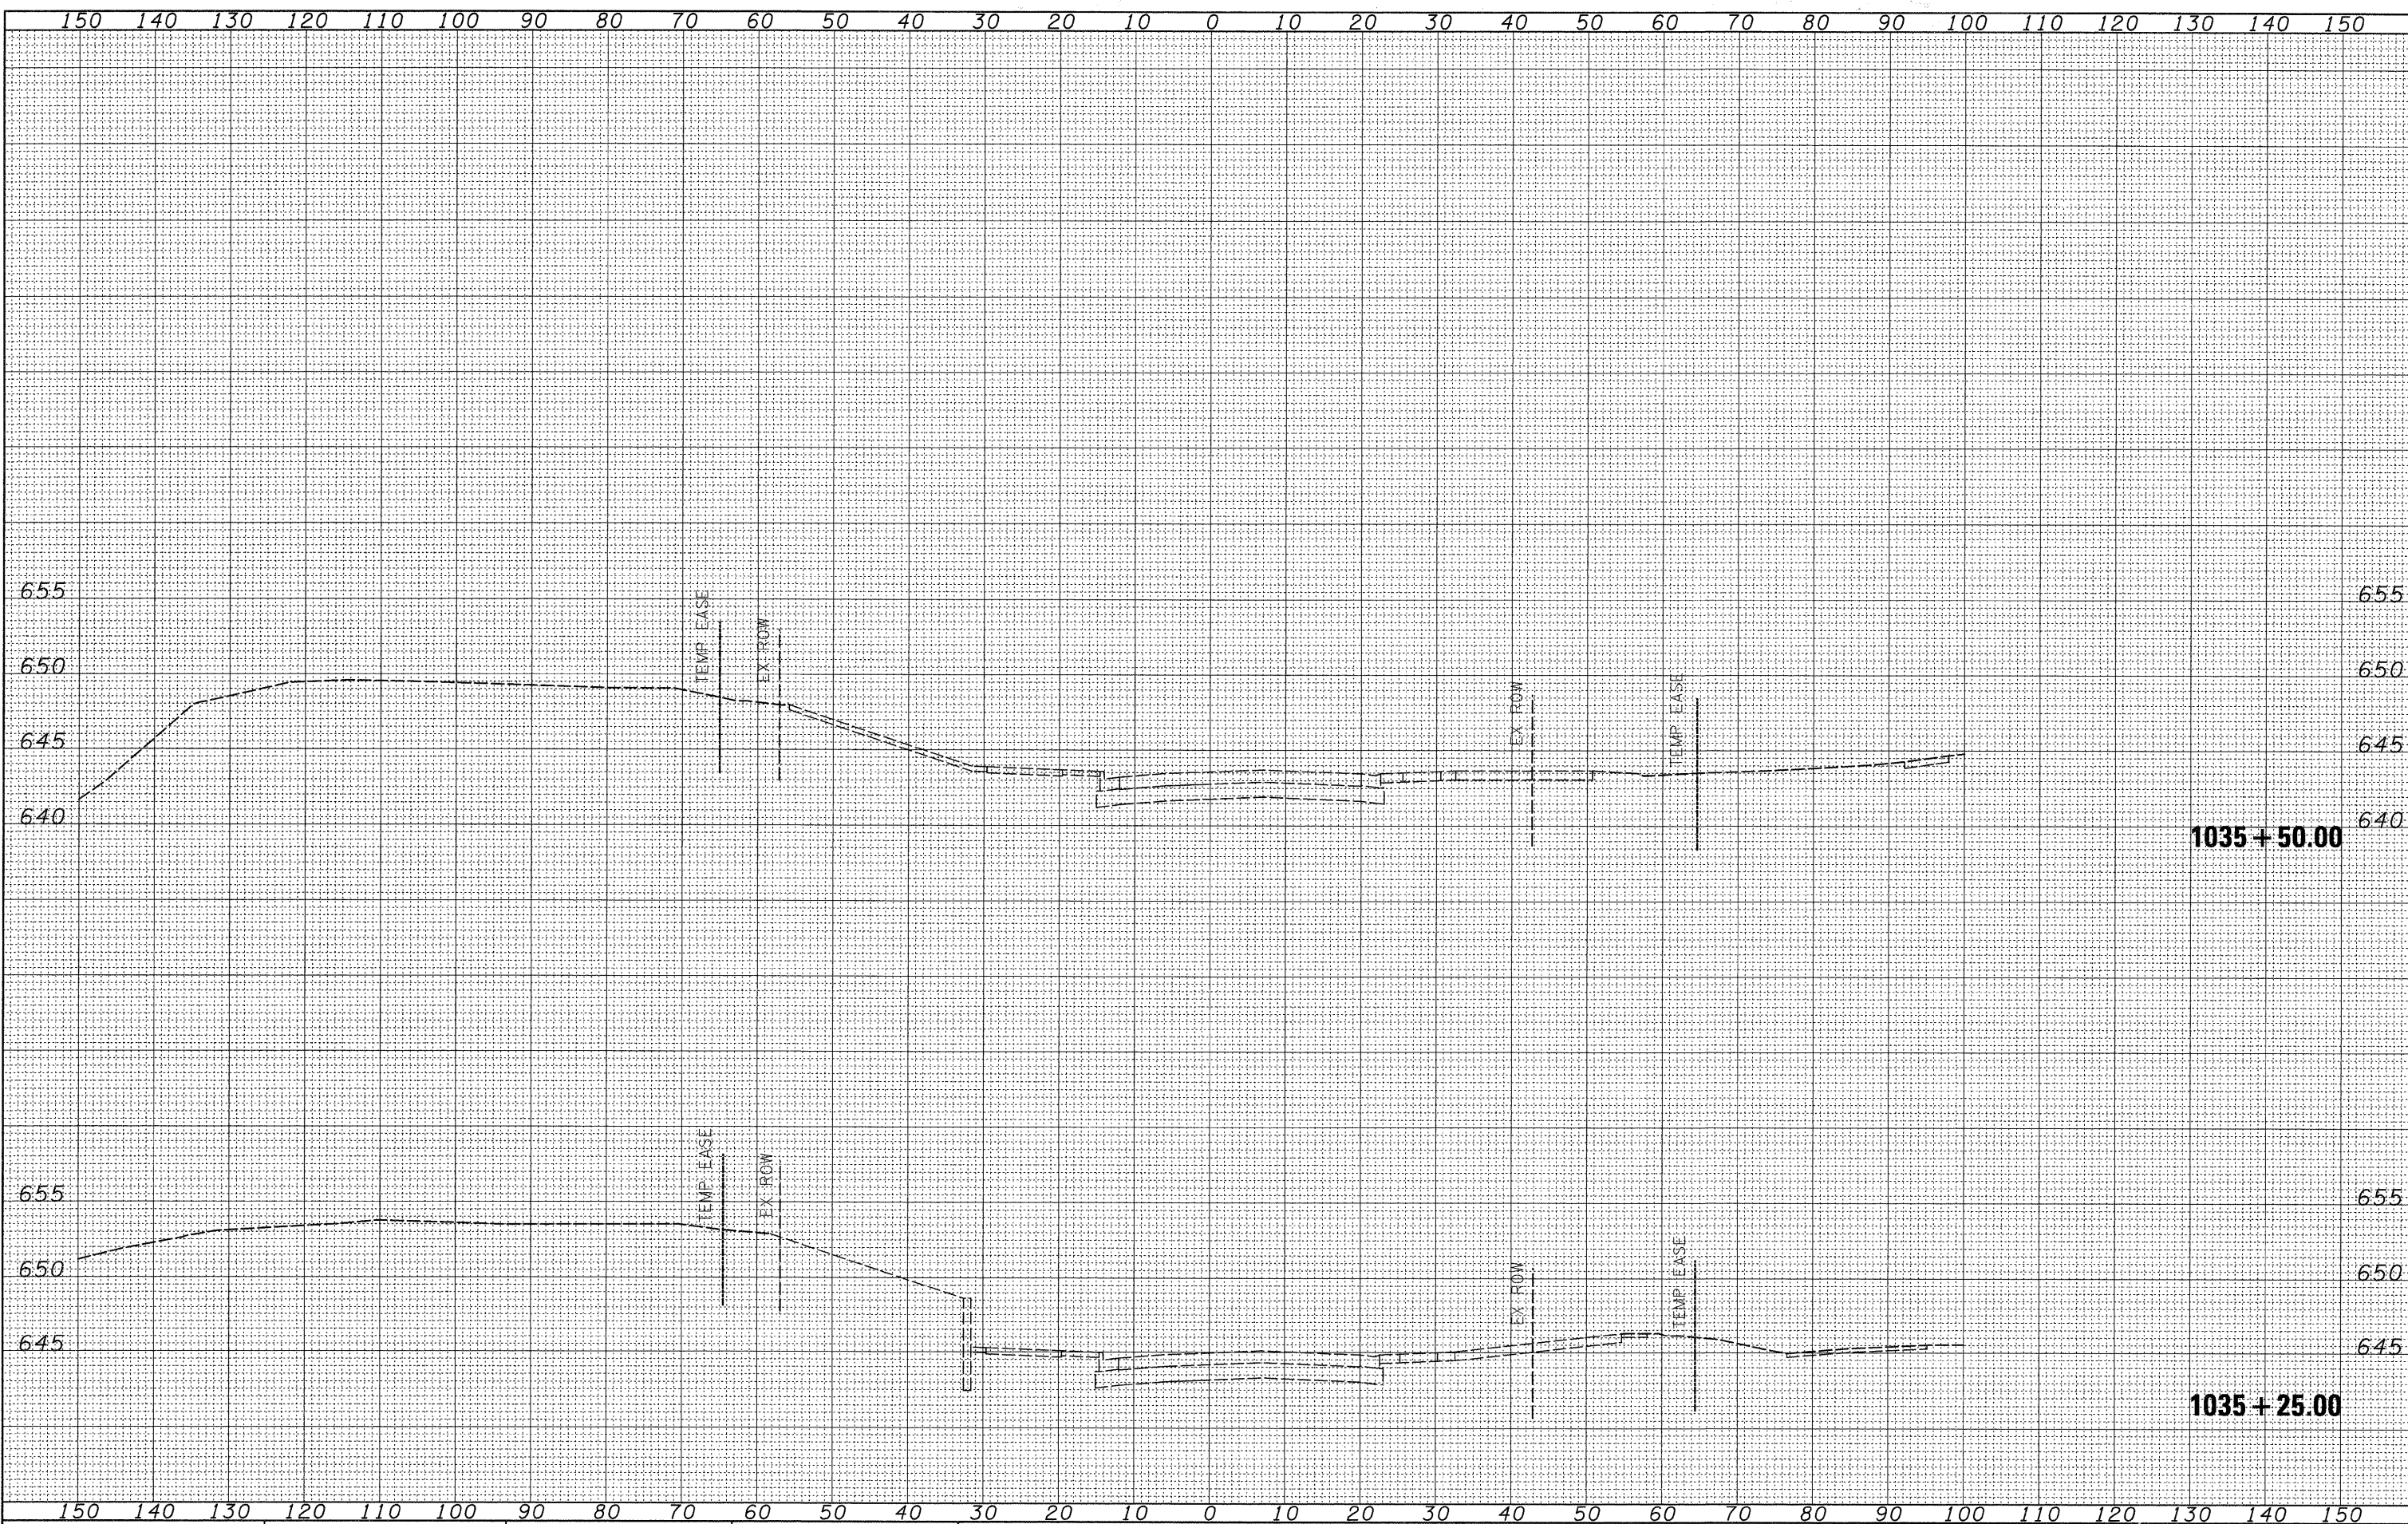

FILE NAME =  
 c:\pw\_work\pwsdot\jordanhd\dms34554\dl3985xatg

USER NAME = jordanhd  
 PLOT SCALE = 10.0000' / IN.  
 PLOT DATE = Mon Mar 16 07:18:51 2009

DESIGNED -  
 DRAWN -  
 CHECKED -  
 DATE -

REVISED -  
 REVISED -  
 REVISED -  
 REVISED -

**STATE OF ILLINOIS  
 DEPARTMENT OF TRANSPORTATION**

**STAGE 3**

SCALE: SHEET NO. OF SHEETS STA. 1035+25.00 TO STA. 1035+50.00

| F.A.P. RTE.        | SECTION | COUNTY    | TOTAL SHEETS | SHEET NO. |
|--------------------|---------|-----------|--------------|-----------|
| 309                | (17R)B  | WHITESIDE | 376          | 305       |
| CONTRACT NO. 64B74 |         |           |              |           |

ILLINOIS FED. AID PROJECT