


FINAL SURVEY	SURVEYED	DATE
NOTE BOOK	PLOTTED	
NO.	TEMPLATE	
	AREAS CHECKED	

ORIGINAL SURVEY	SURVEYED	DATE
NOTE BOOK	PLOTTED	
NO.	TEMPLATE	
	AREAS CHECKED	

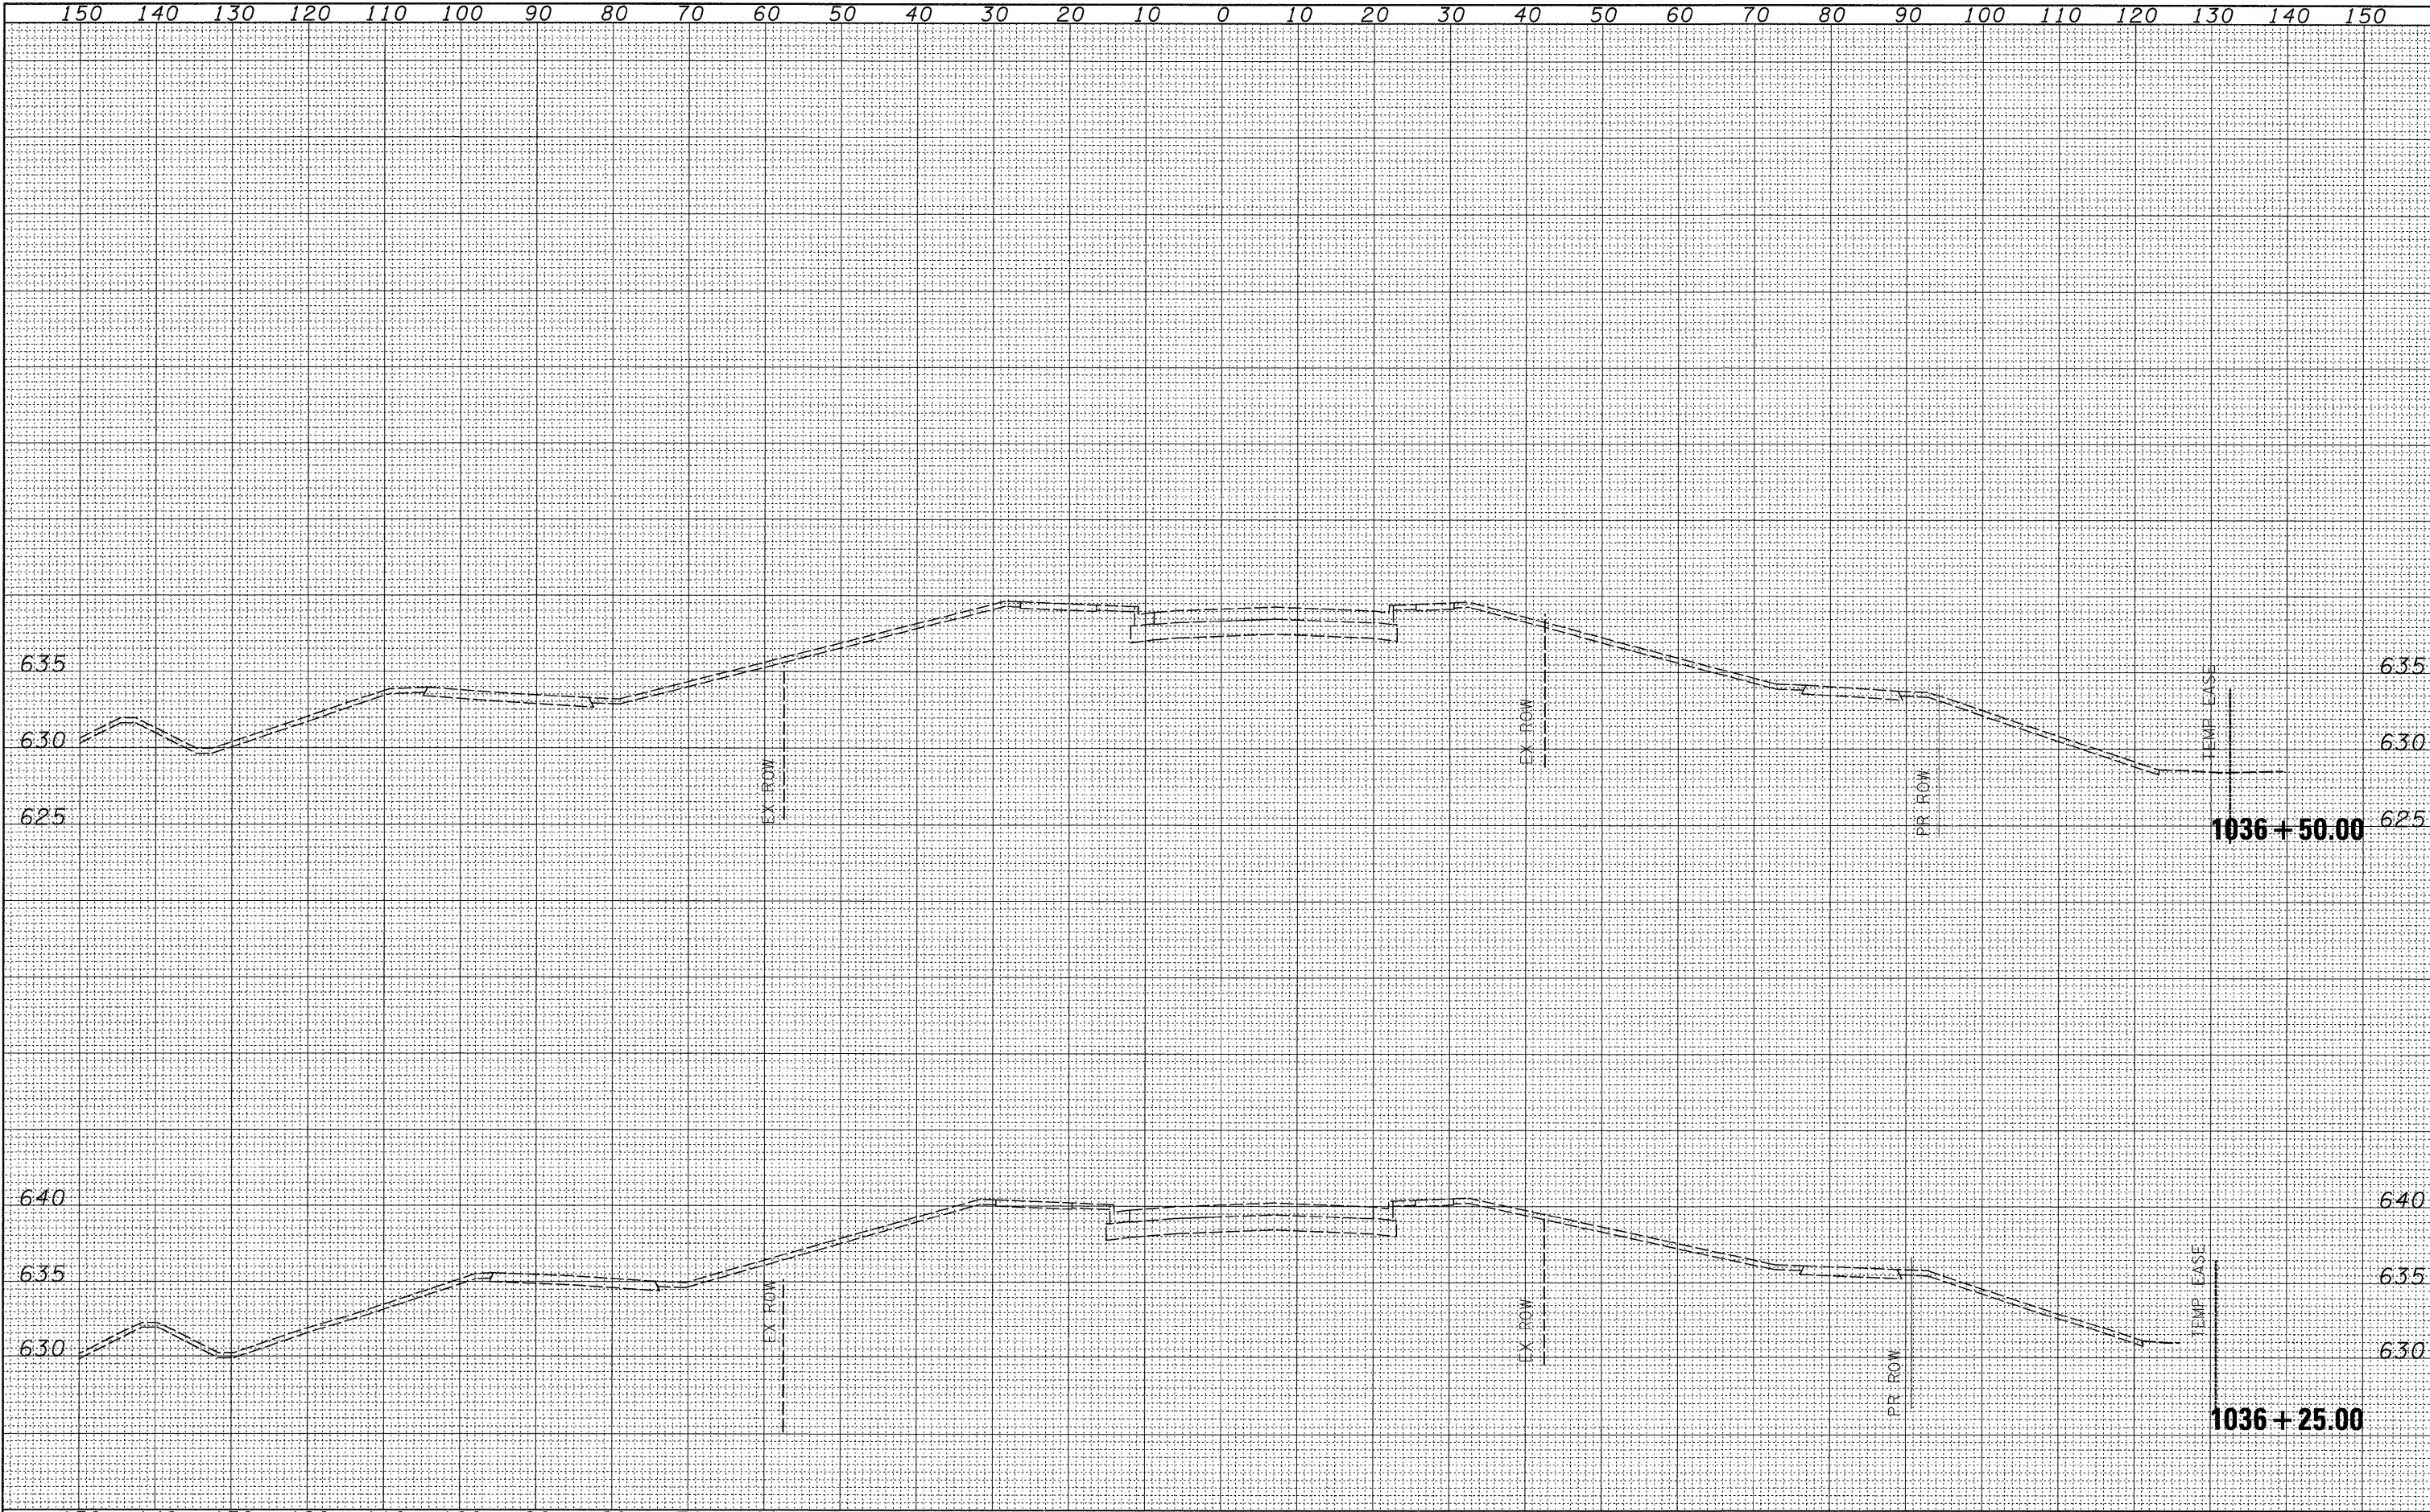

FILE NAME =	USER NAME = jordanhd	DESIGNED -	REVISED -	STATE OF ILLINOIS DEPARTMENT OF TRANSPORTATION		STAGE 3		F.A.P. RTE.	SECTION	COUNTY	TOTAL SHEETS	SHEET NO.
c:\pw_work\pwsdot\jordanhd\dms34554\d13905xstg	BB.dgn	DRAWN -	REVISED -					309	(17R/B)	WHITESIDE	376	307
		CHECKED -	REVISED -					CONTRACT NO. 64B74				
		DATE -	REVISED -					ILLINOIS FED. AID PROJECT				
PLOT SCALE = 10.0000' / IN.				SCALE:		SHEET NO.	OF SHEETS	STA. 1036+25.00 TO STA. 1036+50.00				
PLOT DATE = Mon Mar 16 07:18:52 2009												