


FINAL SURVEY	DATE
SURVEYED	BY
NOTE BOOK	NO.
TEMPERATURE	
AREAS CHECKED	

ORIGINAL SURVEY	DATE
SURVEYED	BY
NOTE BOOK	NO.
TEMPERATURE	
AREAS CHECKED	

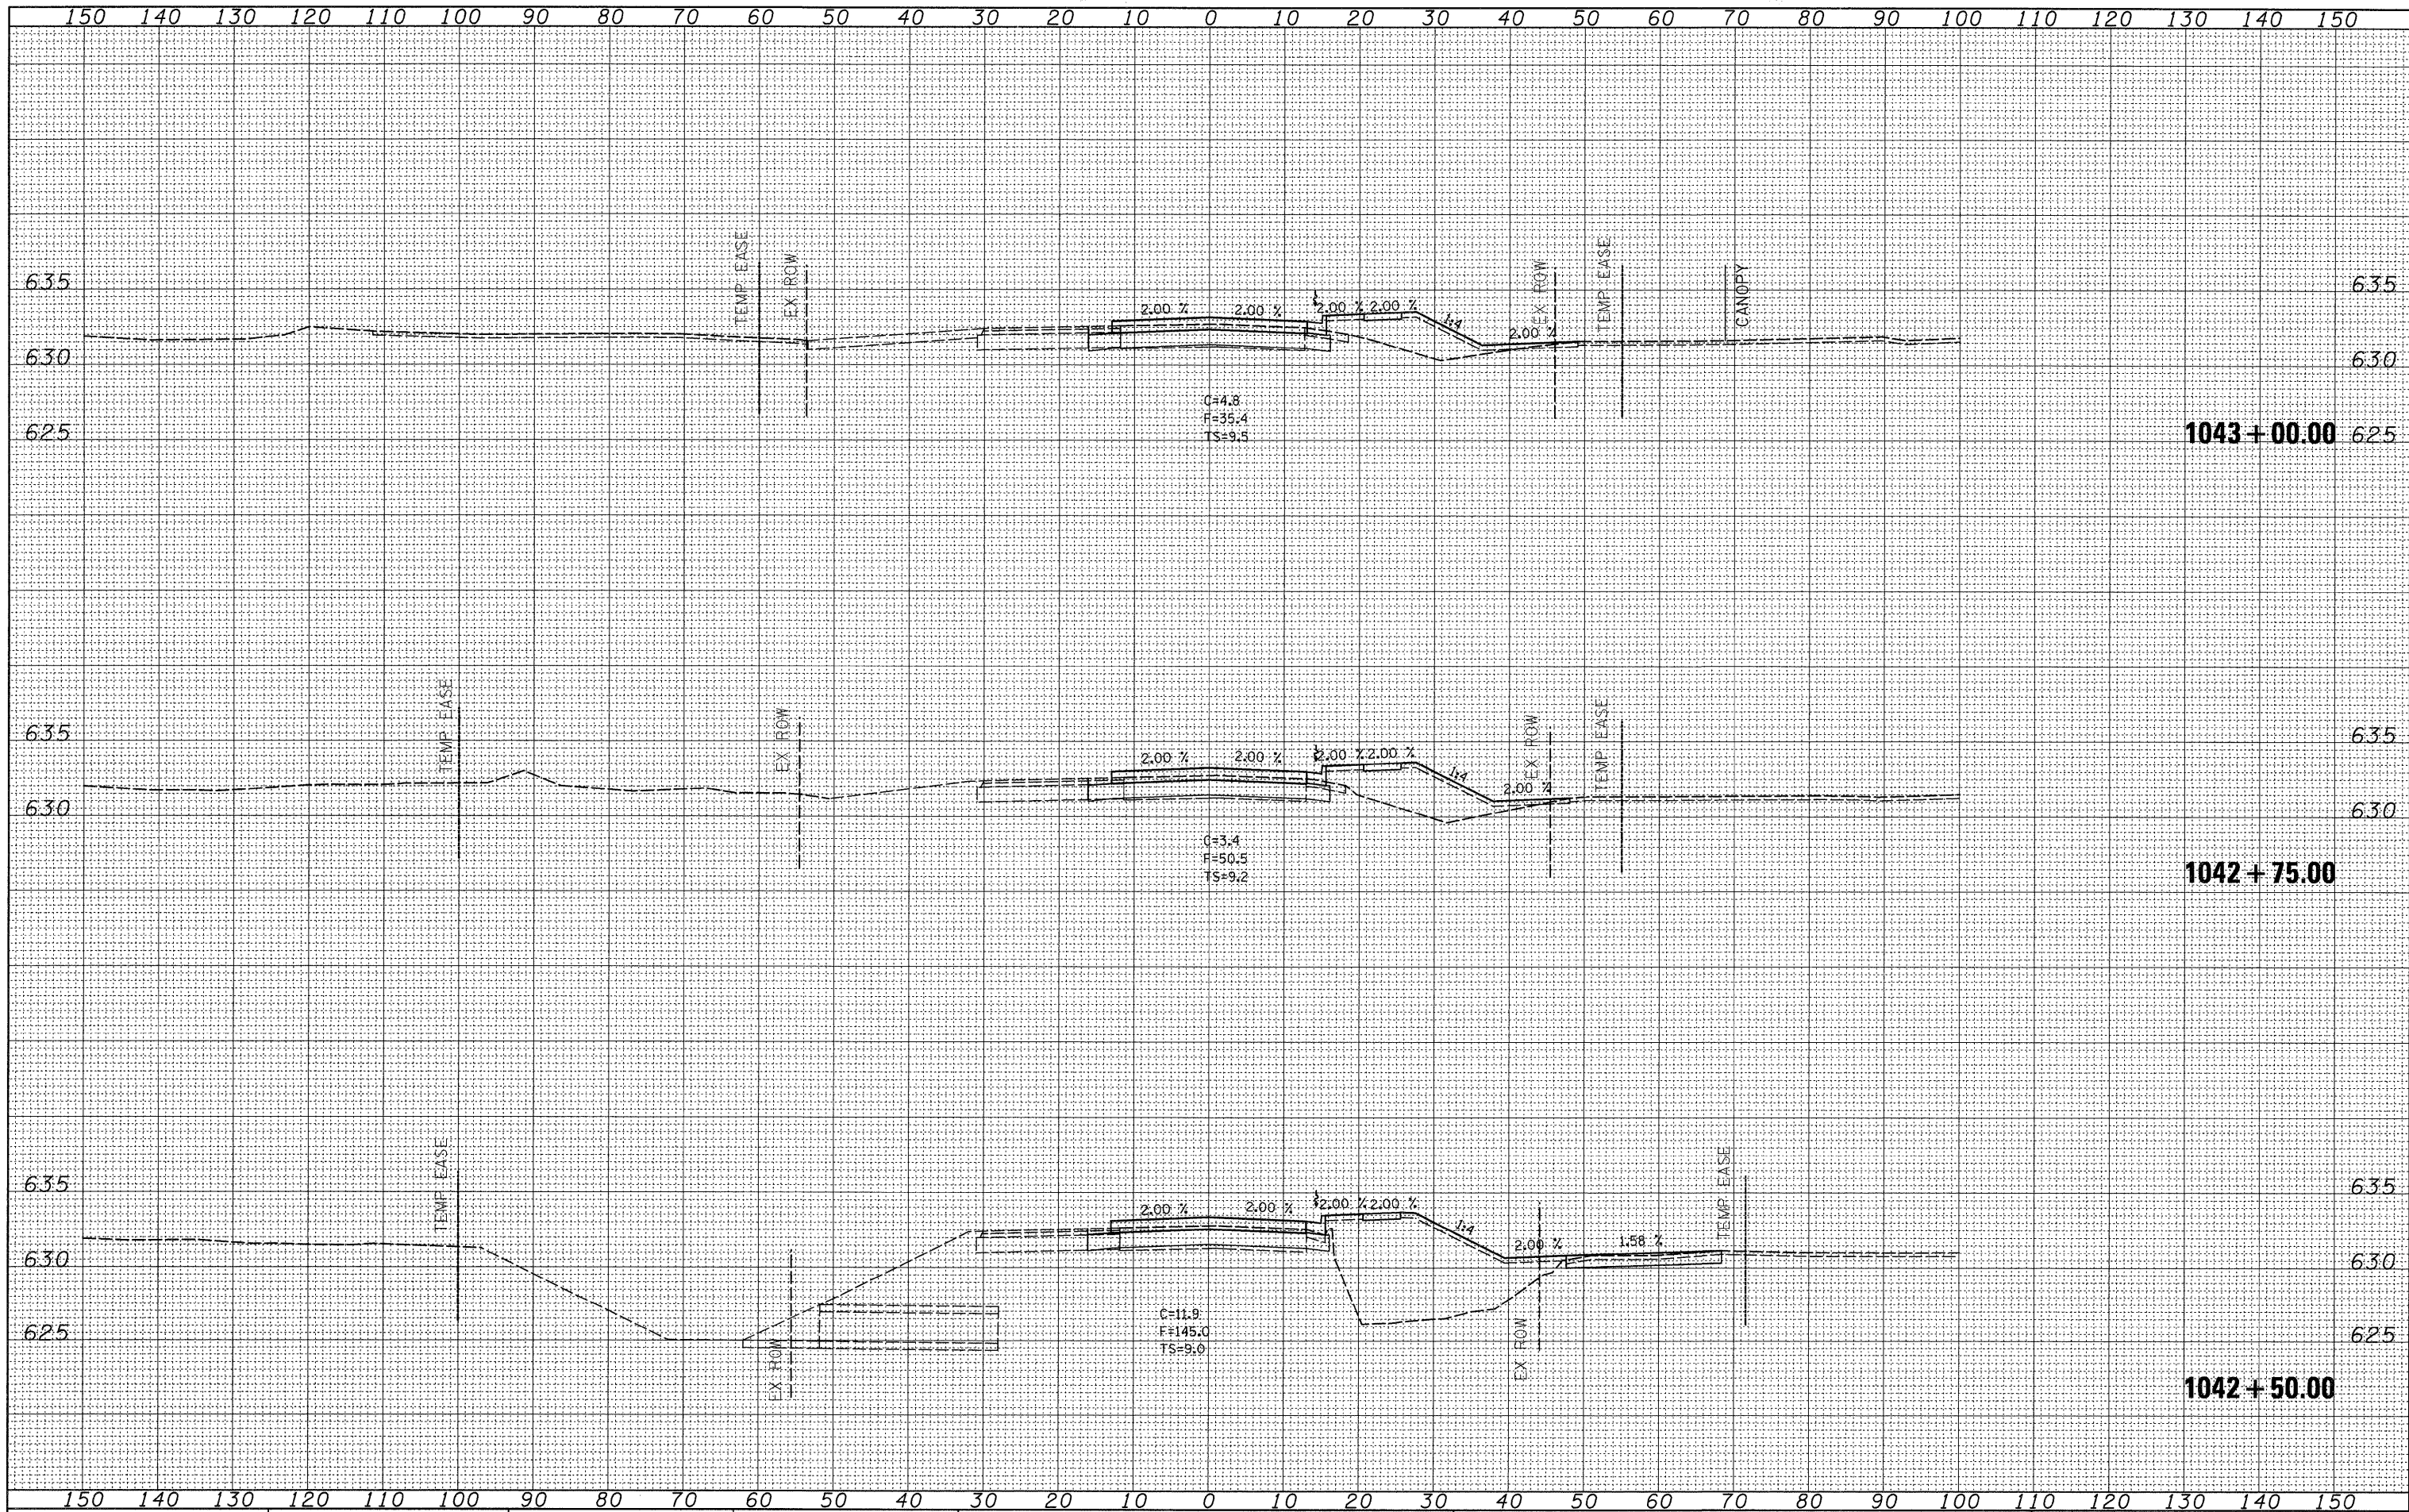

**STATE OF ILLINOIS  
DEPARTMENT OF TRANSPORTATION**

**STAGE 3**

FILE NAME =  
c:\p\work\p\sdot\jordanhd\dms34554\dl3905xstg

USER NAME = jordanhd  
DESIGNED -  
DRAWN -  
PLOT SCALE = 10,0000' / IN.  
PLOT DATE = Mon Mar 16 07:18:55 2009

DESIGNED -  
DRAWN -  
CHECKED -  
DATE -

REVISED -  
REVISED -  
REVISED -  
REVISED -

SCALE: SHEET NO. OF SHEETS STA. 1042+50.00 TO STA. 1043+00.00

F.A.P. RTE.	SECTION	COUNTY	TOTAL SHEETS	SHEET NO.
309	(17R)B	WHITESIDE	376	315
CONTRACT NO. 64B74			ILLINOIS FED. AID PROJECT	