


FINAL SURVEY	DATE
SURVEYED	
NOTE BOOK	
NO.	
TEMPERATURE	
AREAS CHECKED	

ORIGINAL SURVEY	DATE
SURVEYED	
NOTE BOOK	
NO.	
TEMPERATURE	
AREAS CHECKED	

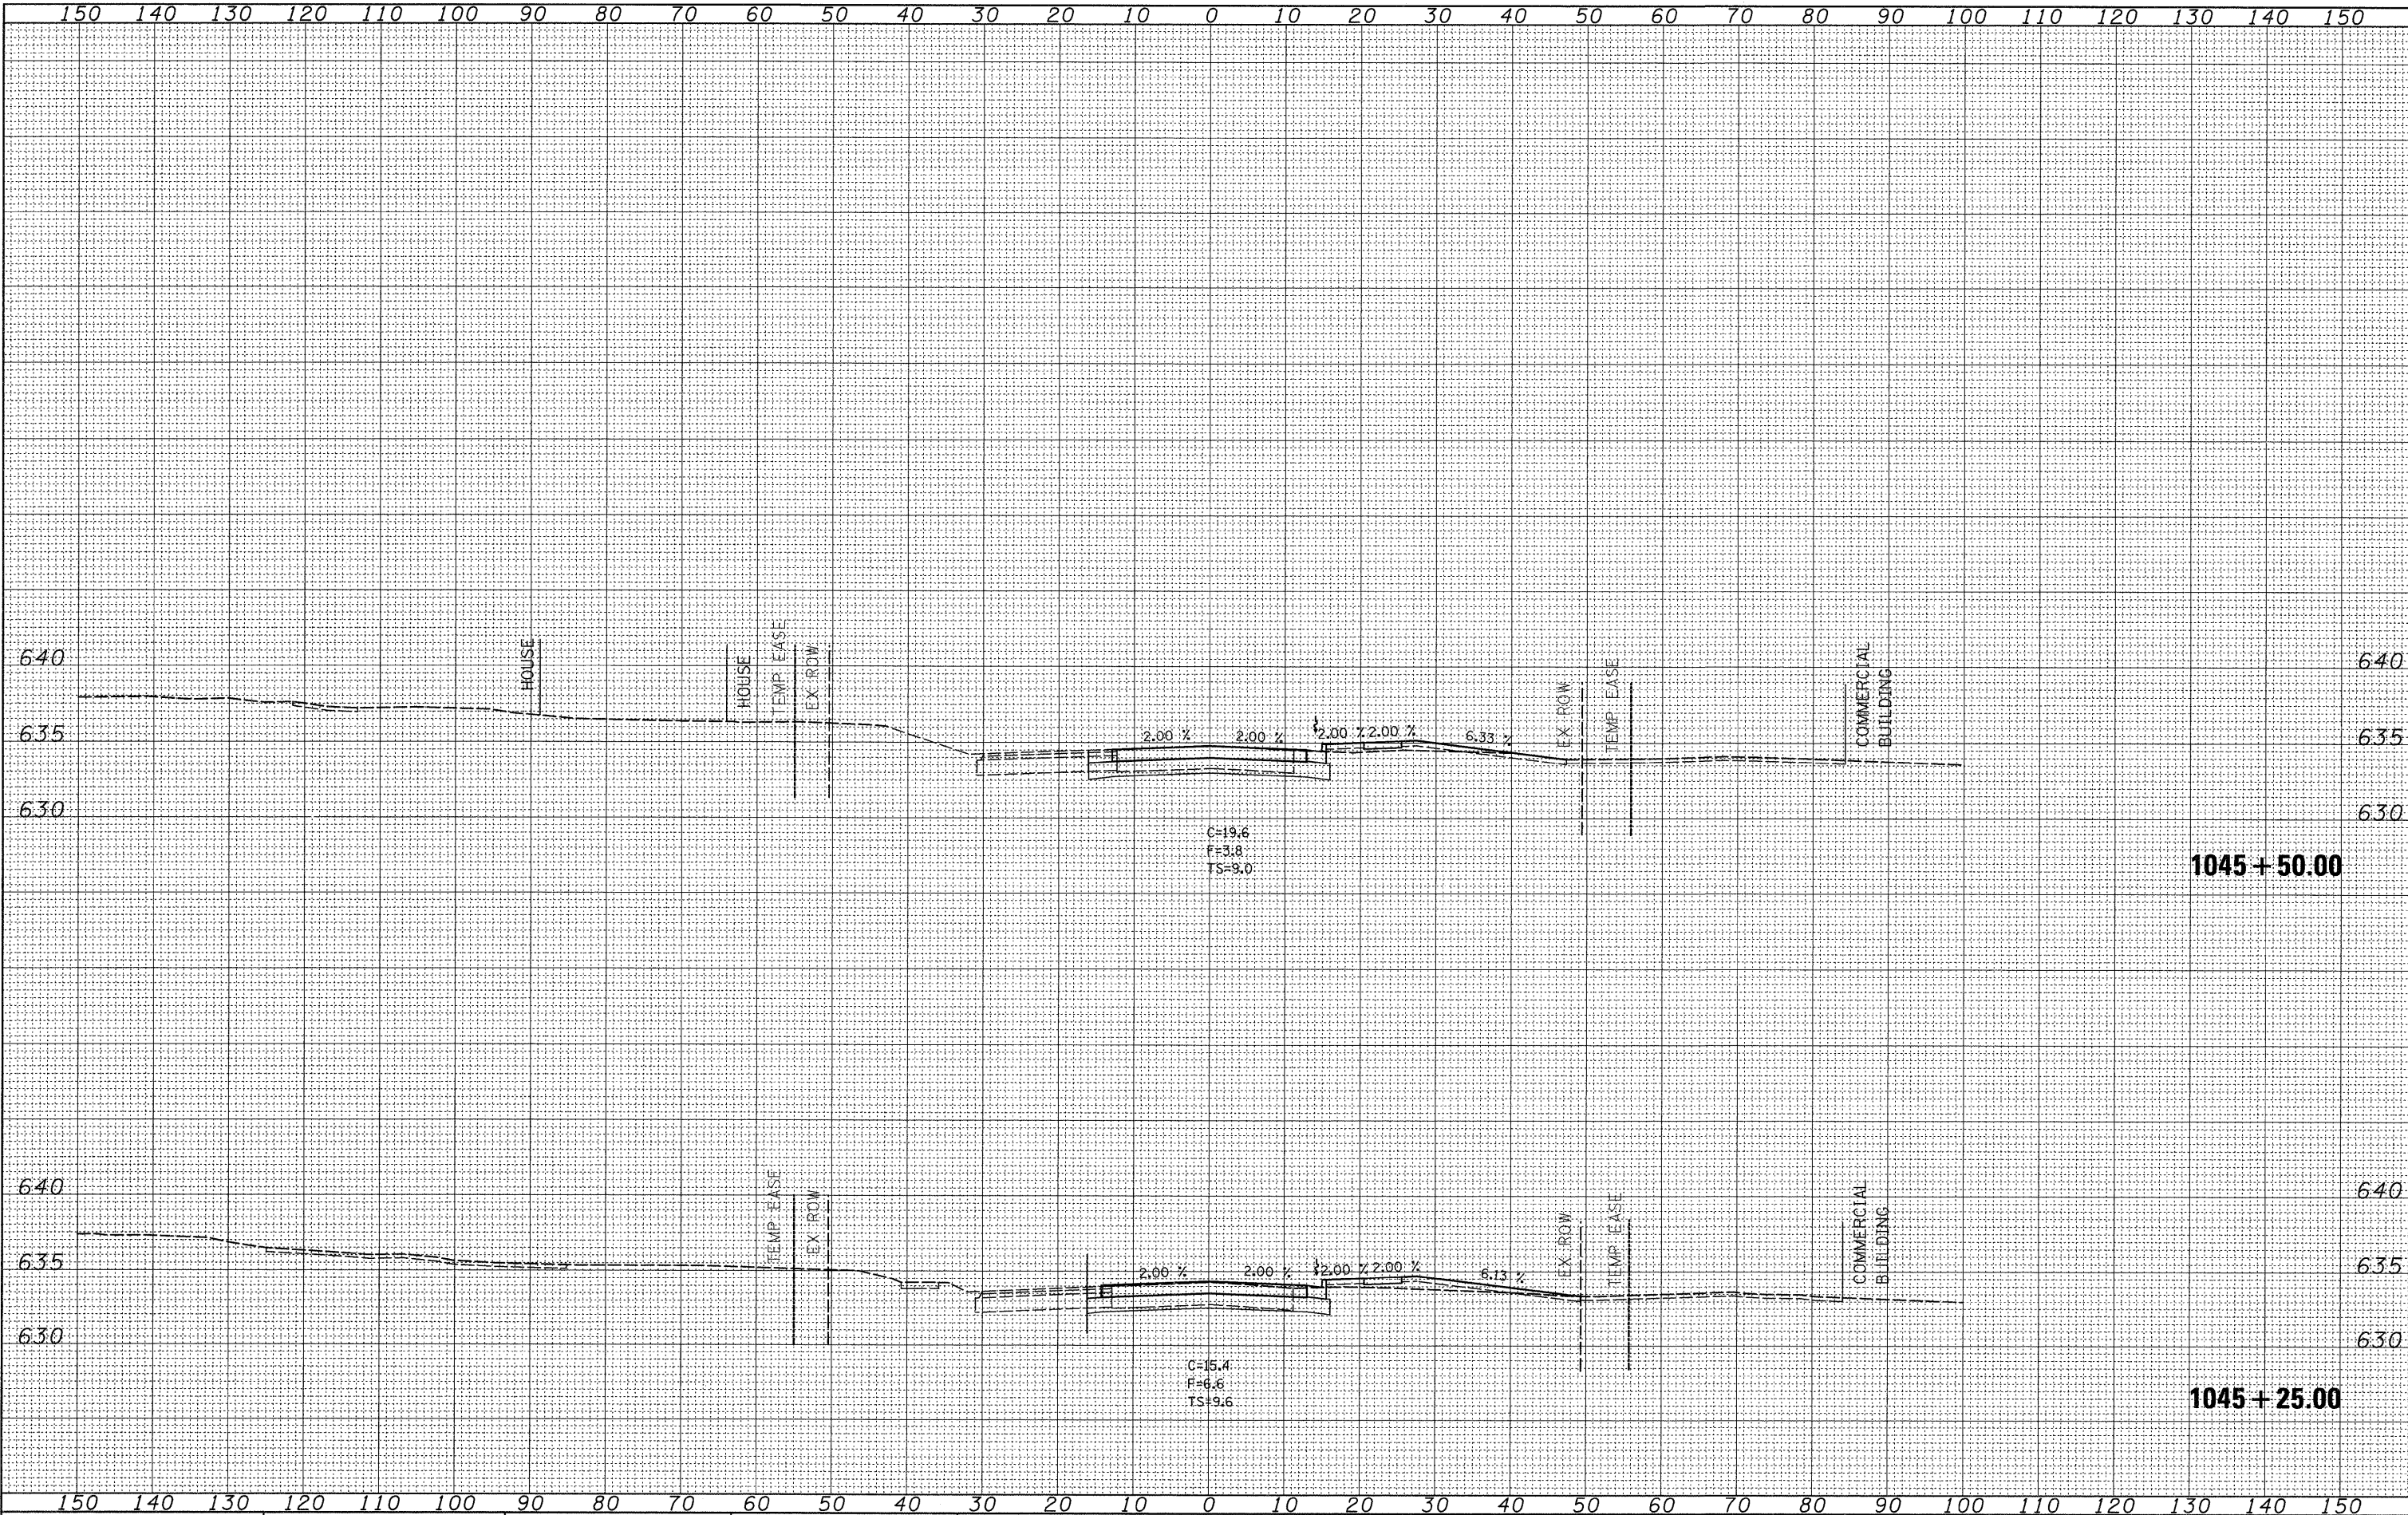

FILE NAME =	USER NAME = jordanhd	DESIGNED -	REVISED -	<b>STATE OF ILLINOIS</b> <b>DEPARTMENT OF TRANSPORTATION</b>	<b>STAGE 3</b>	F.A.P. RTE.	SECTION	COUNTY	TOTAL SHEETS	SHEET NO.
cs:\pw\work\pw\dot\jordanhd\dms34554\d13985xstg8b.dgn	DRAWN -	REVISED -	309			(17R)B	WHITESIDE	376	319	
PLOT SCALE = 10.0000 "/td> <td>CHECKED -</td> <td>REVISED -</td> <td colspan="2">CONTRACT NO. 64B74</td>	CHECKED -	REVISED -	CONTRACT NO. 64B74							
PLOT DATE = Mon Mar 16 07:18:57 2009	DATE -	REVISED -	ILLINOIS FED. AID PROJECT							
SCALE:		SHEET NO. OF SHEETS		STA. 1045+25.00 TO STA. 1045+50.00						