


FINAL SURVEY	DATE
SURVEYED	BY
PLotted	
NOTE BOOK	
AREAS CHECKED	
NO.	

ORIGINAL SURVEY	DATE
SURVEYED	BY
PLotted	
NOTE BOOK	
AREAS CHECKED	
NO.	

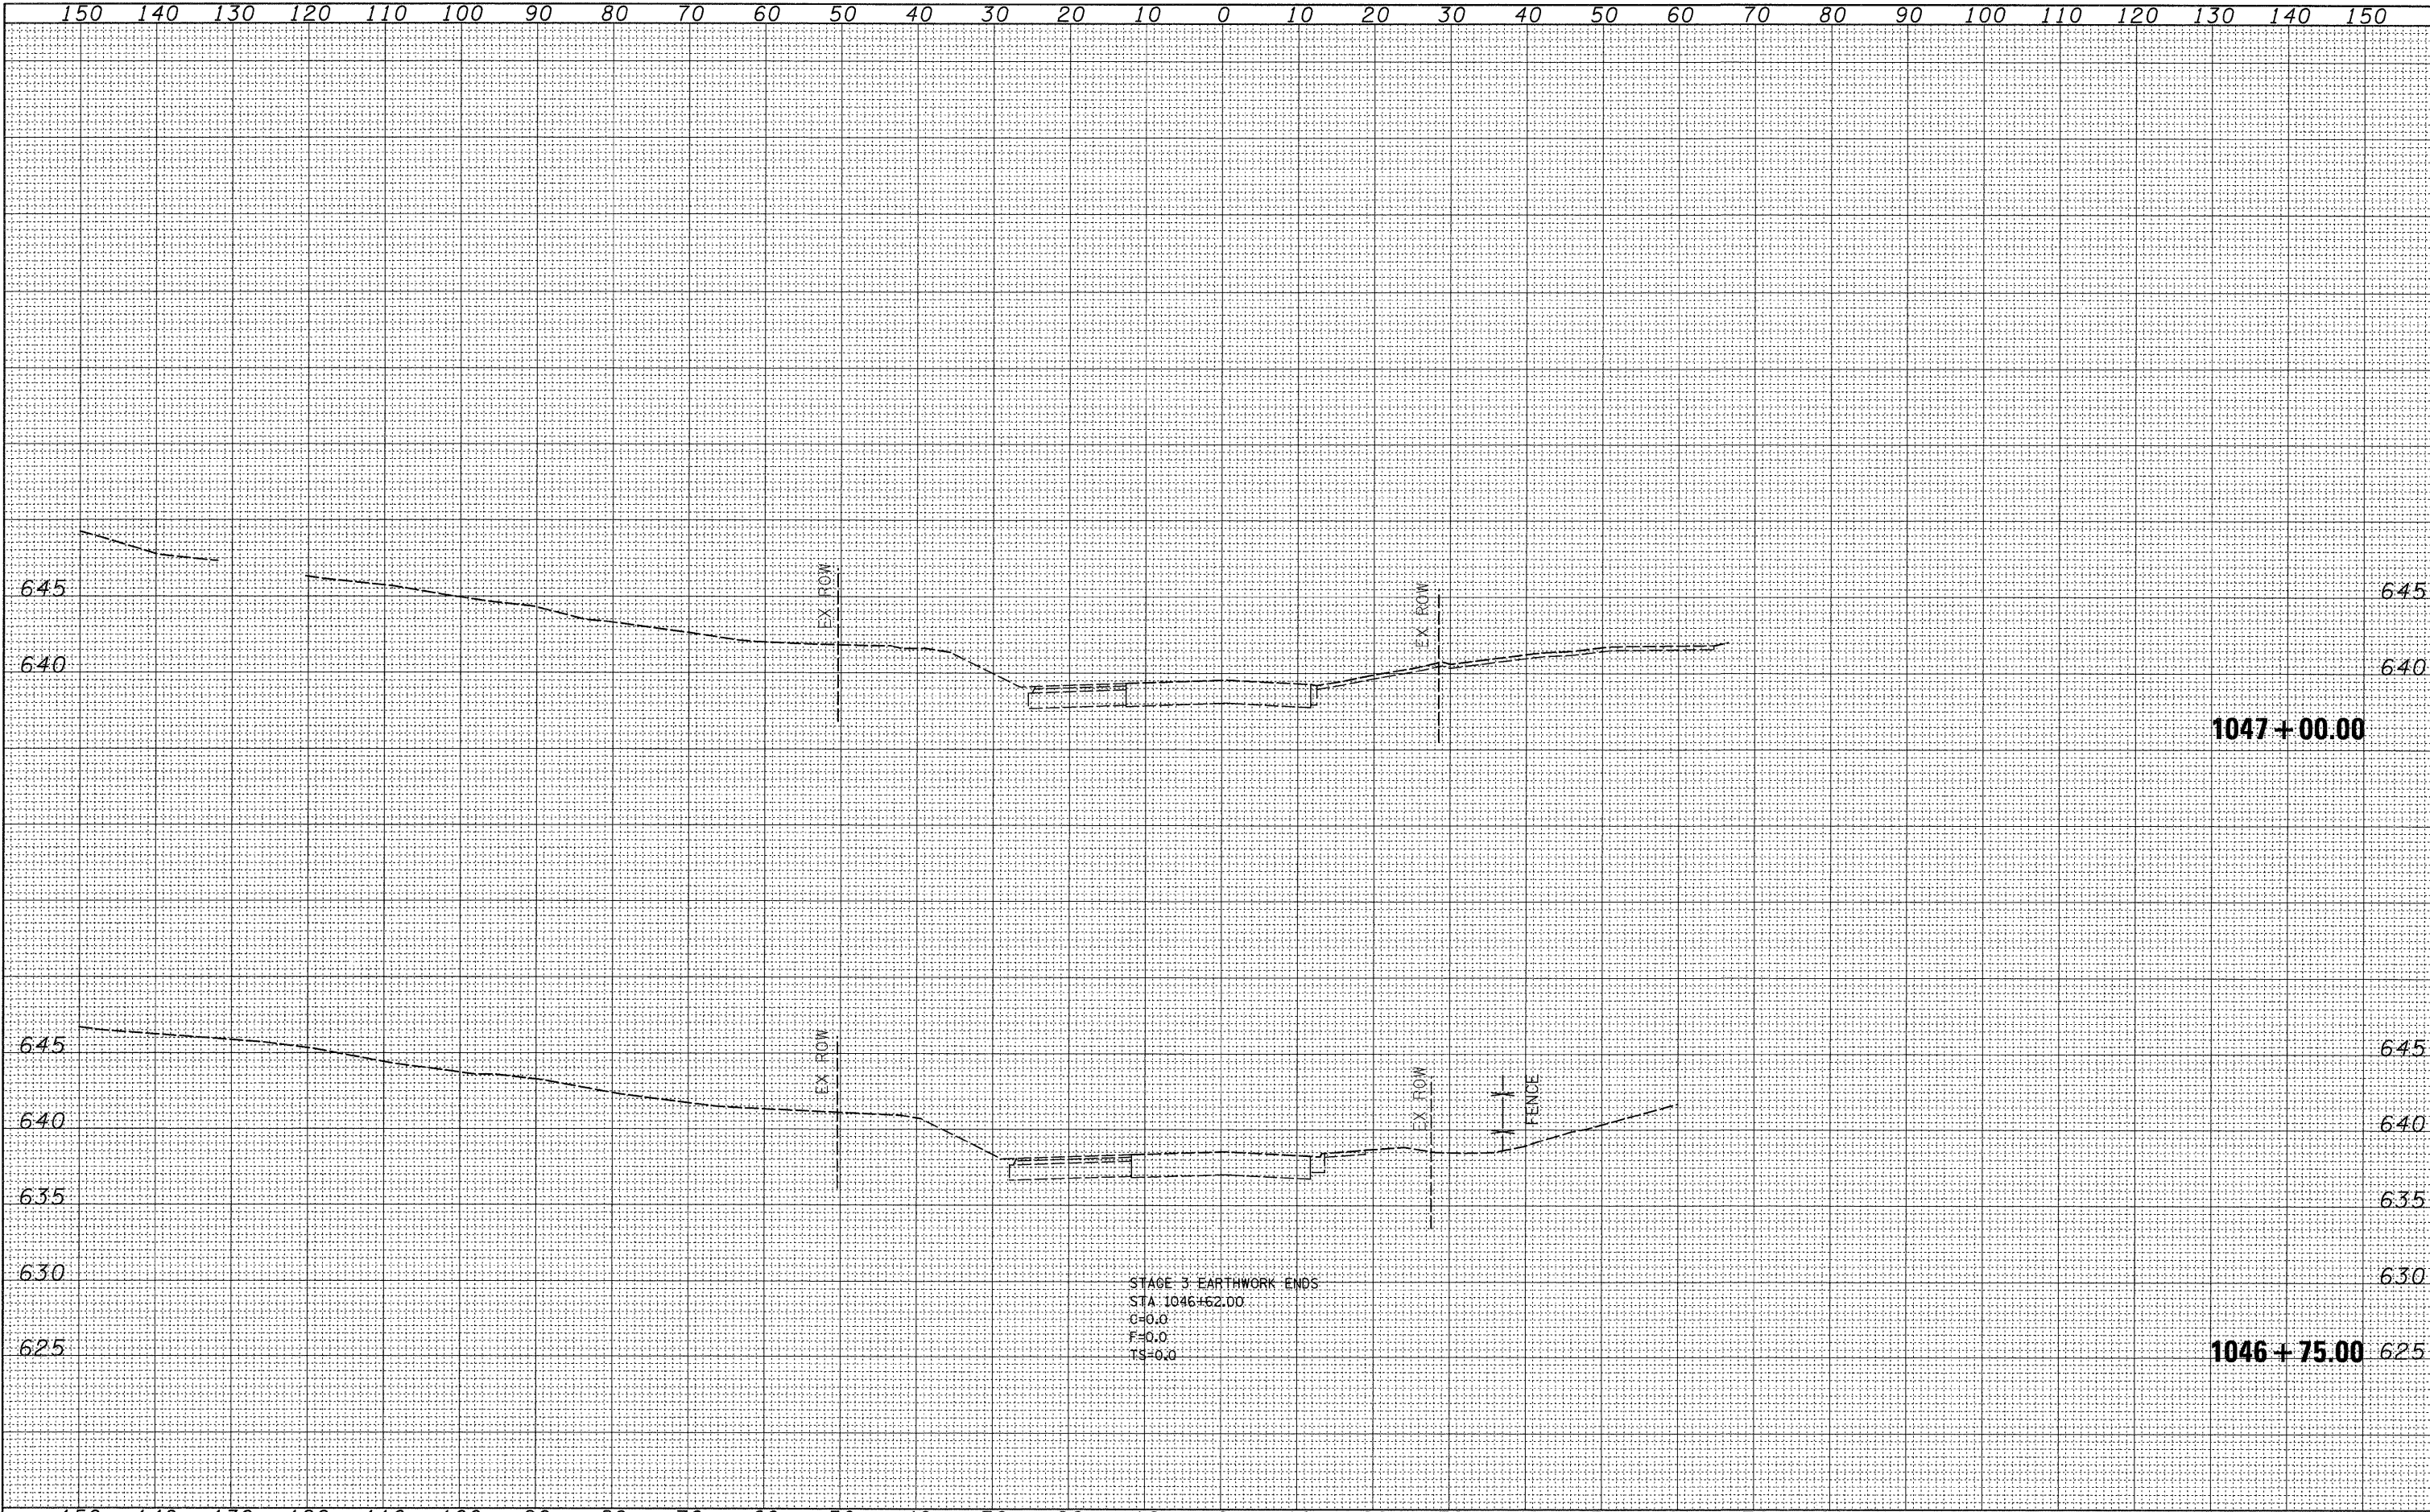

FILE NAME =	USER NAME = jordanhd	DESIGNED -	REVISED -	STATE OF ILLINOIS DEPARTMENT OF TRANSPORTATION				STAGE 3		F.A.P. RTE.	SECTION	COUNTY	TOTAL SHEETS	SHEET NO.
ci:\pw_work\pwsdot\jordanhd\des34554\dl3905xstg3b.dgn	DESIGNED -	REVISED -	REVISED -							309	(17R/B)	WHITESIDE	376	322
PLOT SCALE = 10.0000' / IN.	CHECKED -	REVISED -	REVISED -	SCALE: SHEET NO. OF SHEETS STA. 1046+75.00 TO STA. 1047+00.00				CONTRACT NO. 64B74						
PLOT DATE = Mon Mar 16 07:18:58 2009	DATE -	REVISED -	REVISED -								ILLINOIS FED. AID PROJECT			