


FINAL SURVEY	DATE
SURVEYED	BY
PLOTTED	
TEMPLATE	
NOTE BOOK	
AREAS	
CHECKED	
NO.	

ORIGINAL SURVEY	DATE
SURVEYED	BY
PLOTTED	
TEMPLATE	
NOTE BOOK	
AREAS	
CHECKED	
NO.	

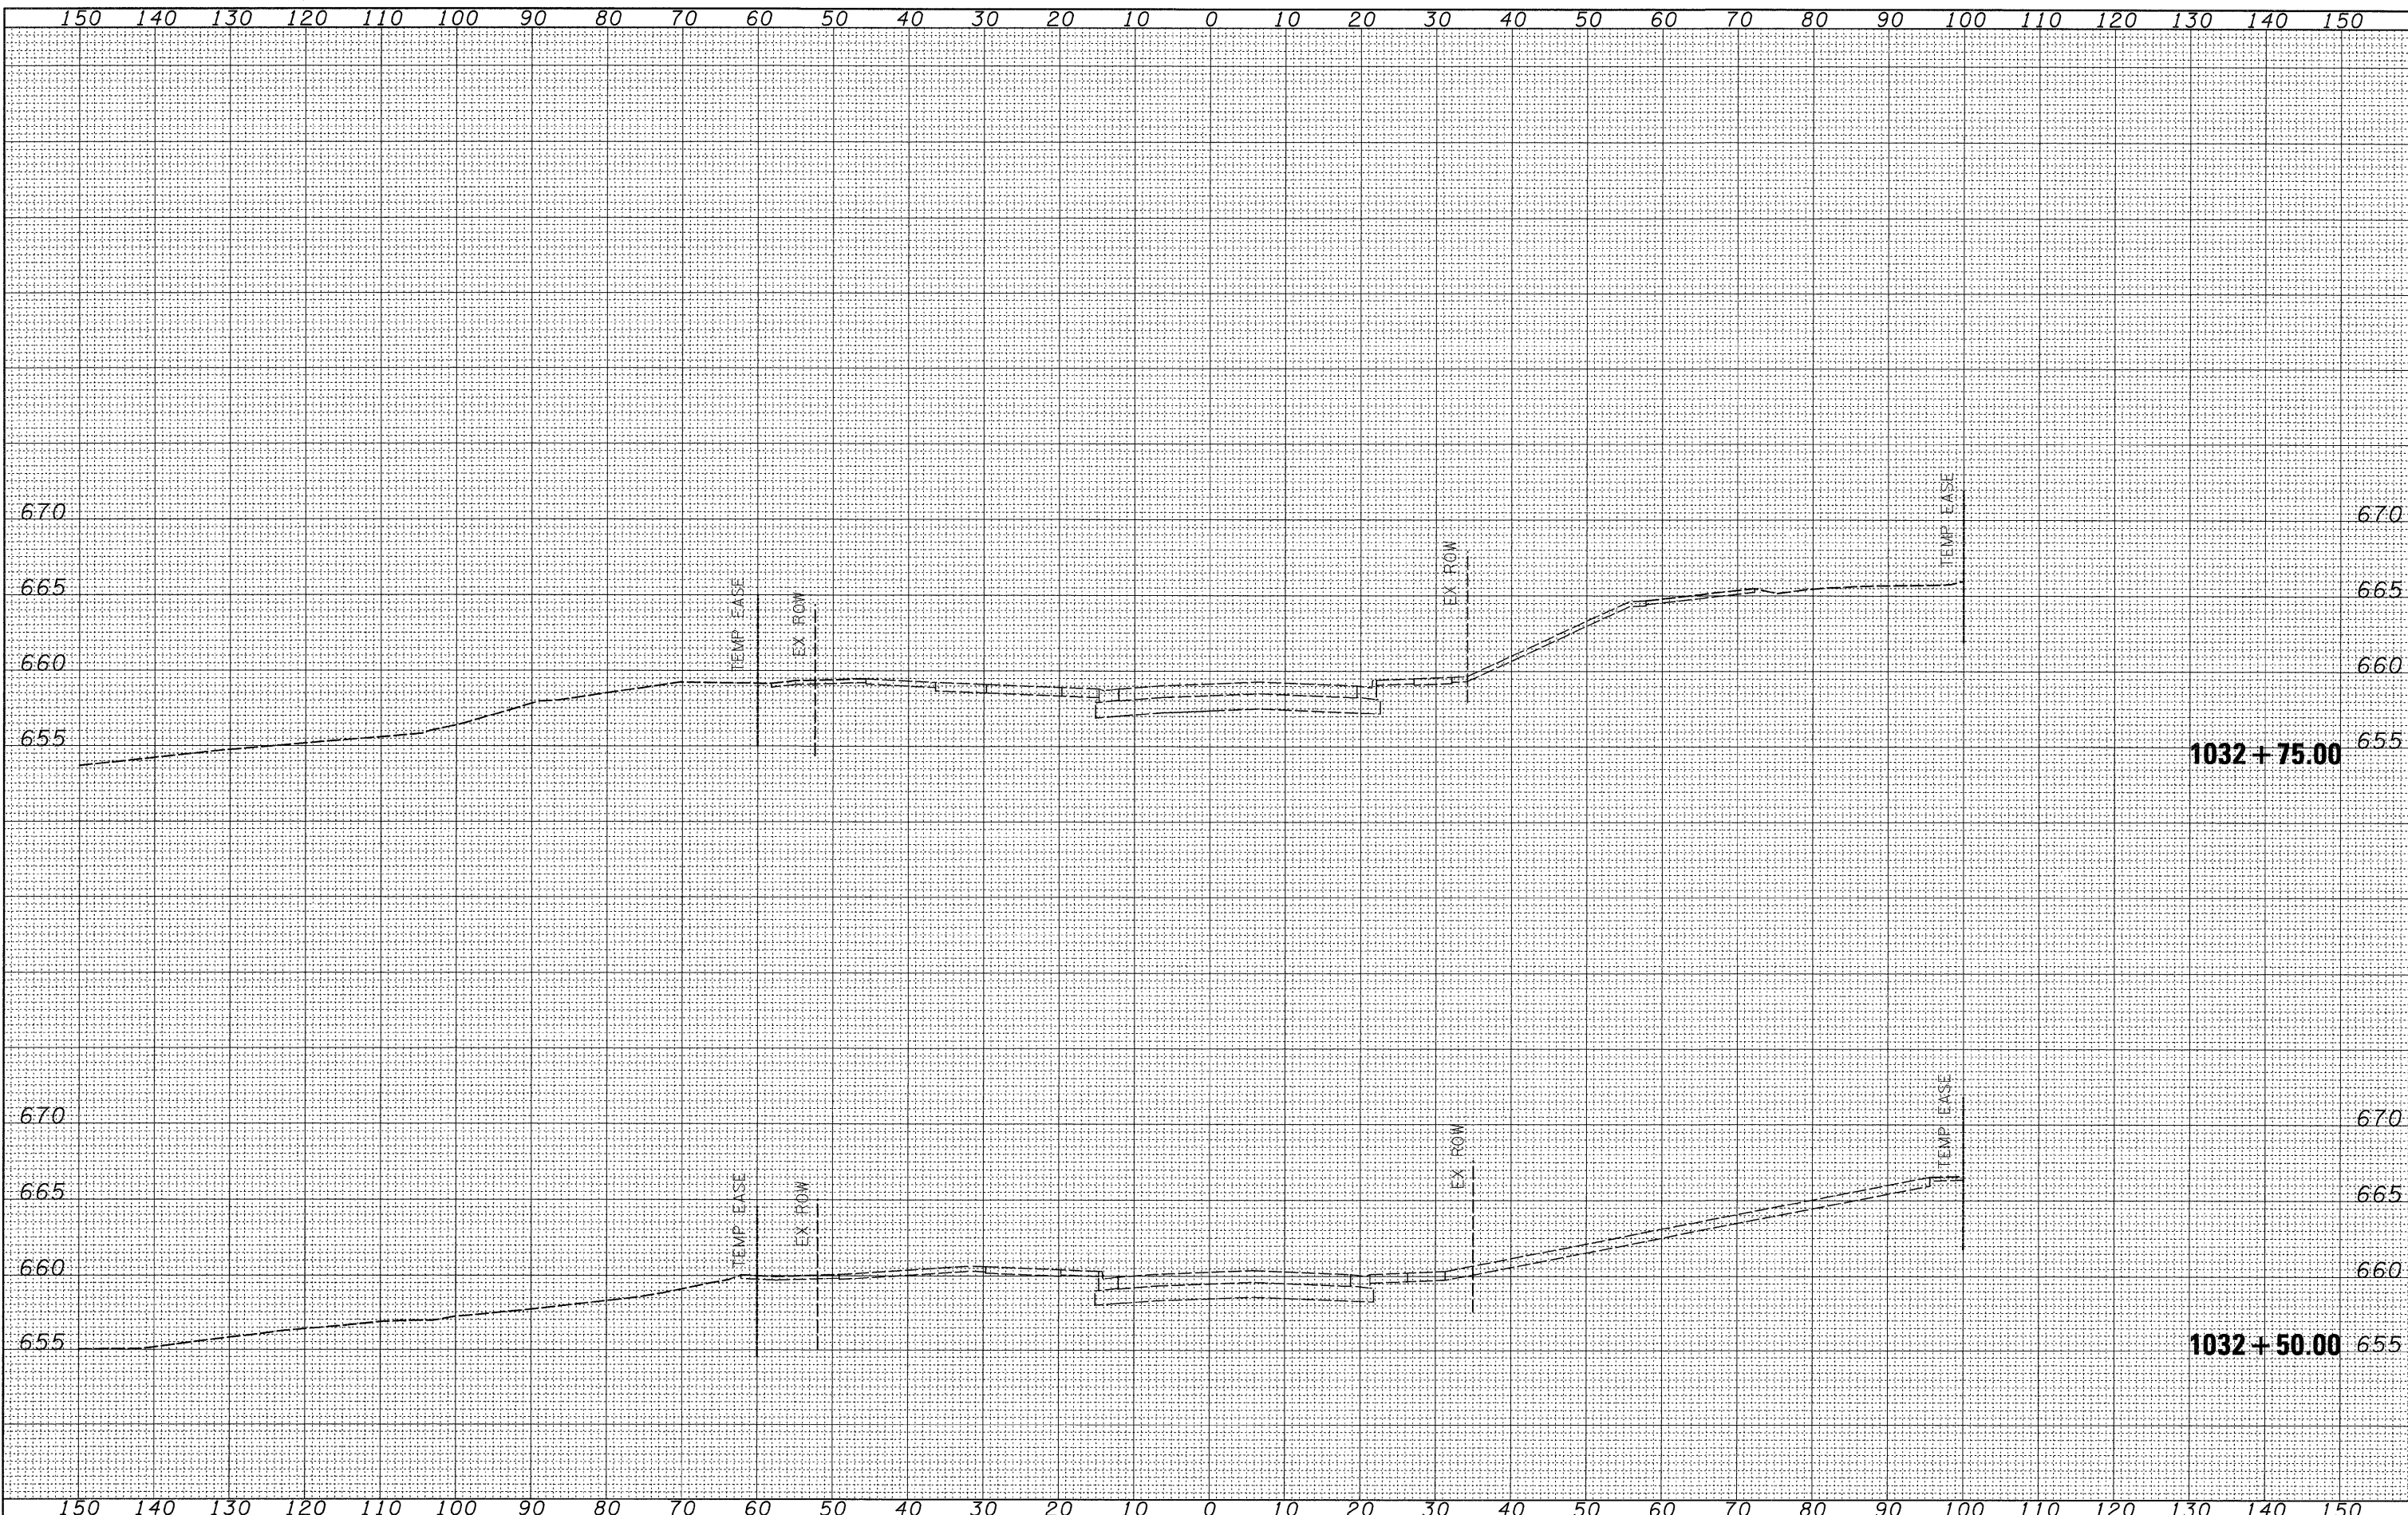

FILE NAME =
 c:\pw_work\pw\dot\jordanhd\dms34554\dl3905\stg3\eb.dgn

USER NAME = jordanhd
 PLOT SCALE = 10.0000' / IN.
 PLOT DATE = Mon Mar 16 07:18:23 2009

DESIGNED -
 DRAWN -
 CHECKED -
 DATE -

REVISED -
 REVISED -
 REVISED -
 REVISED -

STATE OF ILLINOIS
 DEPARTMENT OF TRANSPORTATION

STAGE 3A

SCALE: SHEET NO. OF SHEETS STA. 1032+50.00 TO STA. 1032+75.00

F.A.P. RTE. 309	SECTION (17)B	COUNTY WHITESIDE	TOTAL SHEETS 376	SHEET NO. 331
CONTRACT NO. 64B74				
ILLINOIS FED. AID PROJECT				