


FINAL SURVEY	DATE
NO. _____	_____
SURVEYED	BY
NO. _____	_____
TEMPLATE	
AREAS CHECKED	
NO.	

ORIGINAL SURVEY	DATE
NO. _____	_____
SURVEYED	BY
NO. _____	_____
TEMPLATE	
AREAS CHECKED	
NO.	

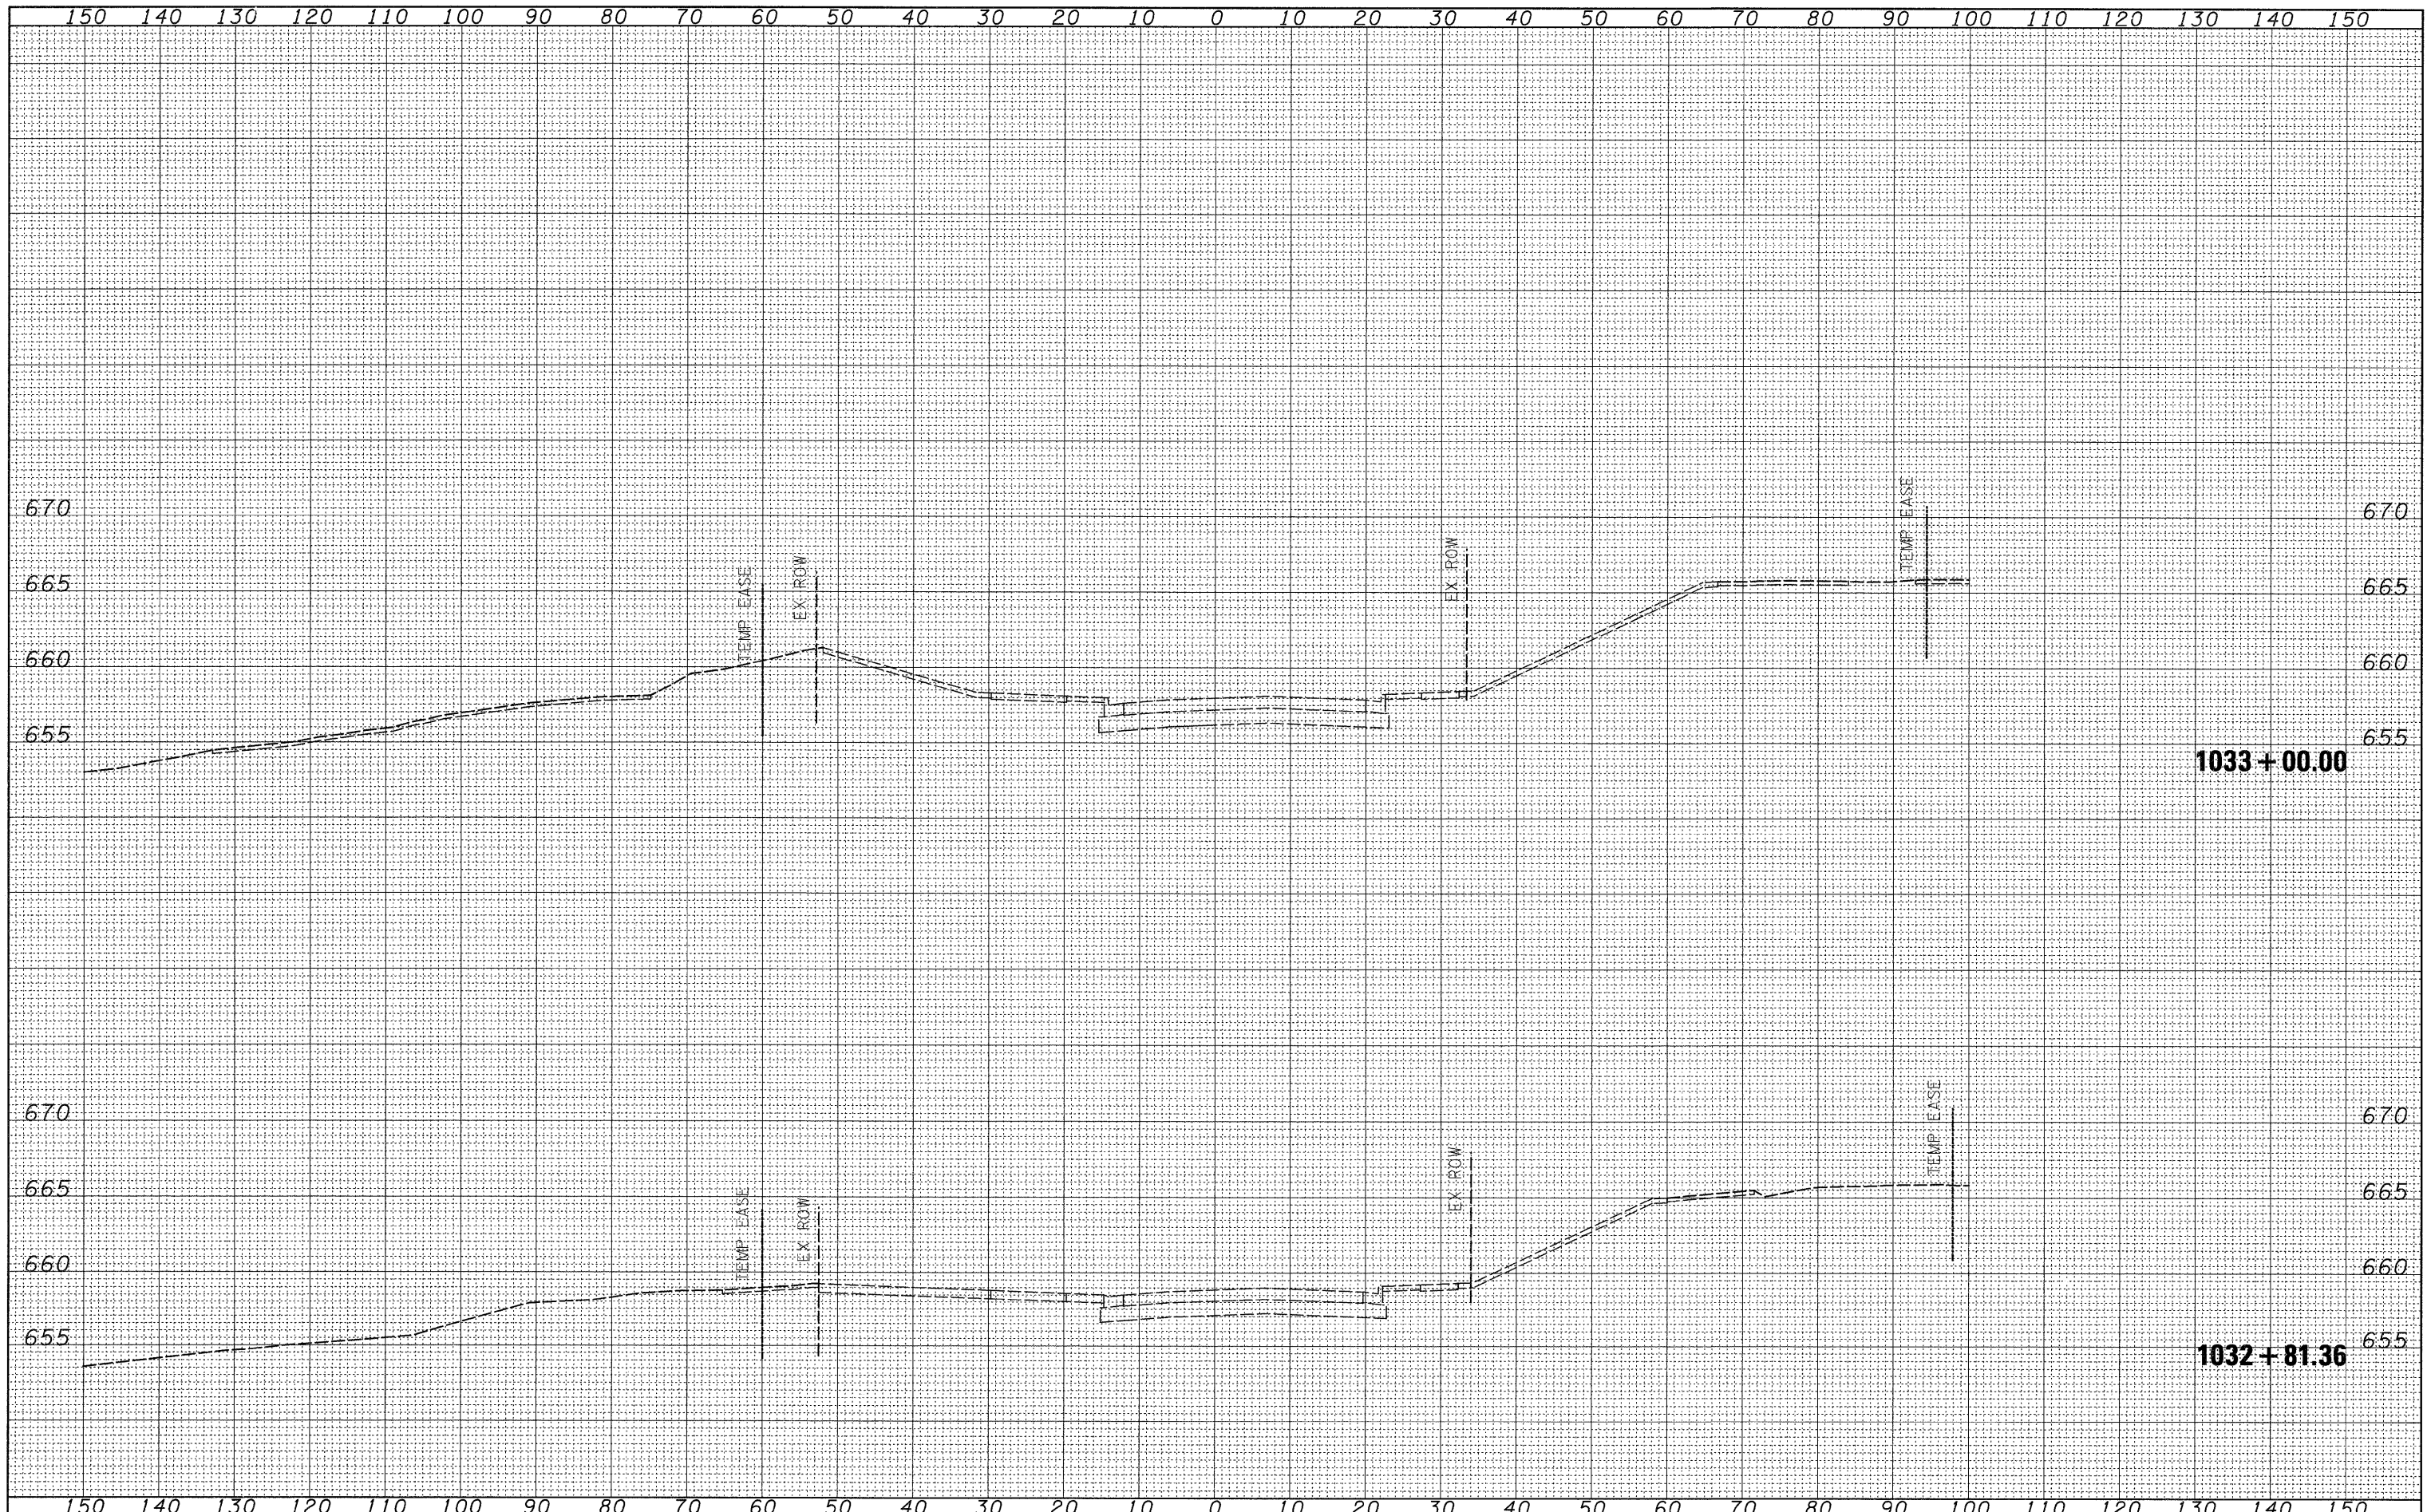

FILE NAME = c:\pwork\pwork\jordanhd\dms34554\dl3905\stgjob.dgn
 USER NAME = jordanhd
 PLOT SCALE = 10.0000' / IN.
 PLOT DATE = Mon Mar 16 07:18:23 2009

DESIGNED -	REVISED -
DRAWN -	REVISED -
CHECKED -	REVISED -
DATE -	REVISED -

**STATE OF ILLINOIS
DEPARTMENT OF TRANSPORTATION**

STAGE 3A

SCALE: SHEET NO. OF SHEETS STA. 1032+81.36 TO STA. 1033+00.00

F.A.P. RTE.	SECTION	COUNTY	TOTAL SHEETS	SHEET NO.
309	(17R)B	WHITESIDE	376	332
CONTRACT NO. 64B74				
ILLINOIS FED. AID PROJECT				