


FINAL SURVEY	BY	DATE
SURVEYED		
PLANNED		
NOTE BOOK		
AREAS CHECKED		
NO.		

ORIGINAL SURVEY	BY	DATE
SURVEYED		
PLANNED		
NOTE BOOK		
AREAS CHECKED		
NO.		

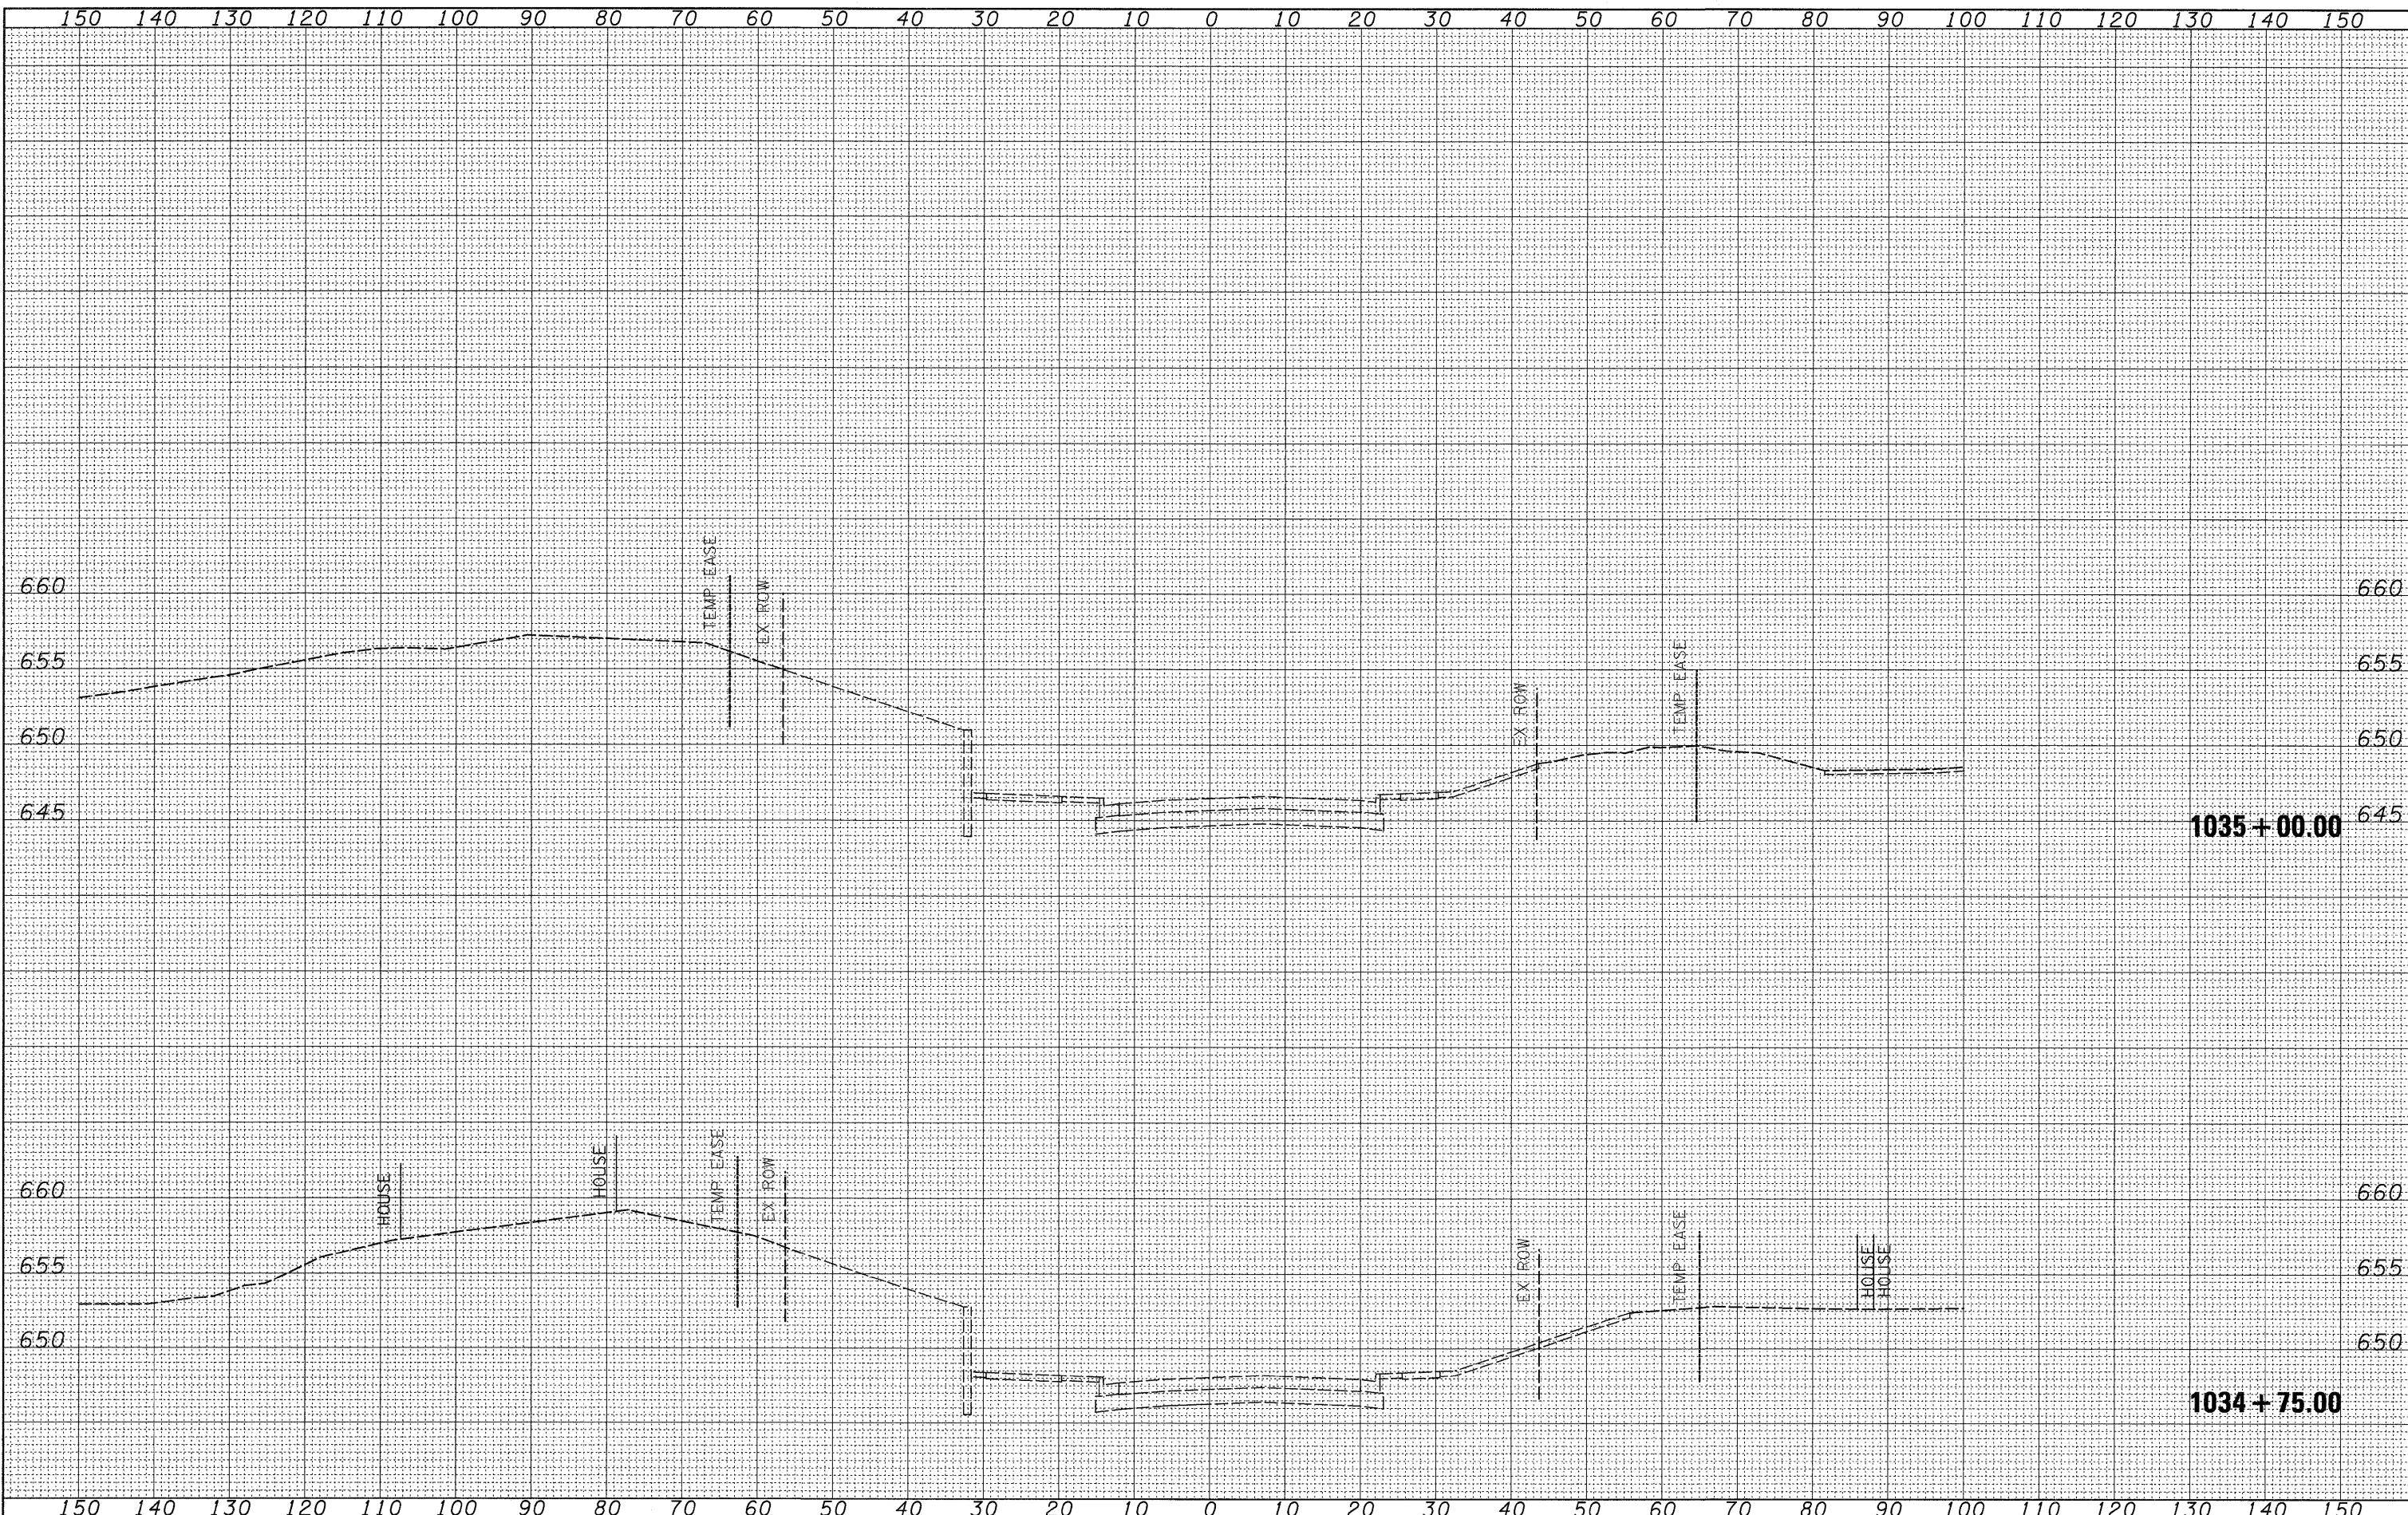

FILE NAME =  
 c:\pw\_work\pwsdot\jordanhd\dms34554\dl3905\stg3\obudgn

USER NAME = jordanhd  
 DESIGNED -  
 DRAWN -  
 CHECKED -  
 PLOT DATE = Mon Mar 16 07:18:24 2009

REVISIED -  
 REVISIED -  
 REVISIED -  
 REVISIED -

**STATE OF ILLINOIS  
 DEPARTMENT OF TRANSPORTATION**

**STAGE 3A**

SCALE: SHEET NO. OF SHEETS STA. 1034+75.00 TO STA. 1035+00.00

F.A.P. RTE. 309	SECTION (17R)B	COUNTY WHITESIDE	TOTAL SHEETS 376	SHEET NO. 336
CONTRACT NO. 64B74				
ILLINOIS FED. AID PROJECT				