


DATE	
BY	
FINAL SURVEY	
SURVEYED	
PLOTTED	
NOTE BOOK	
NO.	
AREAS CHECKED	

DATE	
BY	
ORIGINAL SURVEY	
SURVEYED	
PLOTTED	
NOTE BOOK	
NO.	
AREAS CHECKED	

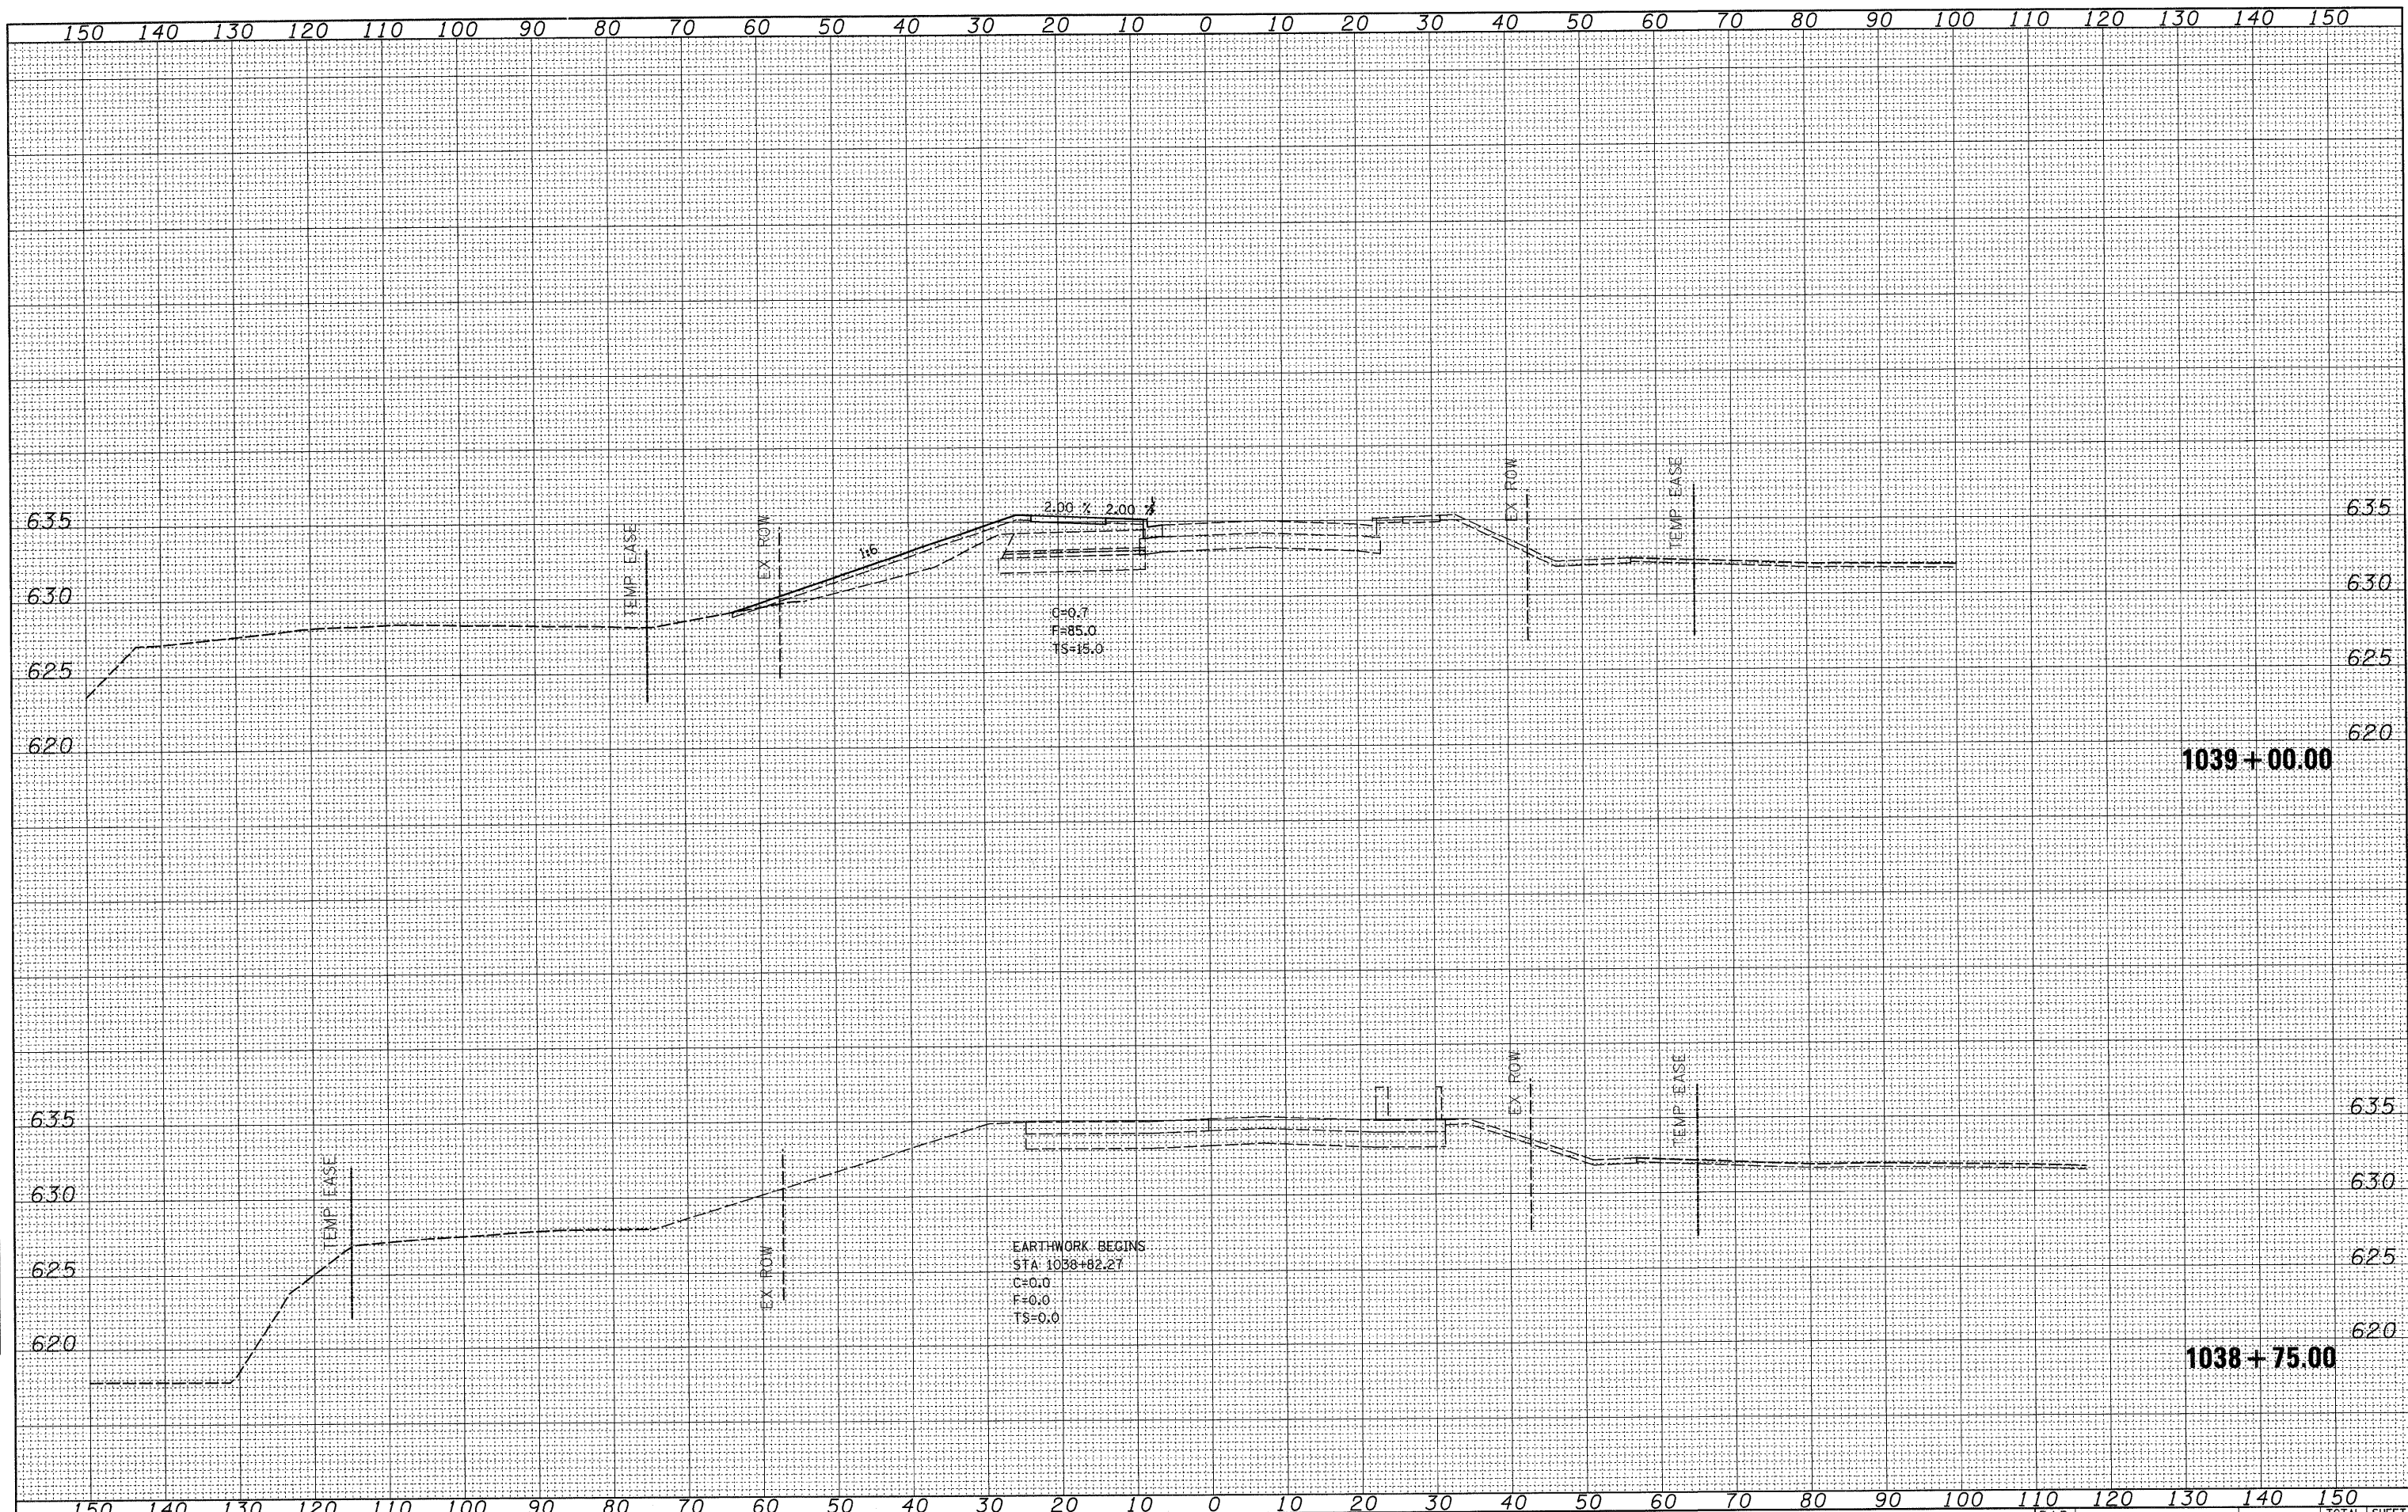

FILE NAME =
 c:\pw\work\p\dot\jordanhd\dms34554\d13985xstg3ab.dgn

USER NAME = jordanhd
 PLOT SCALE = 10,0000 ' / IN.
 PLOT DATE = Mon Mar 16 07:18:26 2009

DESIGNED -
 DRAWN -
 CHECKED -
 DATE -

REVISED -
 REVISED -
 REVISED -
 REVISED -

STATE OF ILLINOIS
 DEPARTMENT OF TRANSPORTATION

SCALE: SHEET NO. OF SHEETS STA. 1038+75.00 TO STA. 1039+00.00

F.A.P. RTE.	SECTION	COUNTY	TOTAL SHEETS	SHEET NO.
309	(17)B	WHITESIDE	376	341
CONTRACT NO. 64B74			ILLINOIS FED. AID PROJECT	

STAGE 3A