


FINAL SURVEY	DATE
SURVEYED	BY
PLANNED	
TEMPLATE	
NOTE BOOK	
AREAS	CHECKED
AREAS	CHECKED
NO.	

ORIGINAL SURVEY	DATE
SURVEYED	BY
PLANNED	
TEMPLATE	
NOTE BOOK	
AREAS	CHECKED
AREAS	CHECKED
NO.	

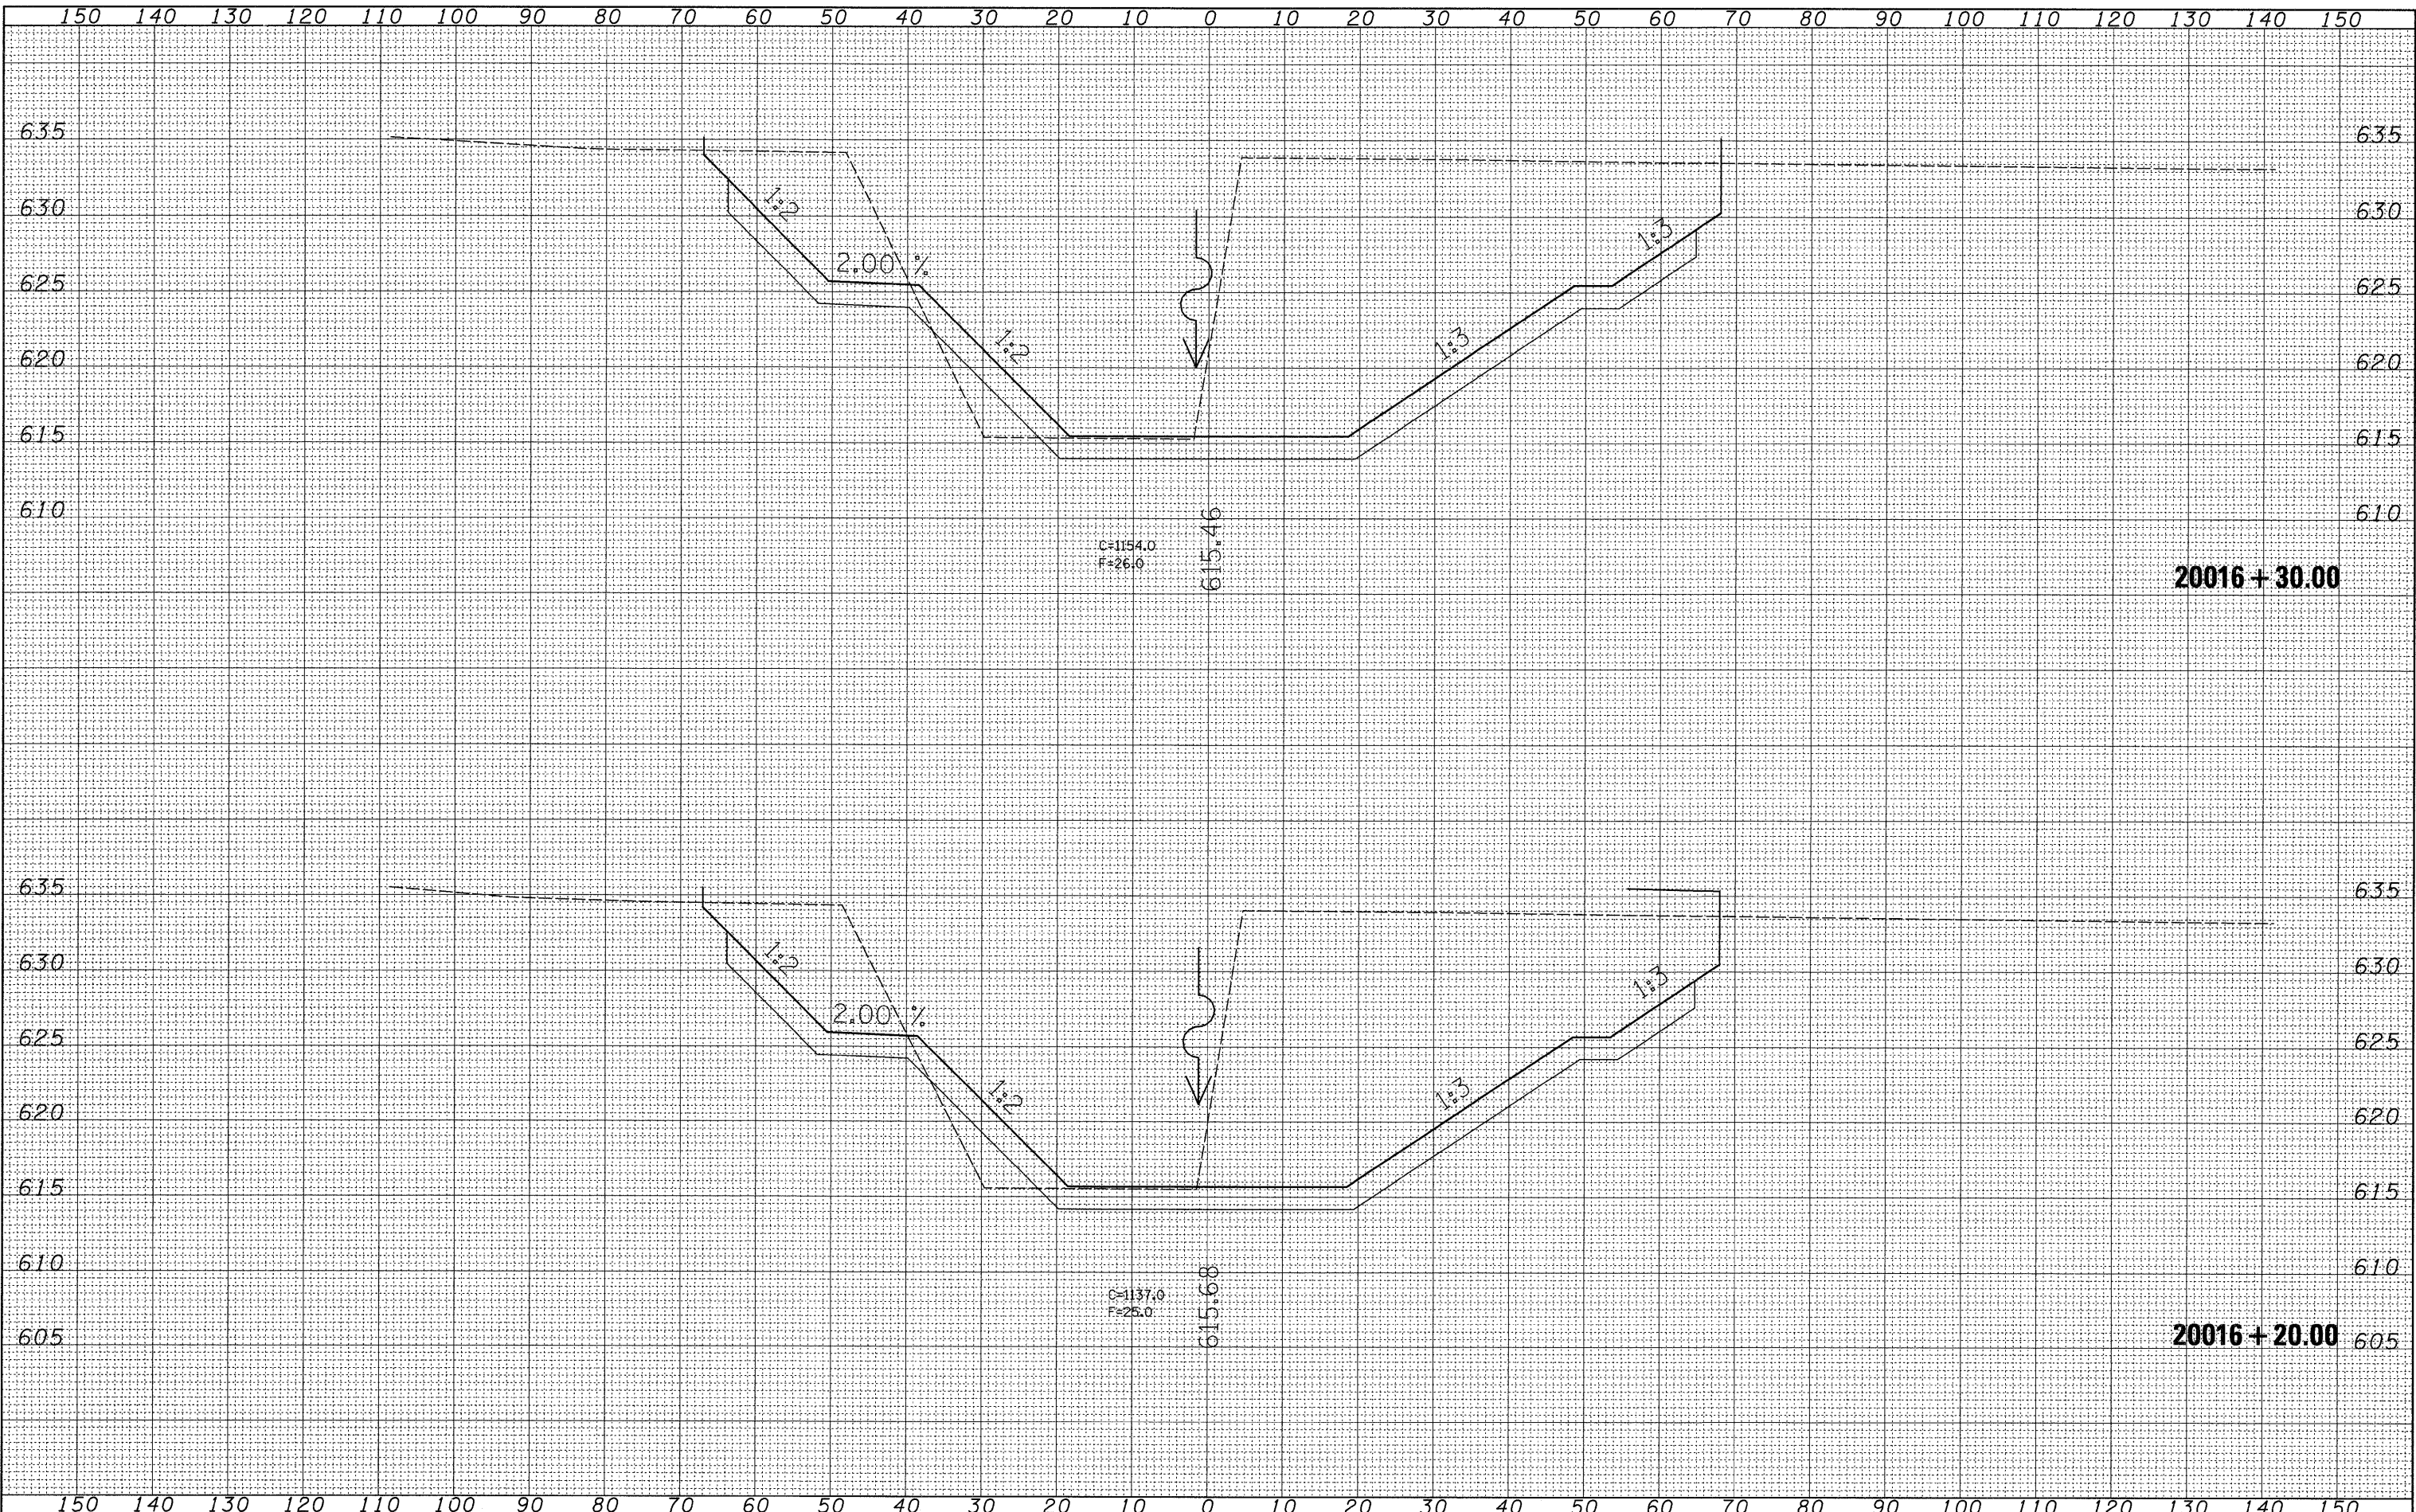

FILE NAME =	USER NAME = jordanhd	DESIGNED -	REVISED -	STATE OF ILLINOIS DEPARTMENT OF TRANSPORTATION ROCK CREEK CROSS SECTIONS				F.A.P. RTE.	SECTION	COUNTY	TOTAL SHEETS	SHEET NO.
ca:\pw_work\pwidot\jordanhd\dms34554\13905\sl.dgn		DRAWN -	REVISED -					309	(17)B	WHITESIDE	376	367
PLOT SCALE = 10.0000' / IN.		CHECKED -	REVISED -					CONTRACT NO. 64B74				
PLOT DATE = Mon Mar 16 07:16:40 2009		DATE -	REVISED -					ILLINOIS FED. AID PROJECT				
				SCALE:	SHEET NO.	OF	SHEETS	STA. 20016+20.00 TO STA. 20016+30.00				