


DATE	
BY	
SURVEYED	
PLANNED	
TEMP. DATE	
NOTE BOOK	
AREAS CHECKED	
NO.	

DATE	
BY	
SURVEYED	
PLANNED	
TEMP. DATE	
NOTE BOOK	
AREAS CHECKED	
NO.	

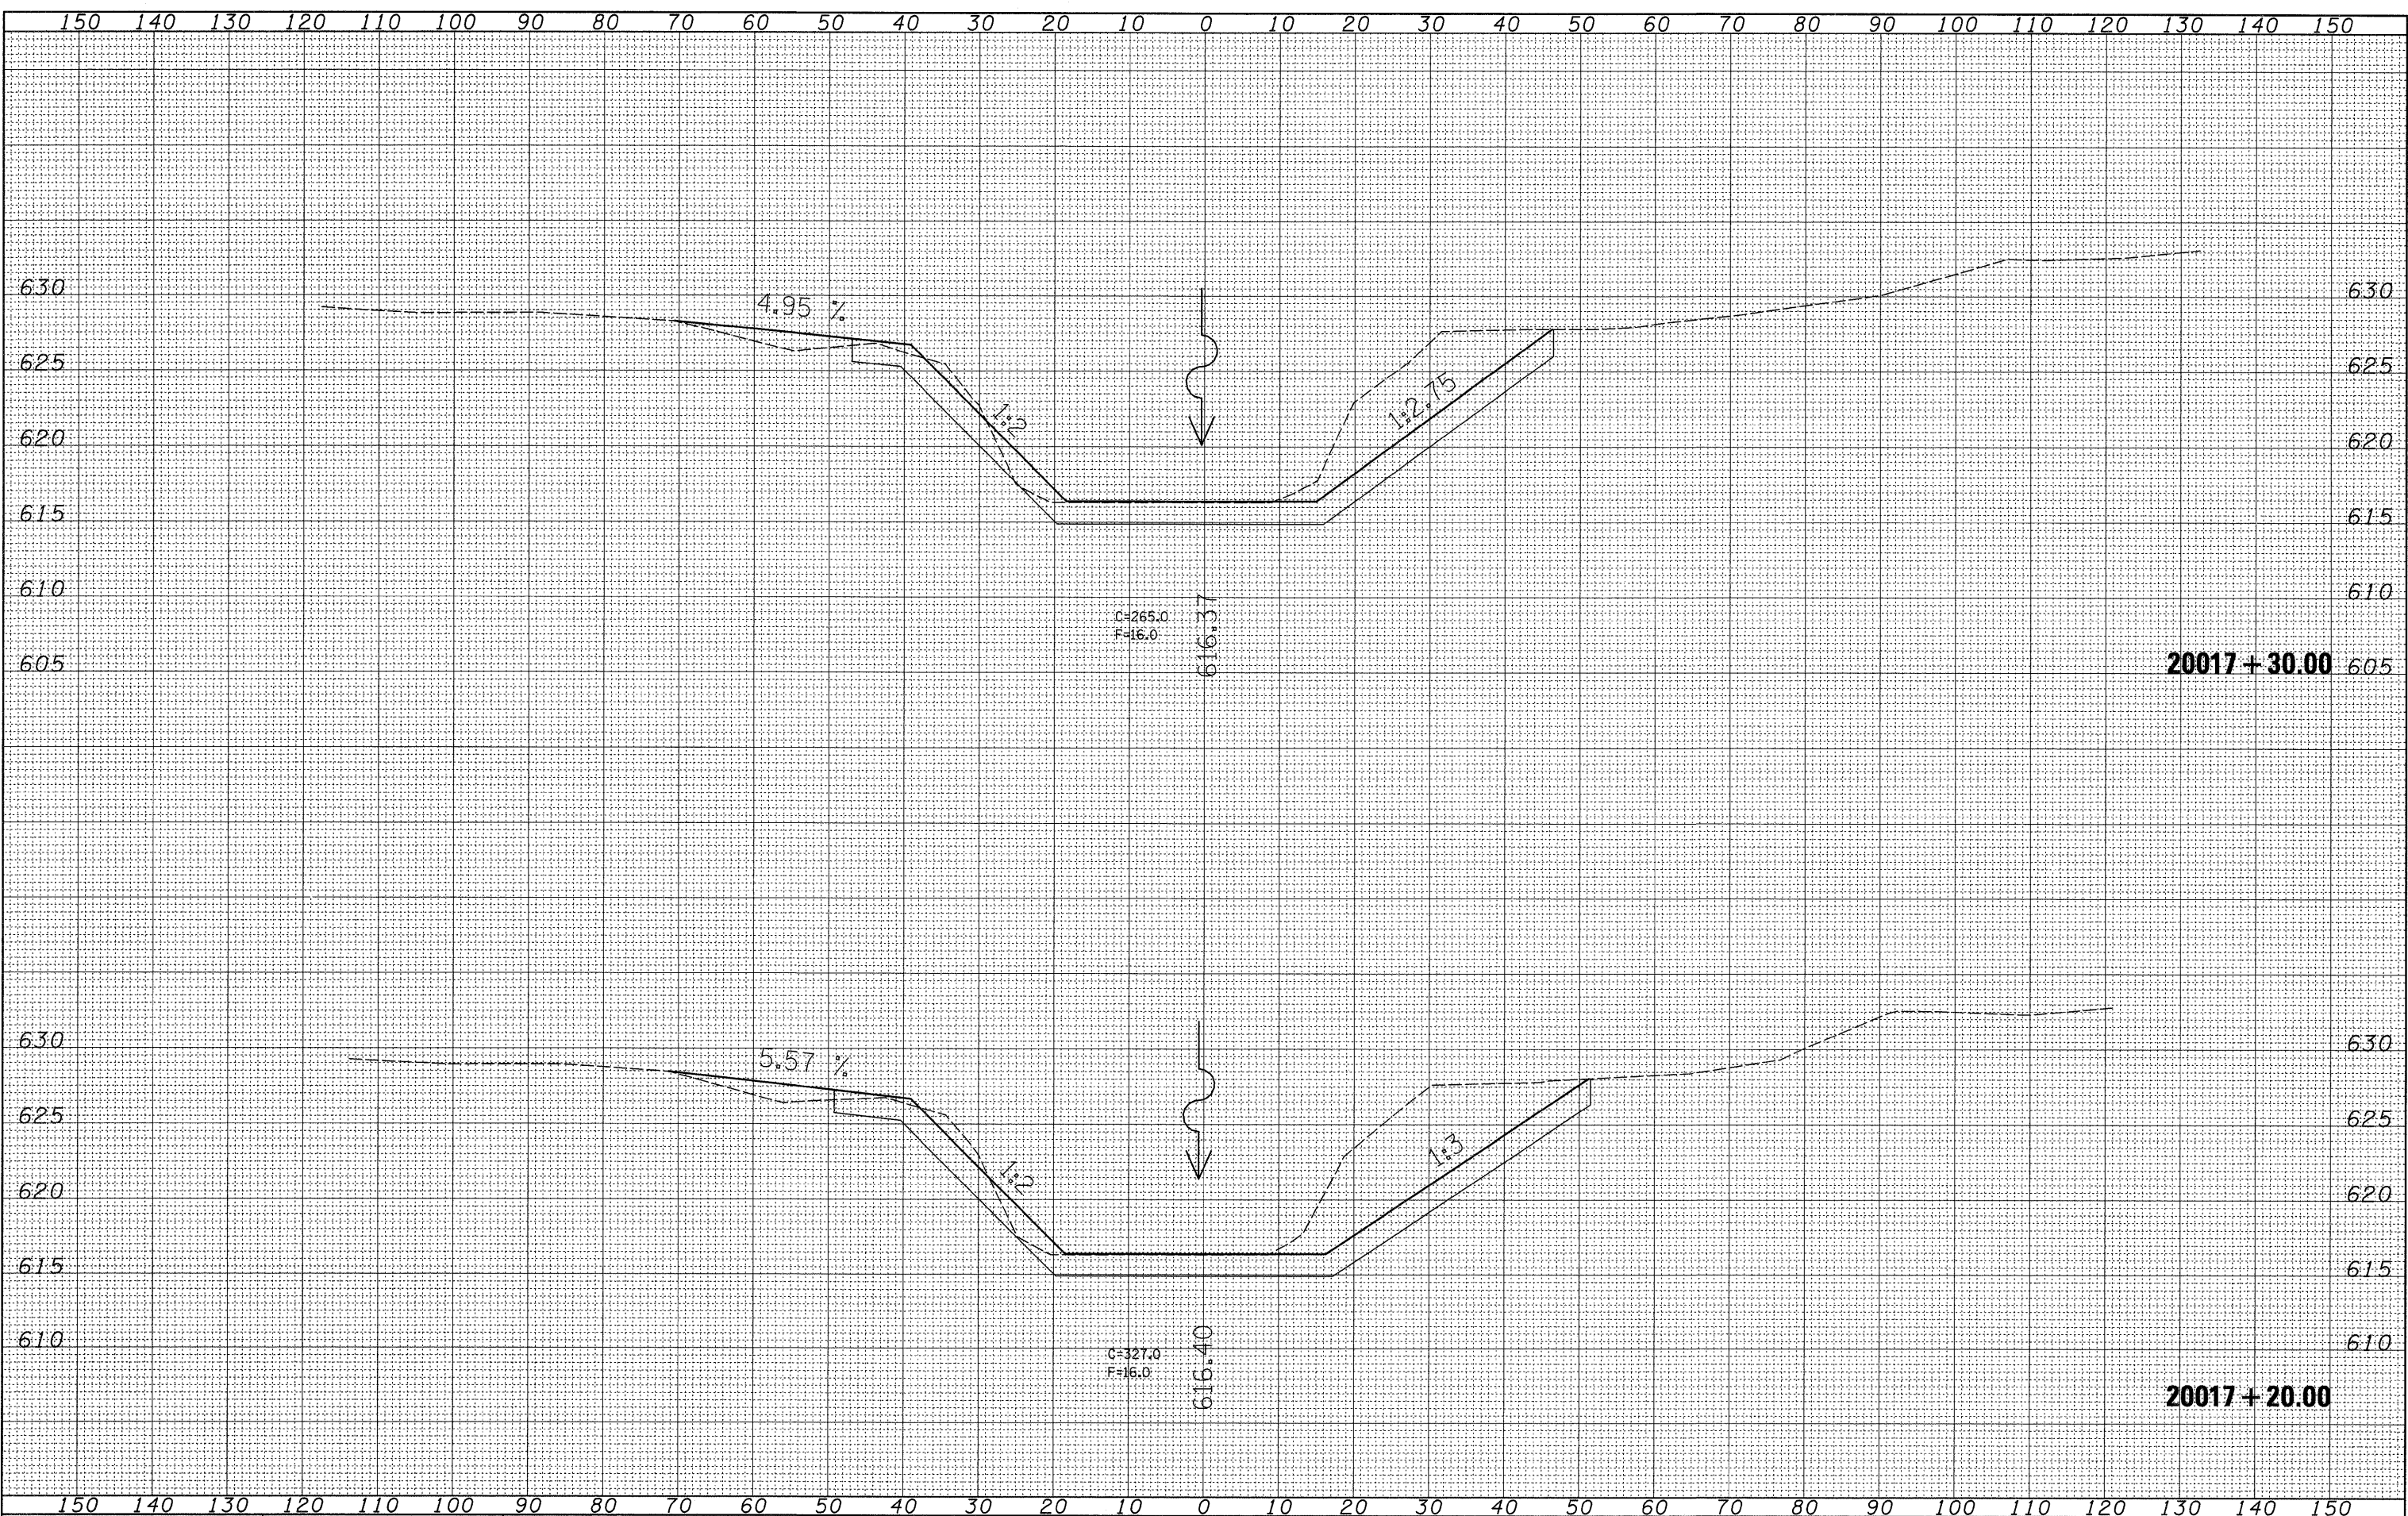

FILE NAME =
 USER NAME = jordanhd
 PLOT SCALE = 10.0000" / IN.
 PLOT DATE = Mon Mar 16 07:16:41 2009

DESIGNED -	REVISED -
DRAWN -	REVISED -
CHECKED -	REVISED -
DATE -	REVISED -

STATE OF ILLINOIS
 DEPARTMENT OF TRANSPORTATION

ROCK CREEK CROSS SECTIONS

SCALE: SHEET NO. OF SHEETS STA. 20017+20.00 TO STA. 20017+30.00

F.A.P. RTE.	SECTION	COUNTY	TOTAL SHEETS	SHEET NO.
309	(17)B	WHITESIDE	376	372
CONTRACT NO. 64B74				
ILLINOIS FED. AID PROJECT				