


150 140 130 120 110 100 90 80 70 60 50 40 30 20 10 0 10 20 30 40 50 60 70 80 90 100 110 120 130 140 150

FINAL SURVEY	DATE
SURVEYED	BY
PLANNED	
TEMPLATE	
AREAS	
CHECKED	
NO.	

ORIGINAL SURVEY	DATE
SURVEYED	BY
PLANNED	
TEMPLATE	
AREAS	
CHECKED	
NO.	

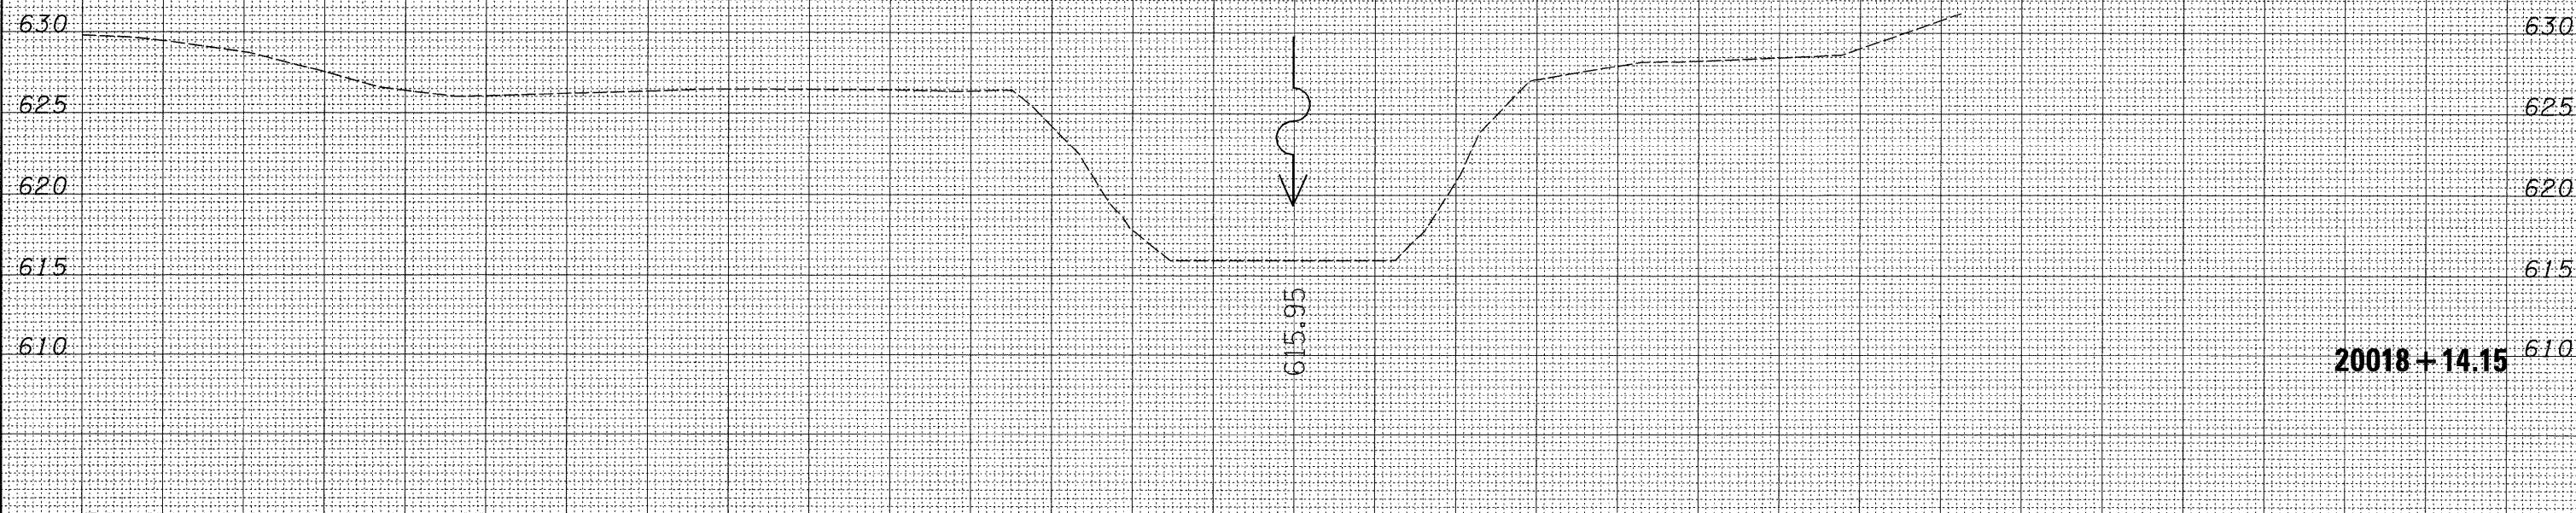

20018+14.15 610

FILE NAME =	USER NAME = jordanhd	DESIGNED -	REVISED -	STATE OF ILLINOIS DEPARTMENT OF TRANSPORTATION		ROCK CREEK CROSS SECTIONS				F.A.P. RTE.	SECTION	COUNTY	TOTAL SHEETS	SHEET NO.
c:\pw\work\pw\dot\jordanhd\dms34554\1313905\1.dgn		DRAWN -	REVISED -							309	(17R)B	WHITESIDE	376	376
PLOT SCALE = 10,0000' / IN.		CHECKED -	REVISED -							CONTRACT NO. 64B74				
PLOT DATE = Mon Mar 16 07:16:41 2009		DATE -	REVISED -							ILLINOIS FED. AID PROJECT				
				SCALE:	SHEET NO.	OF	SHEETS	STA. 20018+14.15	TO STA. 20018+14.15					