


STAGE 1

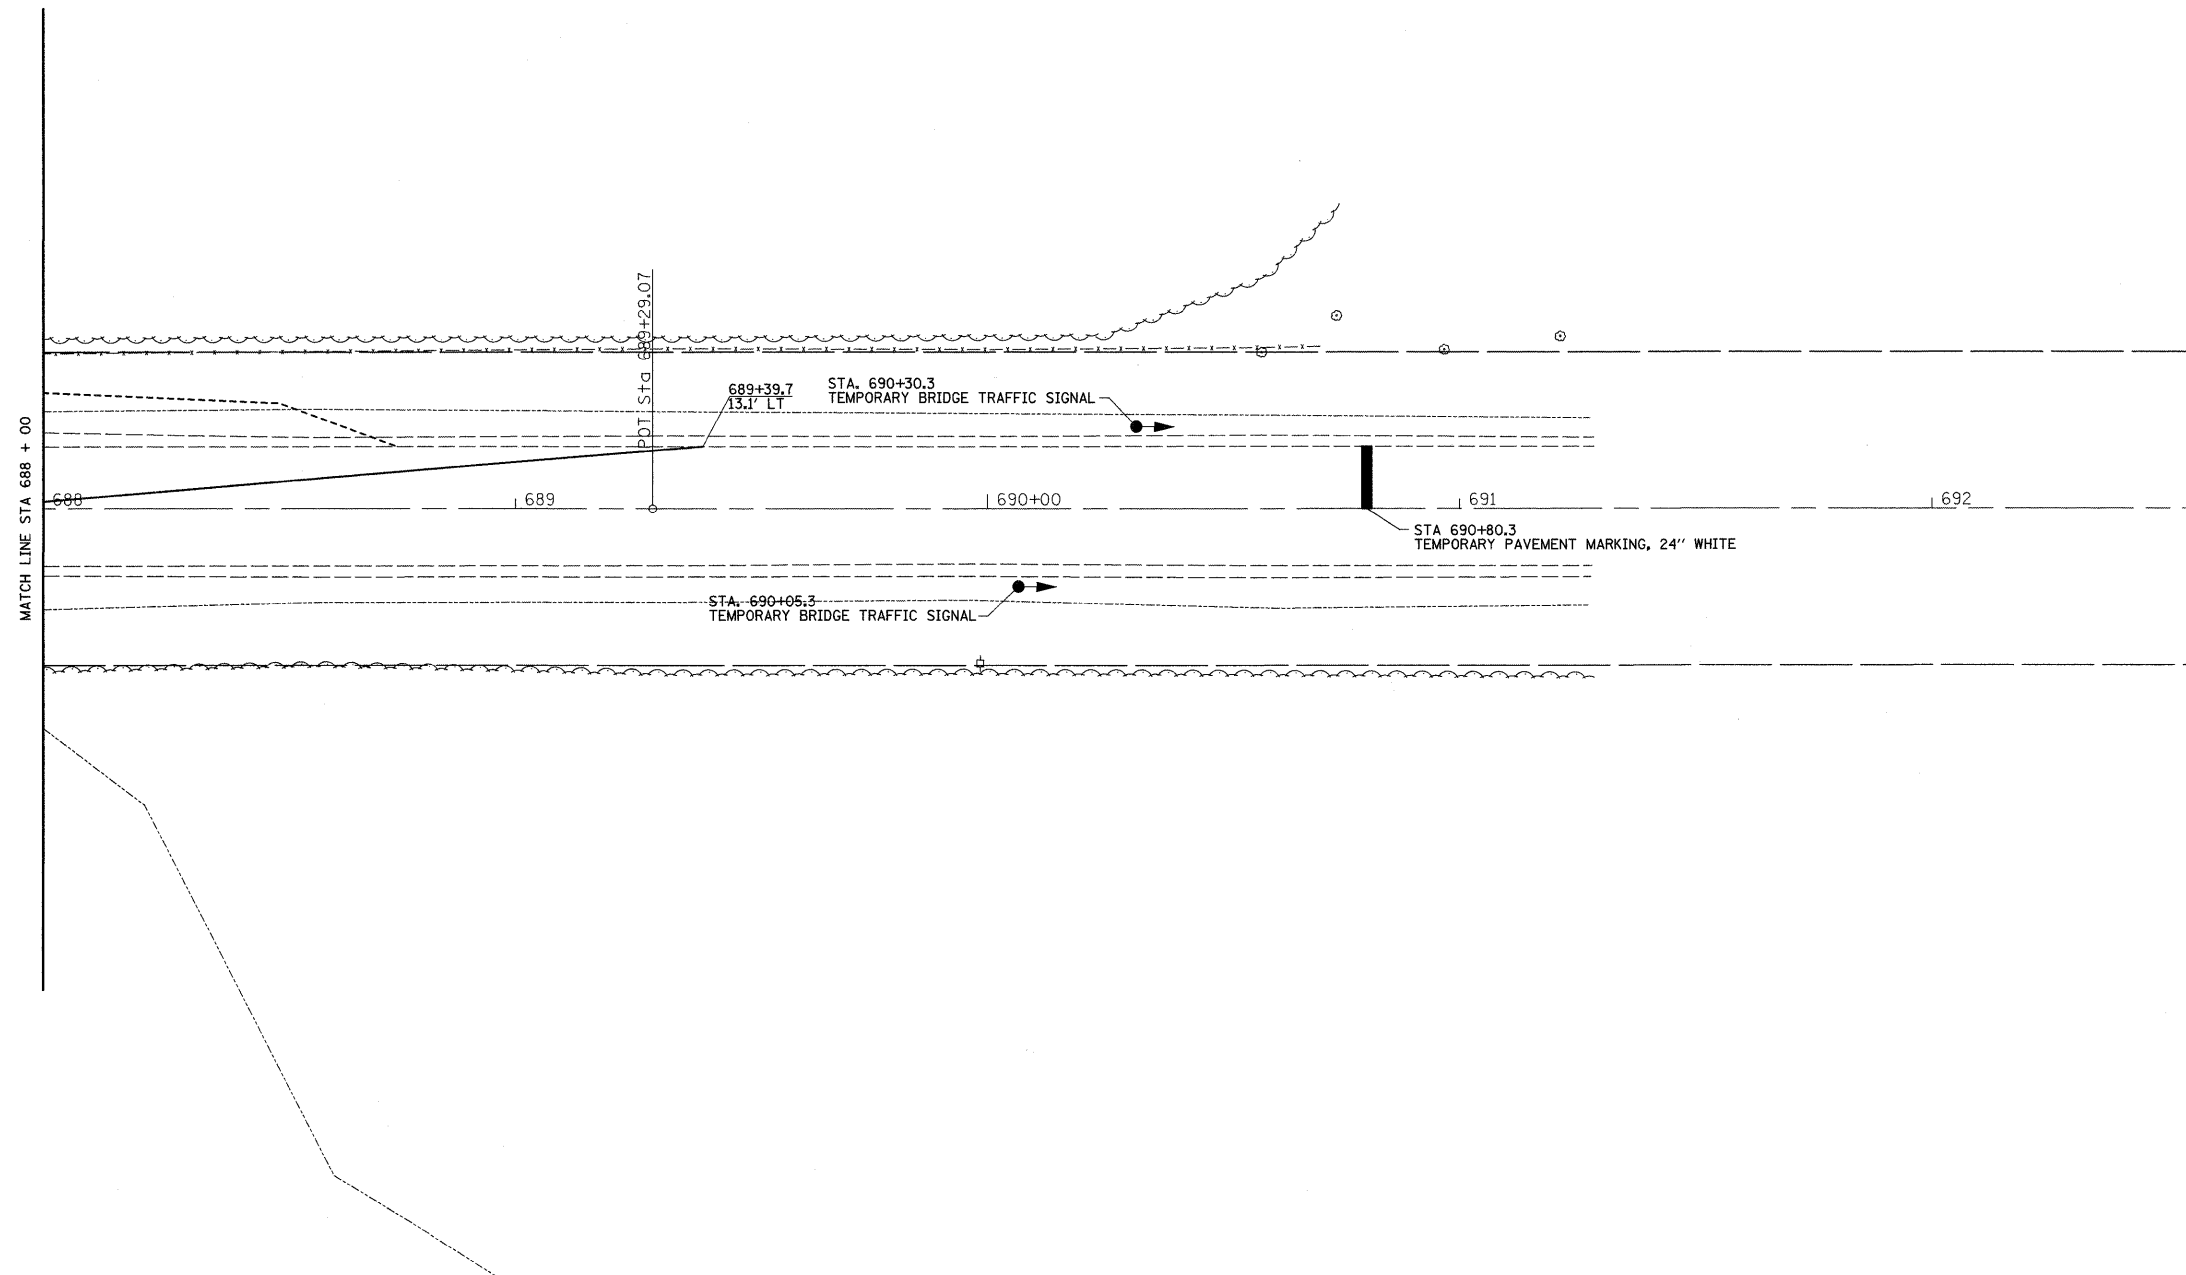

FILE NAME = c:\pwork\pwork\ford\j\dms33783\02640	USER NAME = fordjd 2-sht-staging.dgn	DESIGNED - DRAWN -	REVISED - REVISED -	STATE OF ILLINOIS DEPARTMENT OF TRANSPORTATION	IL ROUTE 40				F.A.P. RTE. 646	SECTION 4T-2	COUNTY CARROLL	TOTAL SHEETS 63	SHEET NO. 38
PLOT SCALE = 20.0000' / IN.		CHECKED -	REVISED -		SCALE:	SHEET NO.	OF	SHEETS	STA.	TO STA.	CONTRACT NO. 64D12		
PLOT DATE = Fri Mar 13 12:12:47 2009		DATE -	REVISED -		ILLINOIS FED. AID PROJECT								