


# STAGE 1

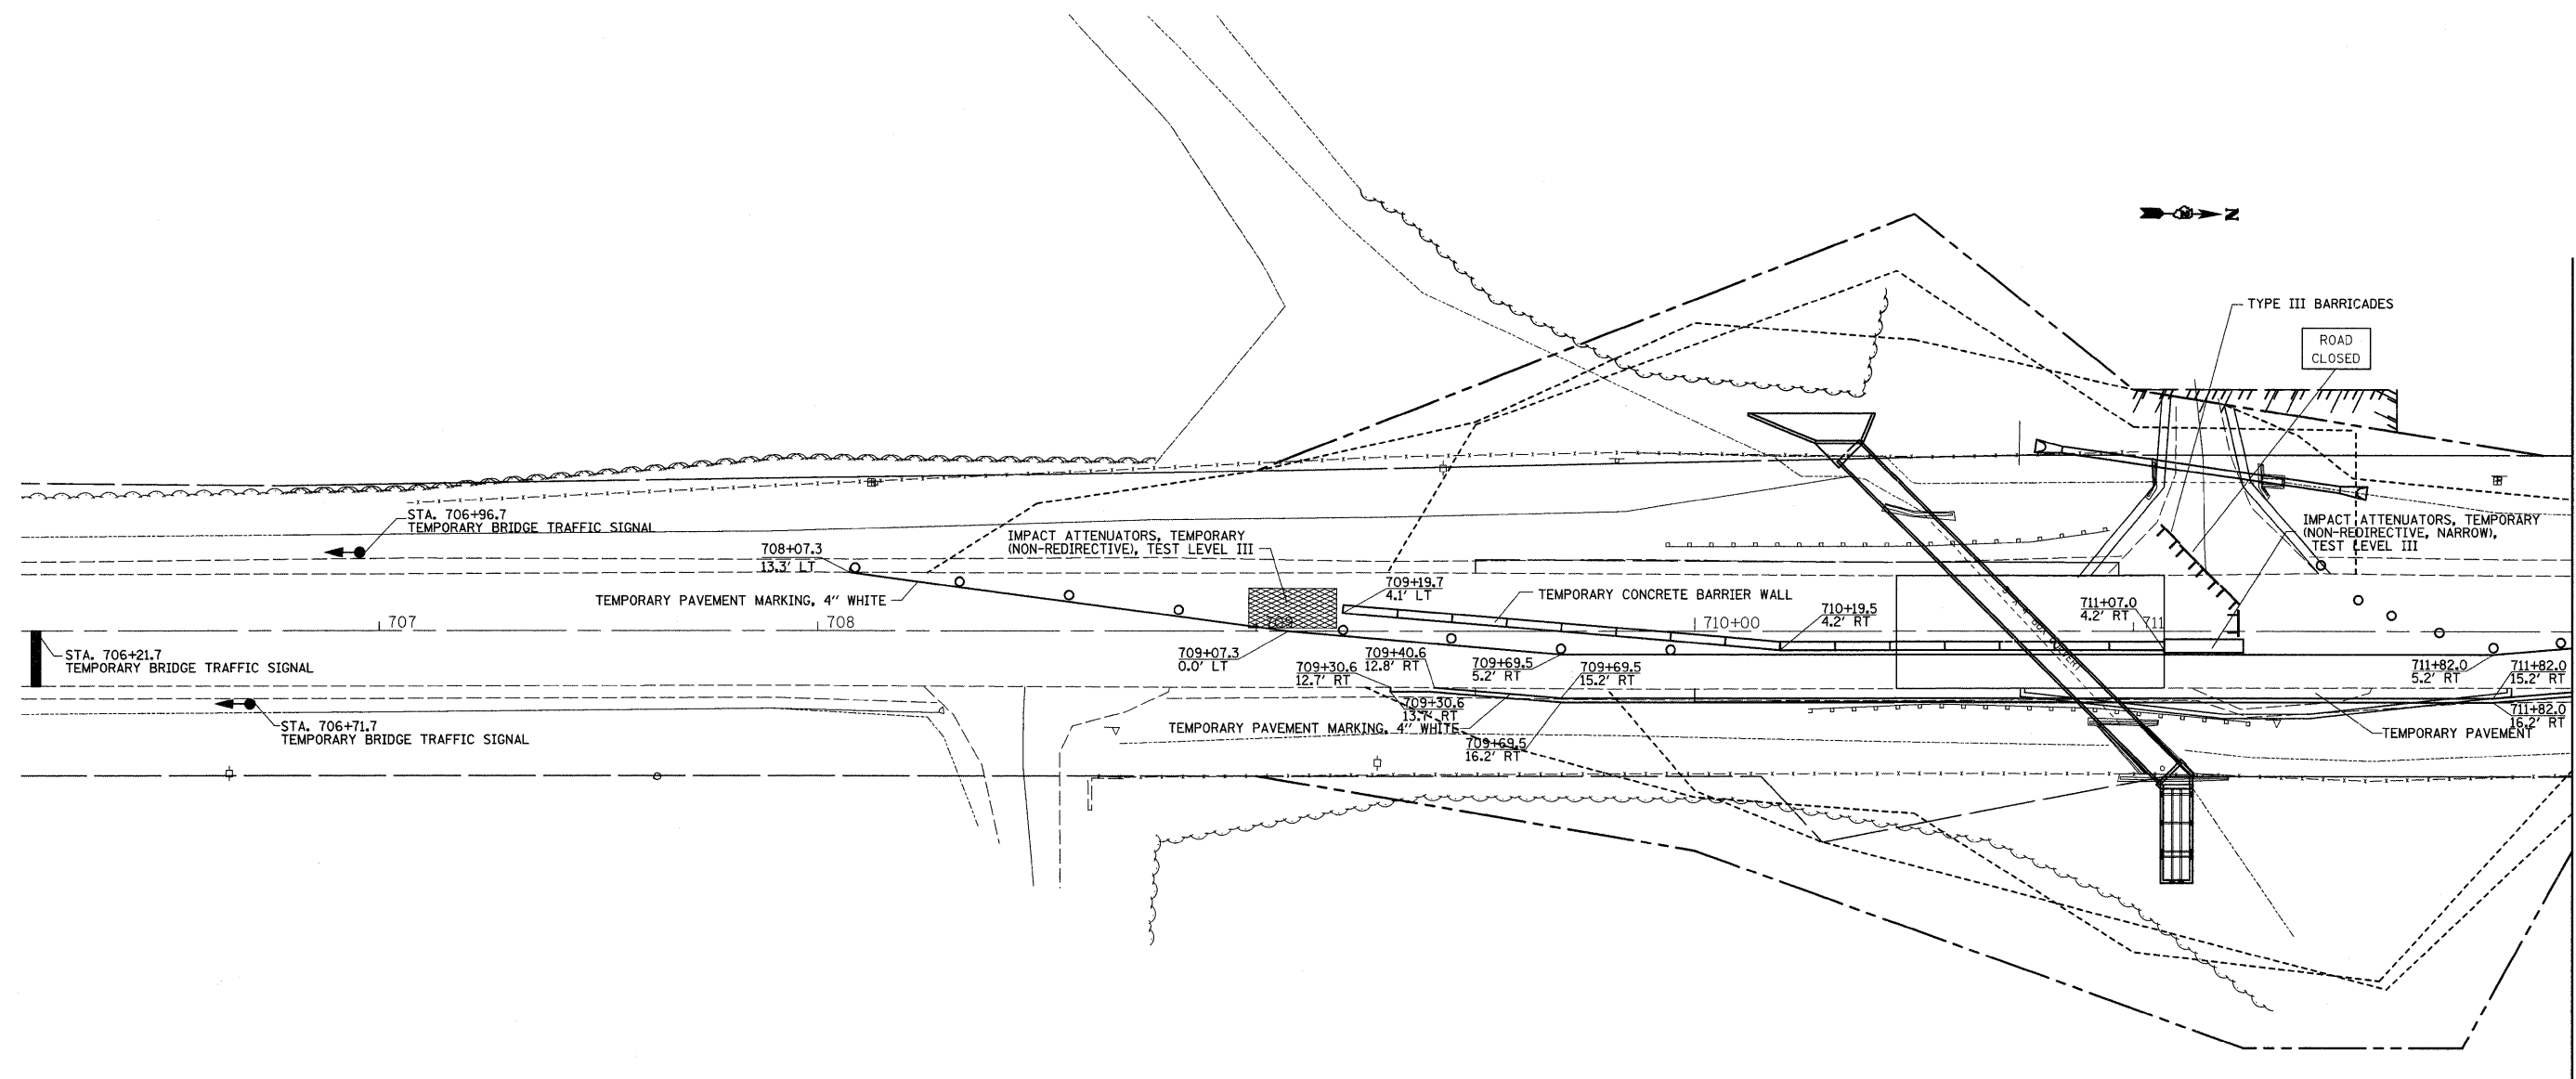

FILE NAME =	USER NAME = fordjd	DESIGNED -	REVISED -	<b>STATE OF ILLINOIS DEPARTMENT OF TRANSPORTATION</b>	<b>IL ROUTE 40</b>			F.A.P. RTE.	SECTION	COUNTY	TOTAL SHEETS	SHEET NO.			
c:\pwork\pwidot\fordjd\dms33783\0264D	2-shit-staging.dgn	DRAWN -	REVISED -		SCALE:	SHEET NO.	OF	SHEETS	STA.	TO STA.	646	4T-2	CARROLL	63	45
		PLOT SCALE = 20.0000' / IN.	CHECKED -		REVISED -										
		PLOT DATE = Fri Mar 13 12:12:49 2009	DATE -		REVISED -										
											CONTRACT NO. 64D12		ILLINOIS FED. AID PROJECT		