


DATE	
BY	
FINAL SURVEY	
SURVEY	
PLOTTED	
NOTE BOOK	
NO.	
AREAS CHECKED	

DATE	
BY	
ORIGINAL SURVEY	
SURVEY	
PLOTTED	
NOTE BOOK	
NO.	
AREAS CHECKED	

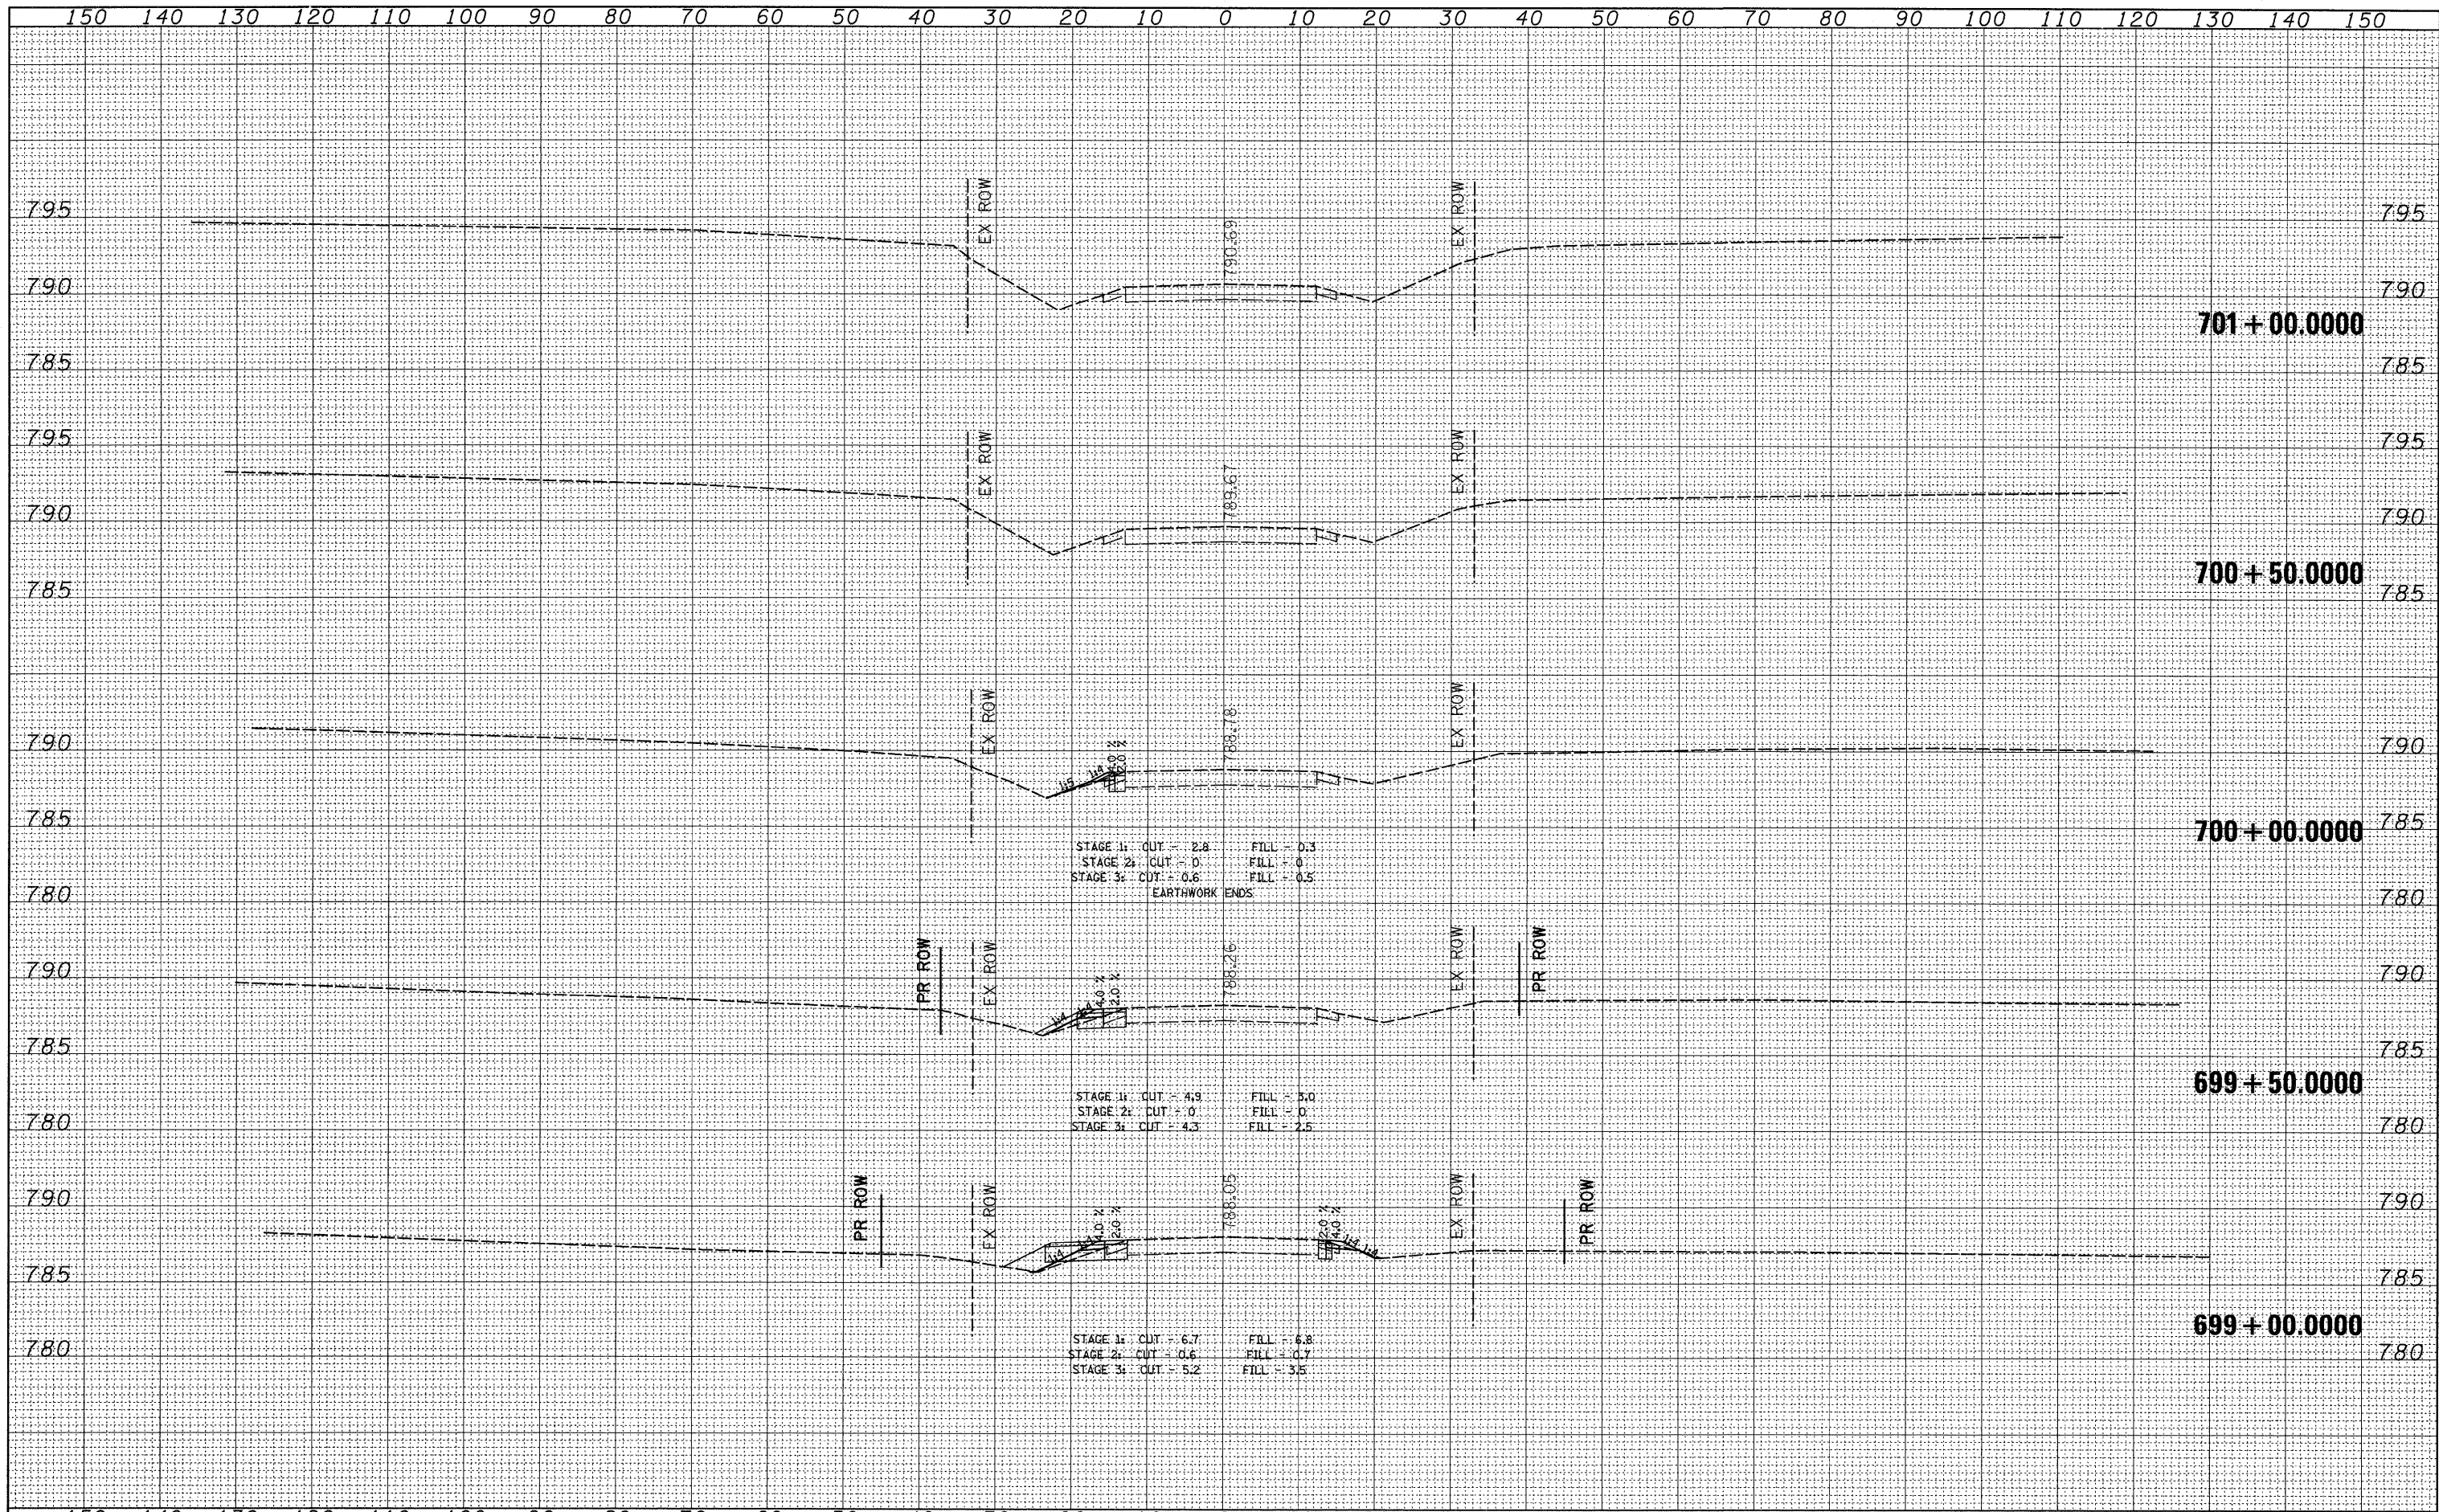

STATE OF ILLINOIS
DEPARTMENT OF TRANSPORTATION

IL 40

FILE NAME =	USER NAME = fordjd	DESIGNED -	REVISED -	F.A.P. RTE.	SECTION	COUNTY	TOTAL SHEETS	SHEET NO.
ct\pw_work\pwsdot\fordjd\dms33783\d05287.xml.dgn		DRAWN -	REVISED -	646	4T-2	Carroll	63	57
PLOT SCALE = 10.0000' / IN.		CHECKED -	REVISED -	CONTRACT NO. 64D12				
PLOT DATE = Mon Mar 16 12:36:52 2009		DATE -	REVISED -	ILLINOIS FED. AID PROJECT				

SCALE: SHEET NO. OF SHEETS STA. 699+00.0000 TO STA. 701+00.0000