


R.O.W. & EASEMENT DETAILS

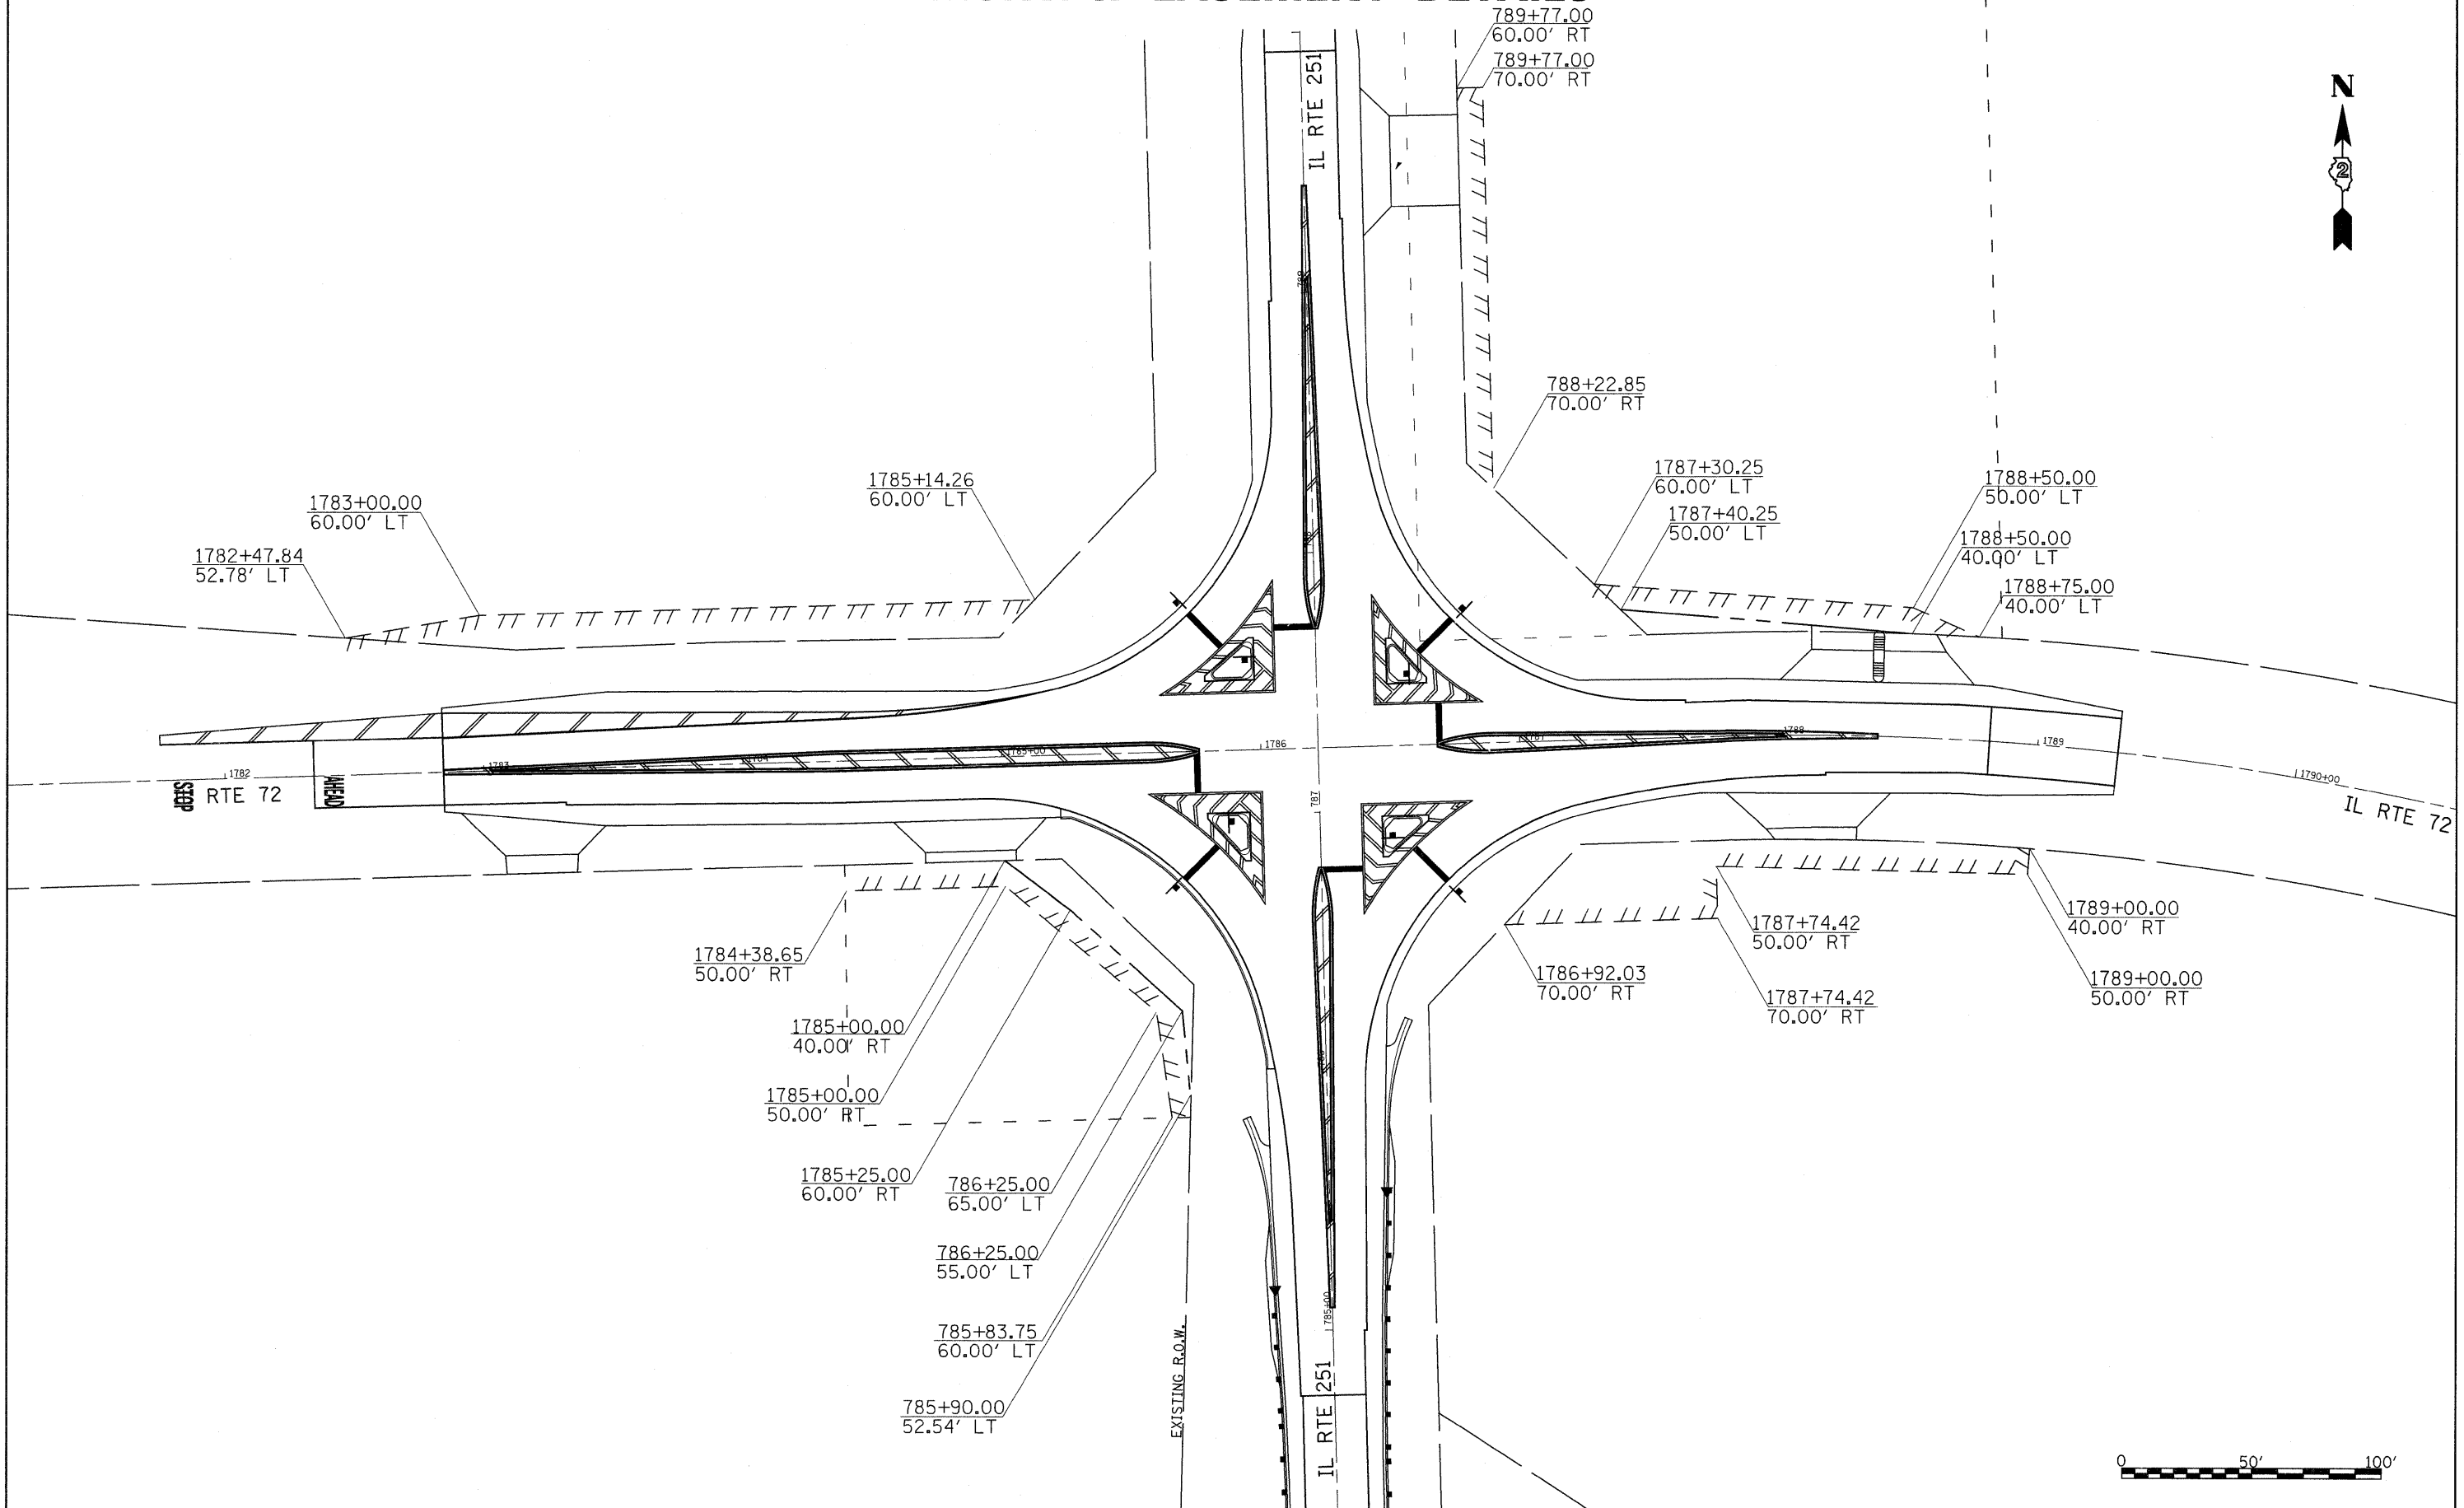

| | | | | | | | | | | | | |
|--|--------------------|------------|-----------|---|---|--------------|------|--------------|---------|--------|--------------|-----------|
| FILE NAME = | USER NAME = dosidd | DESIGNED - | REVISED - | STATE OF ILLINOIS DEPARTMENT OF TRANSPORTATION | IL 251 & IL 72 R.O.W. & EASEMENT DETAILS | | | F.A.P. RTE.: | SECTION | COUNTY | TOTAL SHEETS | SHEET NO. |
| c:\pwork\pwork\IDOT\DOSSDD\dms41852\d87008 | 8rowplan.dgn | DRAWN - | REVISED - | | 553 | 120M | OGLE | 71 | 33 | | | |
| PLOT SCALE = 30.0000' / IN. | | CHECKED - | REVISED - | | CONTRACT NO. 64E55 | | | | | | | |
| PLOT DATE = Tue Jan 13 15:45:17 2009 | | DATE - | REVISED - | | FED. ROAD DIST. NO. ILLINOIS FED. AID PROJECT | | | | | | | |
| | | | | SCALE: 1" = 30' | SHEET NO. OF SHEETS | STA. TO STA. | | | | | | |