


DATE	
BY	
FINAL SURVEY	
NOTE BOOK	
NO.	
SURVEYED	
TEMPLATE	
AREAS	
CHEKED	

DATE	
BY	
ORIGINAL SURVEY	
NOTE BOOK	
NO.	
SURVEYED	
TEMPLATE	
AREAS	
CHEKED	

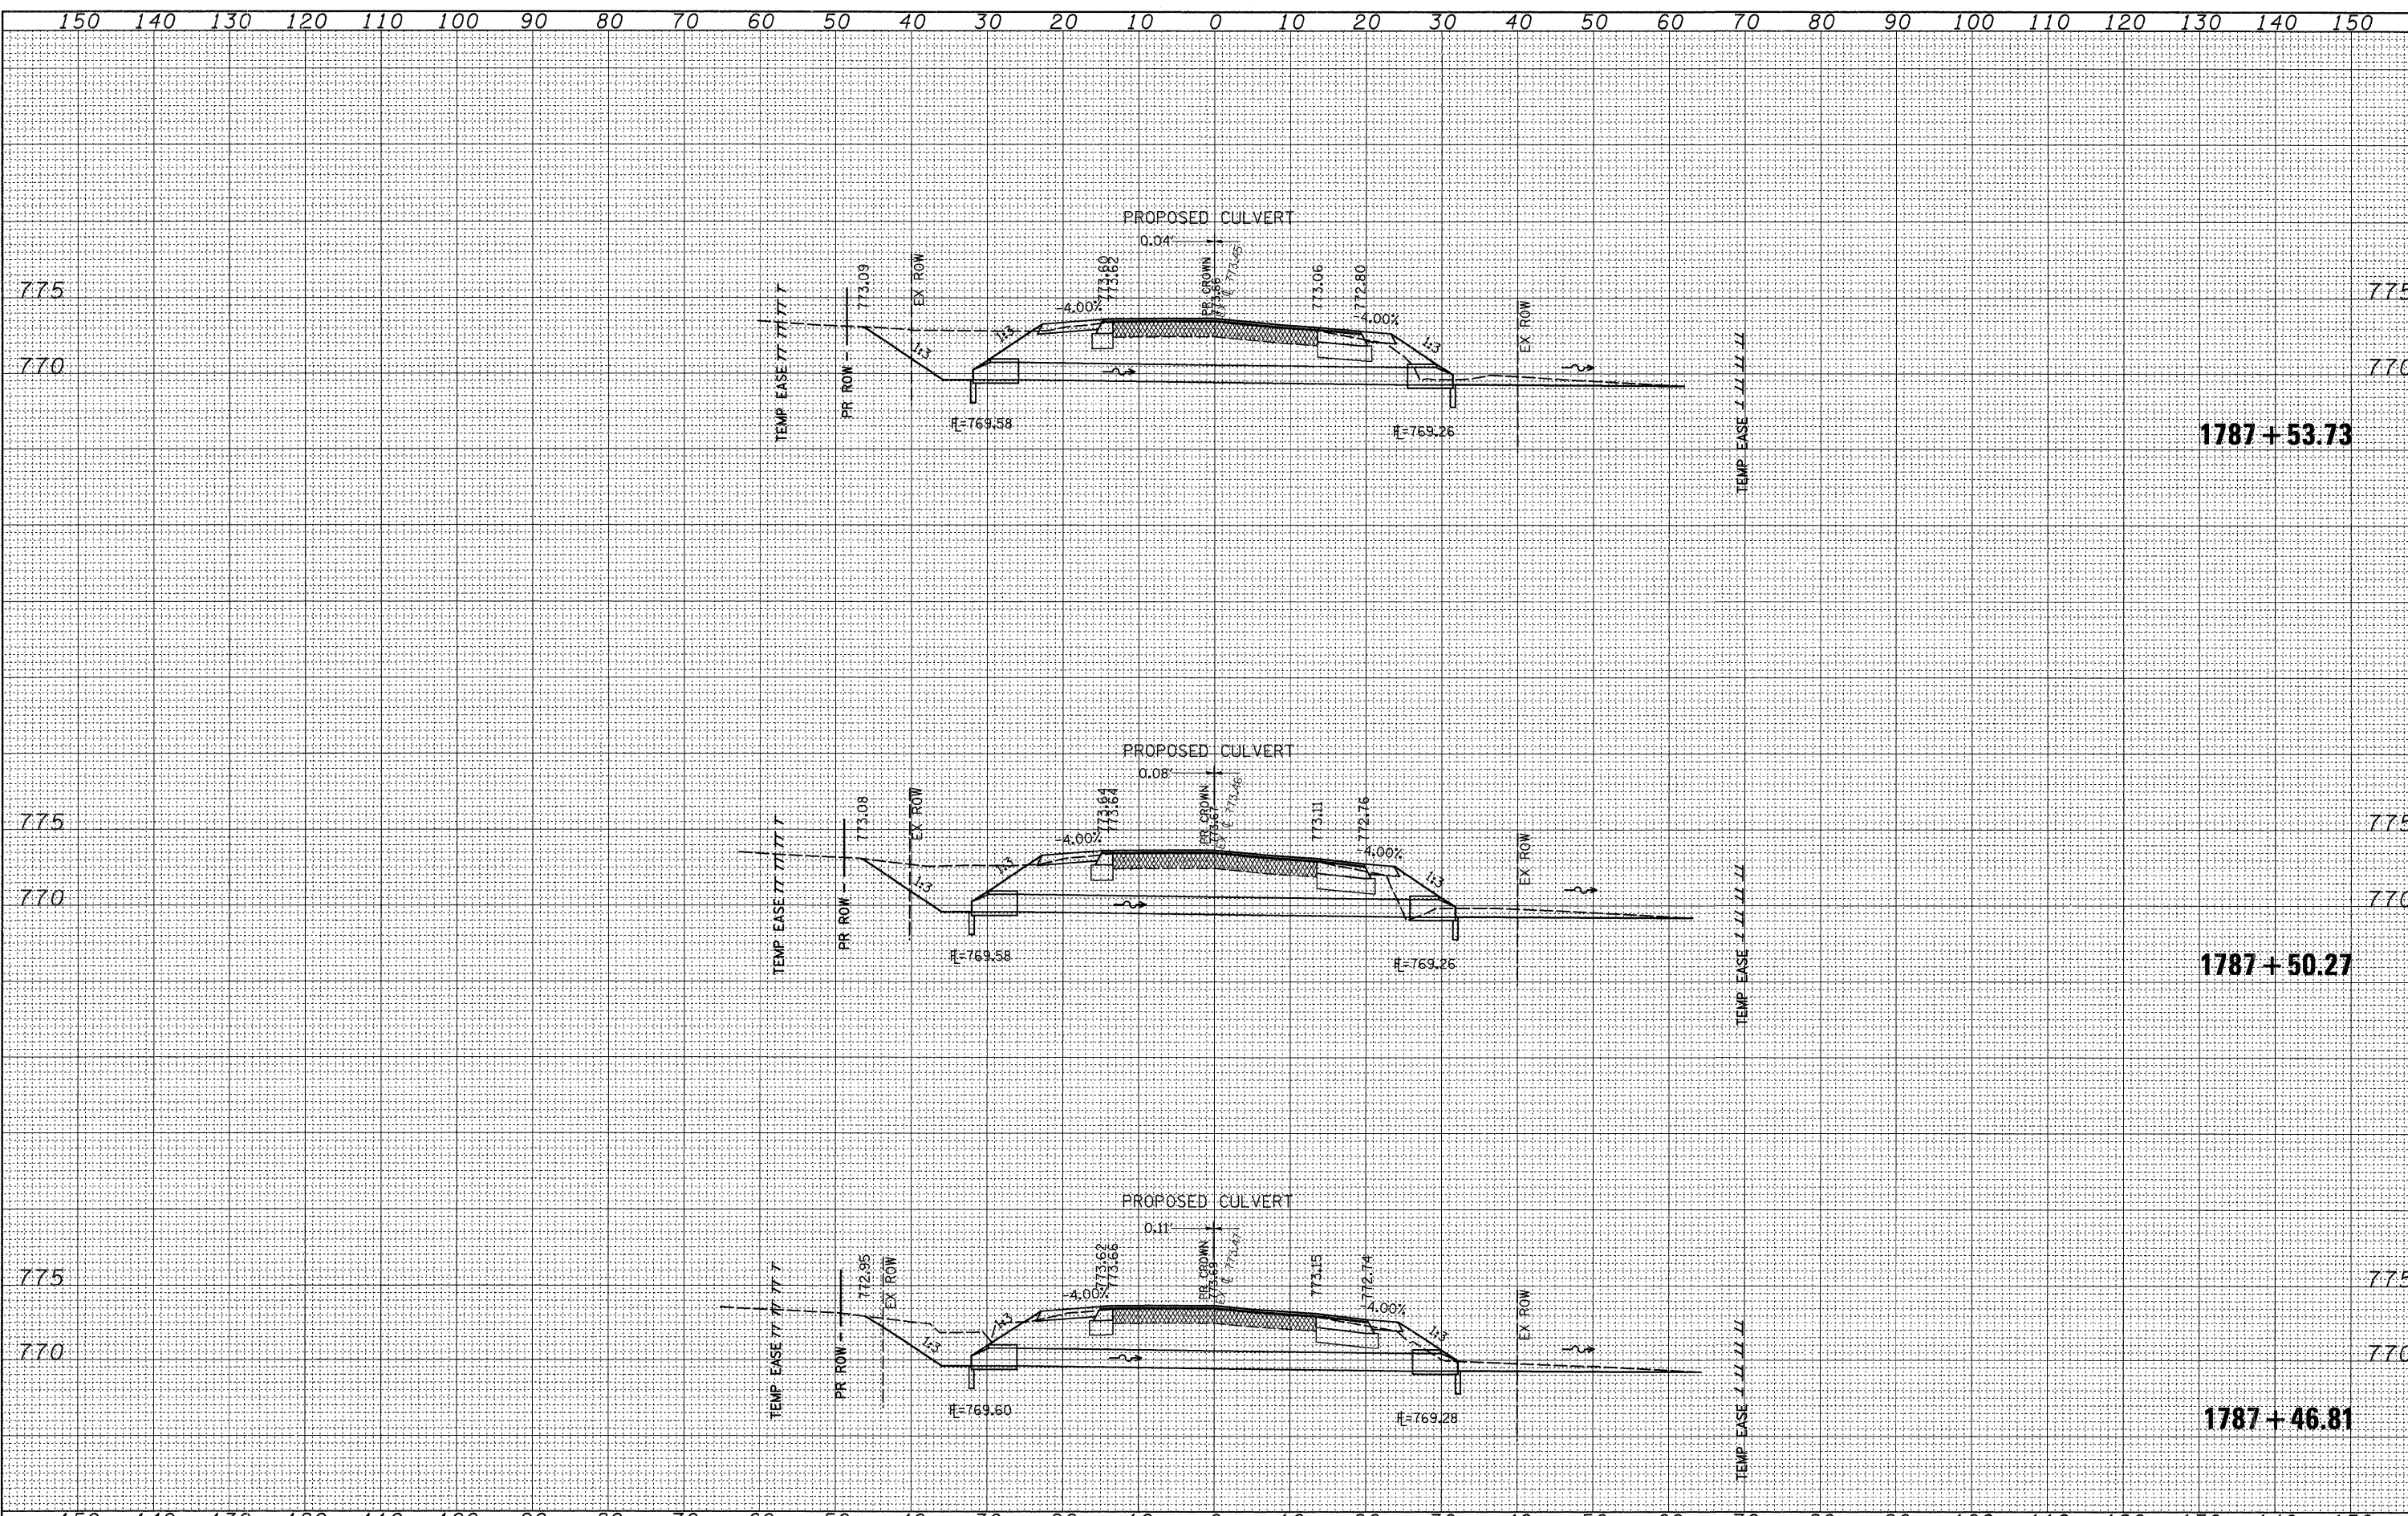

FILE NAME =	USER NAME = dosidd	DESIGNED -	REVISED -	STATE OF ILLINOIS DEPARTMENT OF TRANSPORTATION	IL RTE 72	F.A.P. RTE.	SECTION	COUNTY	TOTAL SHEETS	SHEET NO.	
ct\pw_work\PW100T\DCSSDD\dms41854\d07008xm.dgn	PLOT SCALE = 10,0000 / IN.	DRAWN -	REVISED -			553	120M	OGLE	71	63	
PLOT DATE = Tue Jan 13 16:01:07 2009	DATE -	CHECKED -	REVISED -			CONTRACT NO. 64E55					
		DATE -	REVISED -			SCALE:	SHEET NO. OF SHEETS	STA. 1787+46.81 TO STA. 1787+53.73	FED. ROAD DIST. NO.	ILLINOIS FED. AID PROJECT	