


FINAL SURVEY	BY	DATE
SURVEYED		
FIELD BOOK		
NOTE BOOK		
TEMPLATE		
AREAS		
CHECKED		
NO.		

ORIGINAL SURVEY	BY	DATE
SURVEYED		
FIELD BOOK		
NOTE BOOK		
TEMPLATE		
AREAS		
CHECKED		
NO.		

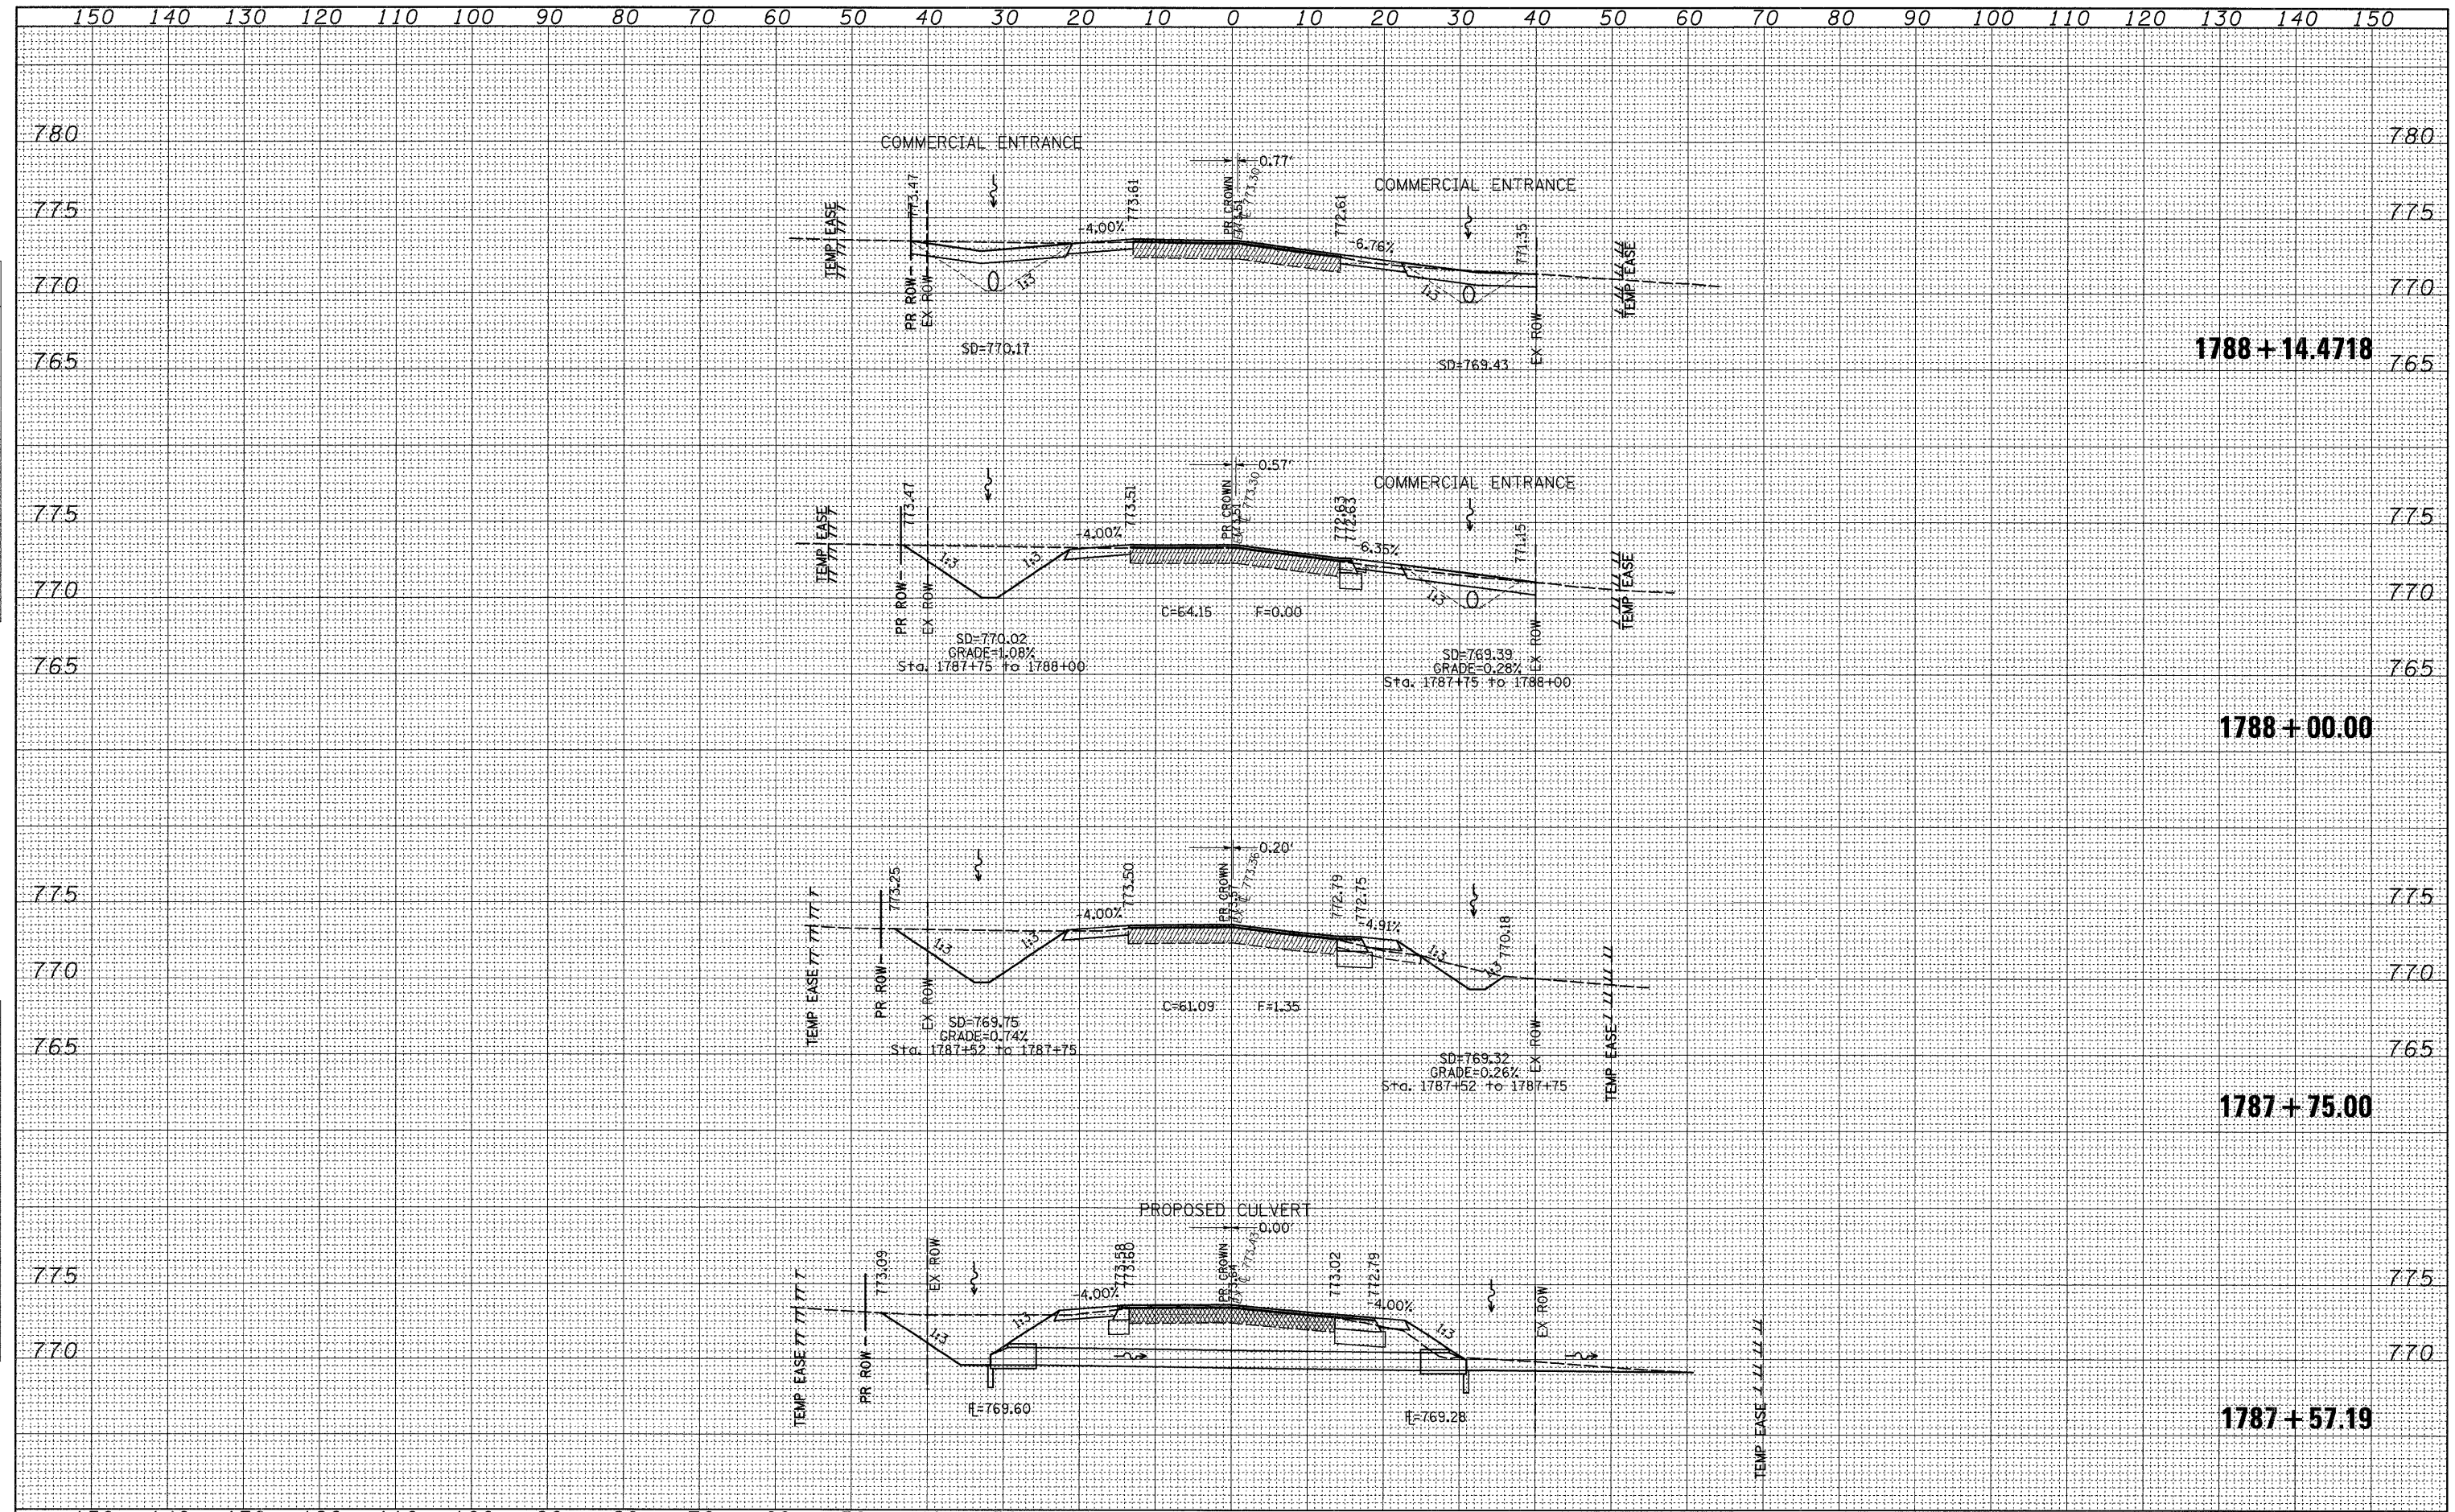

1788 + 14.4718

1788 + 00.00

1787 + 75.00

1787 + 57.19

FILE NAME =	USER NAME = dssddd	DESIGNED -	REVISED -	STATE OF ILLINOIS DEPARTMENT OF TRANSPORTATION	IL RTE 72		F.A.P. RTE.	SECTION	COUNTY	TOTAL SHEETS	SHEET NO.
ct:\pw_work\FWIDOT\DOSSDD\dms41854\d07808xm.dgn		DRAWN -	REVISED -		553	120M	OGLE	71	64		
PLOT SCALE = 10,0000' / IN.		CHECKED -	REVISED -		CONTRACT NO. 64E55						
PLOT DATE = Tue Jan 13 16:01:18 2009		DATE -	REVISED -		SCALE:	SHEET NO. OF	SHEETS	STA. 1787+57.19 TO STA. 1788+14.47	FED. ROAD DIST. NO.	ILLINOIS FED. AID PROJECT	