


DATE: _____ BY: _____
 SURVEYED: _____
 ORIGINAL SURVEY: _____
 NOTE BOOK: _____
 NO.: _____

DATE: _____ BY: _____
 SURVEYED: _____
 ORIGINAL SURVEY: _____
 NOTE BOOK: _____
 NO.: _____

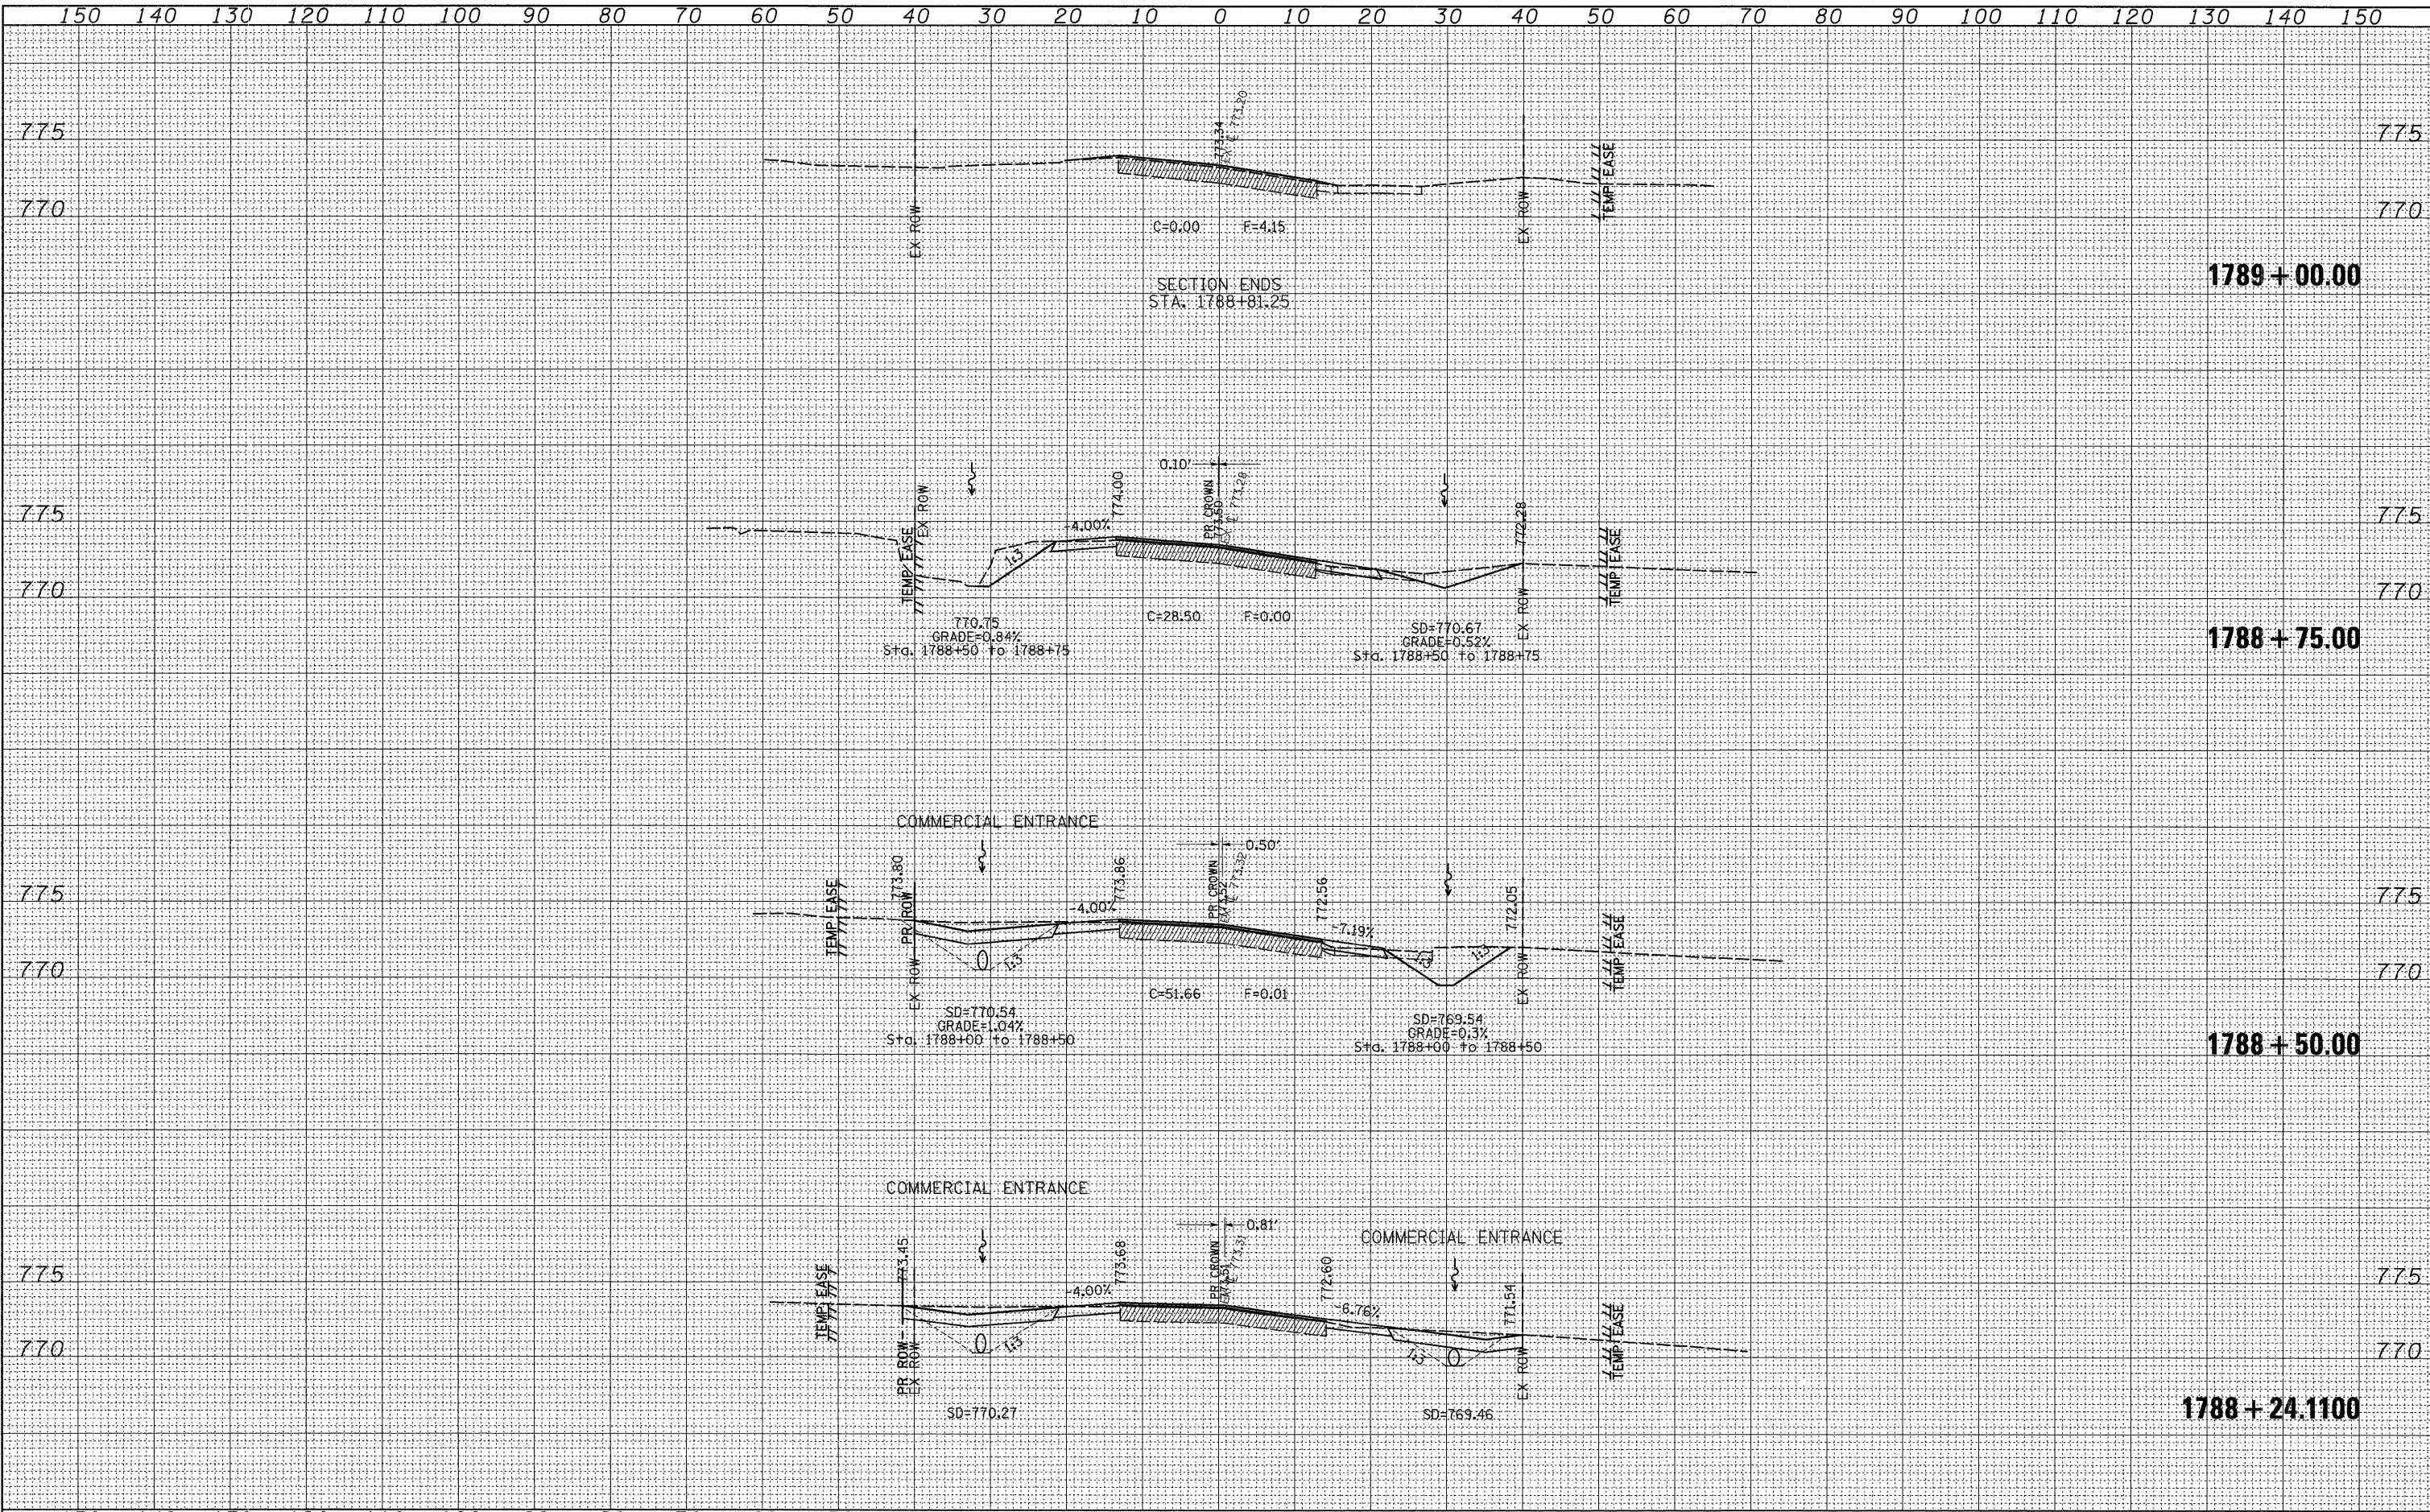

FILE NAME =	USER NAME = dosadd	DESIGNED -	REVISED -	IL RTE 72		F.A.P. RTE.	SECTION	COUNTY	TOTAL SHEETS	SHEET NO.
ct:\pw_work\PW\DOT\DOSSDD\dms41854\d07008km.dgn		DRAWN -	REVISED -	STATE OF ILLINOIS DEPARTMENT OF TRANSPORTATION		553	120M	OGLE	71	65
PLOT SCALE = 10.0000" / IN.		CHECKED -	REVISED -	SCALE:		SHEET NO. OF SHEETS		CONTRACT NO. 64E55		
PLOT DATE = Tue Jan 13 16:01:36 2009		DATE -	REVISED -	STA. 1788+24.1100 TO STA. 1789+00.00		FED. ROAD DIST. NO.		ILLINOIS FED. AID PROJECT		