


TYPICAL SECTIONS

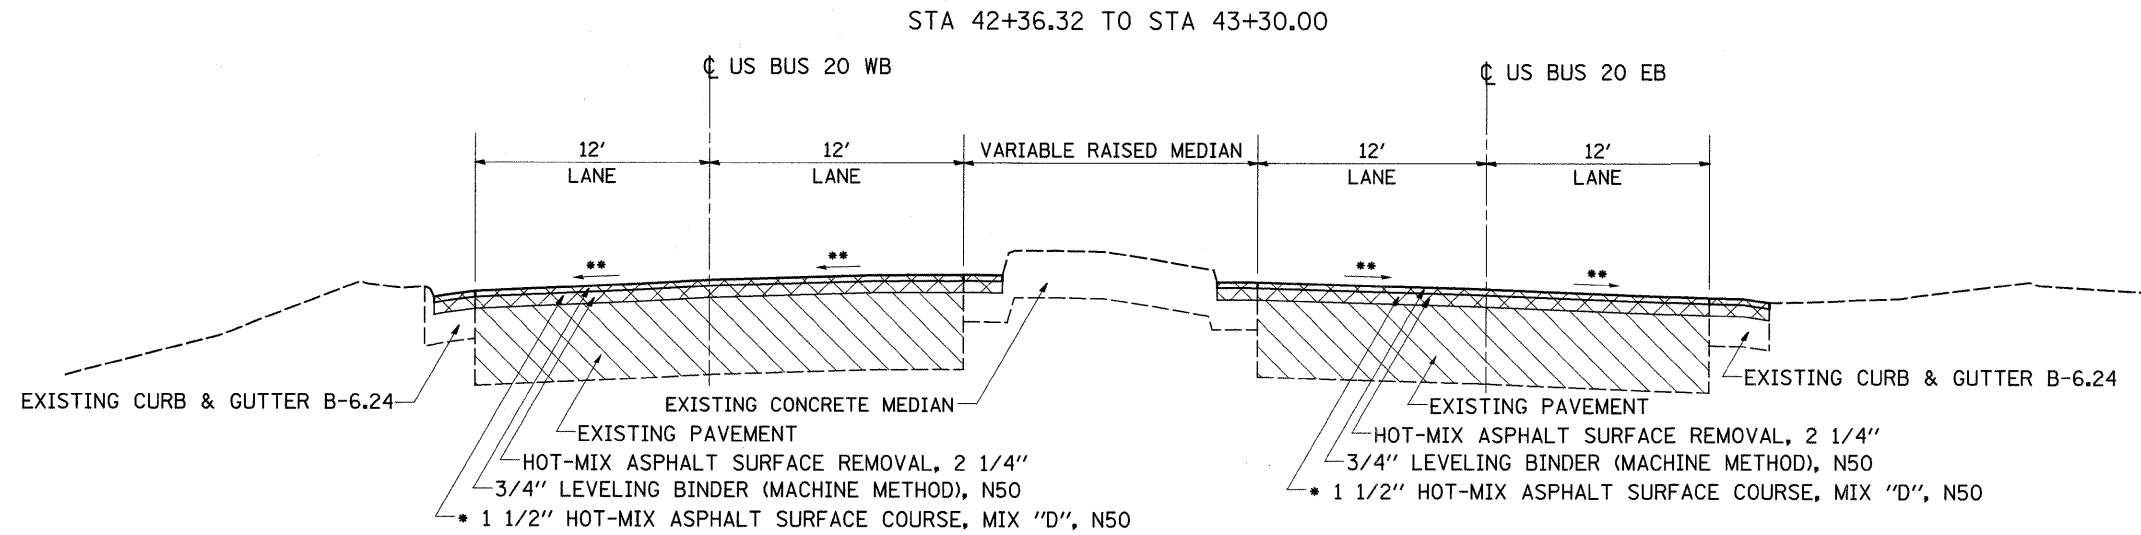

EXISTING PAVEMENT

PAVEMENT REMOVAL

* 112 LB/SQ YD/IN

** MAINTAIN EXISTING CROSS SLOPE (MIN 1/2"/ft)

FILE NAME =	USER NAME = dosadd	DESIGNED -	REVISED -	STATE OF ILLINOIS DEPARTMENT OF TRANSPORTATION	US BUS 20 TYPICAL SECTIONS			F.A.P. RTE.	SECTION	COUNTY	TOTAL SHEETS	SHEET NO.
ct\pw_work\PWIDOT\DOSSDD\d0125645\0204409-sht-typsoe1.dgn		DRAWN -	REVISED -		303	(1-1)CH	WINNEBAGO	58	10			
PLOT SCALE = 50.0000' / IN.		CHECKED -	REVISED -		SCALE: SHEET NO. OF SHEETS STA. TO STA.			CONTRACT NO. 64E90				
PLOT DATE = Tue Mar 10 11:32:49 2009		DATE -	REVISED -		ILLINOIS FED. AID PROJECT							