



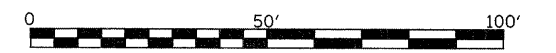

HOT-MIX ASPHALT SURFACE REMOVAL, 2 1/4"
 1 1/2" HOT-MIX ASPHALT SURFACE COURSE MIX "D" N50
 3/4" LEVELING BINDER (MM) N50

SECTION & IMPROVEMENT ENDS
 STA 43+30

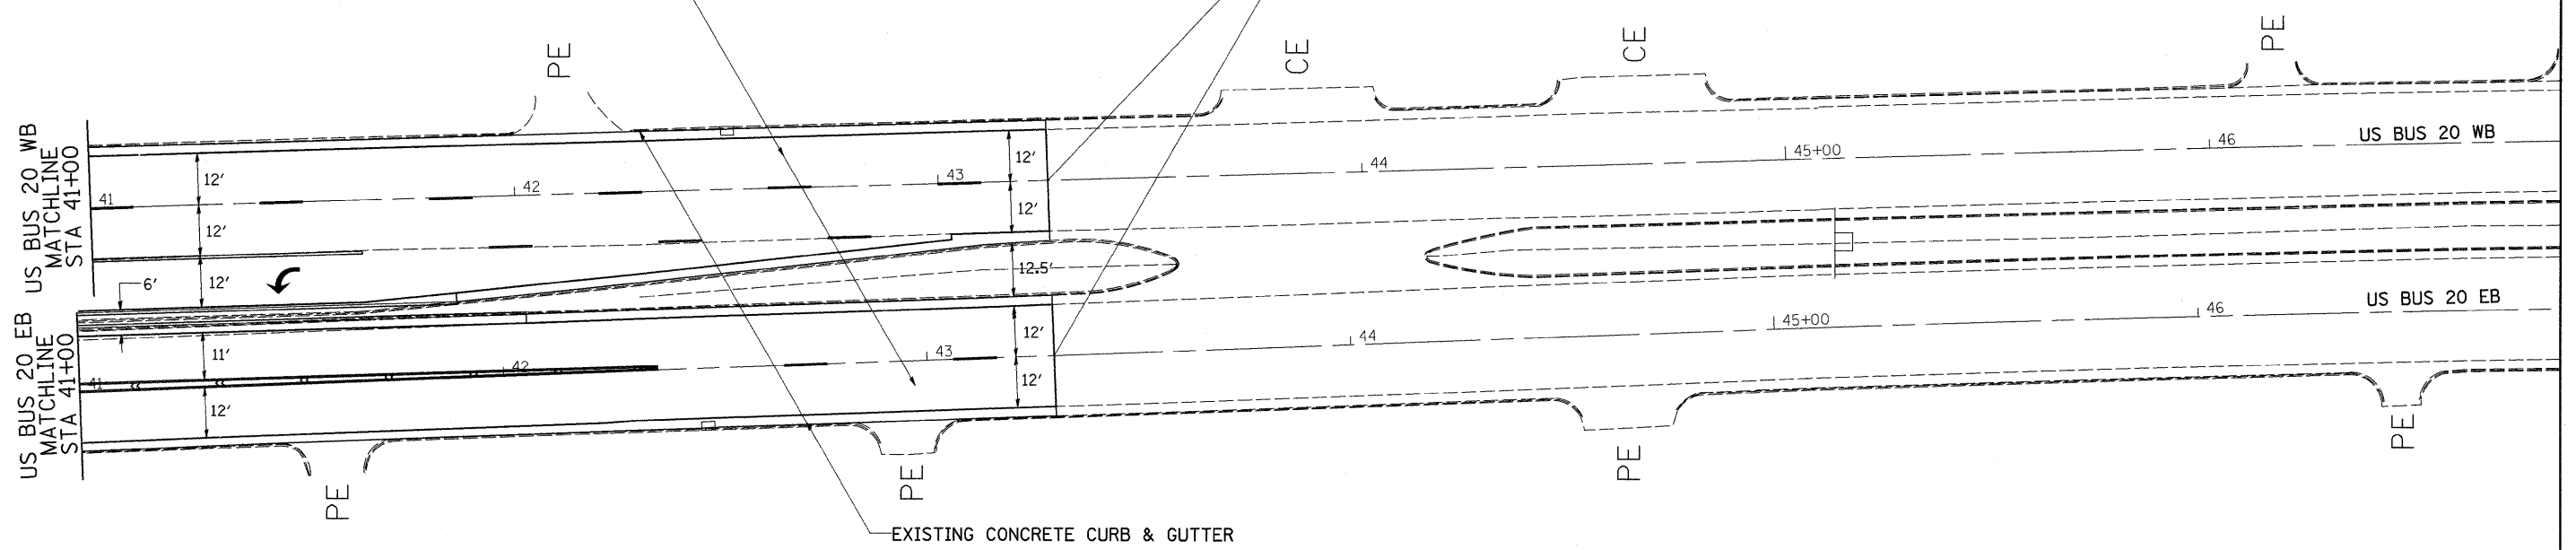

FILE NAME =	USER NAME = dssdd	DESIGNED -	REVISED -
c:\pw_work\PWIDOT\DOSSDD\0125645\0204409-sht-plan.dgn		DRAWN -	REVISED -
		CHECKED -	REVISED -
		DATE -	REVISED -

**STATE OF ILLINOIS
 DEPARTMENT OF TRANSPORTATION**

**US BUS 20
 PLAN SHEETS**

SCALE:	SHEET NO.	OF	SHEETS	STA.	TO STA.
--------	-----------	----	--------	------	---------

F.A.P. RTE.	SECTION	COUNTY	TOTAL SHEETS	SHEET NO.
303	(1-1)CH	WINNEBAGO	58	34
CONTRACT NO. 64E90				
ILLINOIS FED. AID PROJECT				