


# STAY IN YOUR LANE DETAIL

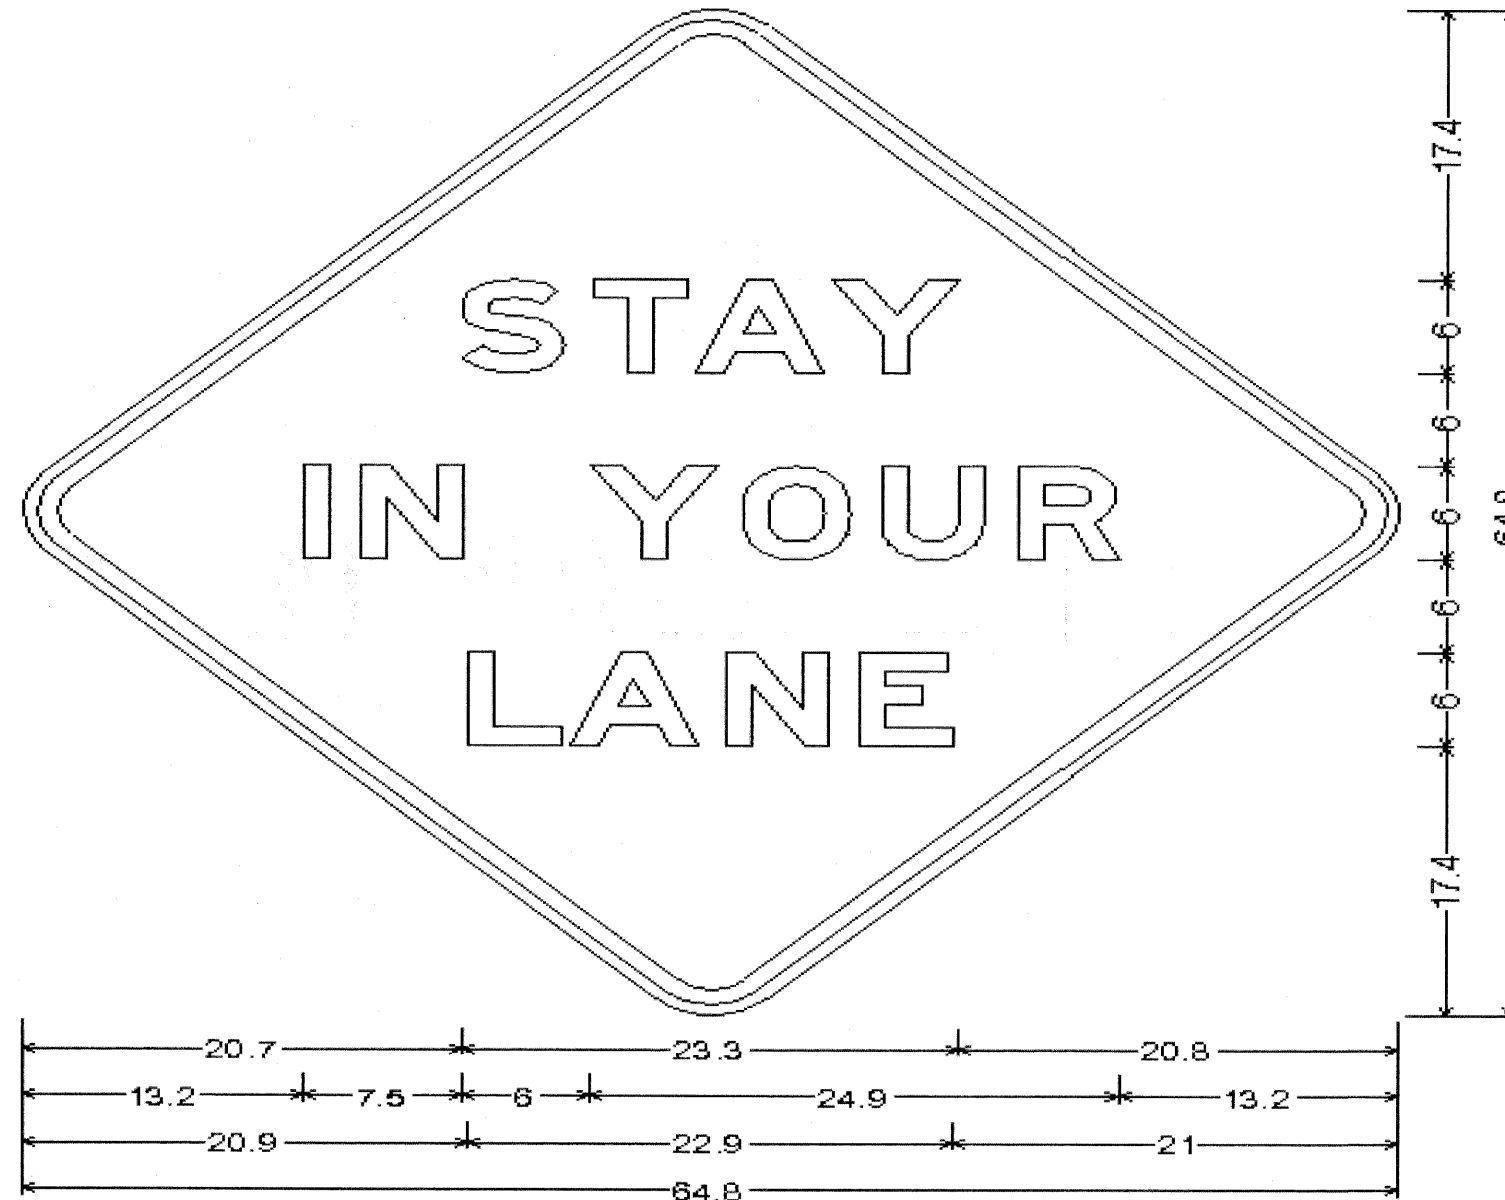

48.0" across sides 3.8" Radius, 1.0" Border, 0.6" Indent, Black on Orange;

"STAY" E Mod; "IN YOUR" E Mod; "LANE" E Mod;

Table of letter and object lefts.

S	T	A	Y		
20.7	26.8	31.6	38.0		
I	N	Y	O	U	R
13.2	15.9	26.7	33.9	40.5	46.8
L	A	N	E		
20.9	25.8	33.1	39.4		

FILE NAME =	USER NAME = dosadd	DESIGNED -	REVISED -	<b>STATE OF ILLINOIS DEPARTMENT OF TRANSPORTATION</b>	<b>US BUS 20 STAY IN YOUR LANE DETAIL</b>	F.A.P. RTE.	SECTION	COUNTY	TOTAL SHEETS	SHEET NO.	
c:\pw_work\pwsdot\dosadd\00125645\02844	9-shr-detail.dgn	DRAWN -	REVISED -			303	(1-DCH	WINNEBAGO	58	47	
PLOT SCALE = 50.0000 1/ IN.	CHECKED -	REVISED -	SCALE:			SHEET NO.	OF	SHEETS	STA.	TO	STA.
PLOT DATE = Tue Mar 10 11:04:13 2009	DATE -	REVISED -	ILLINOIS FED. AID PROJECT								