


DATE	
BY	
SURVEYED	
PLOTTED	
NOTE BOOK	
AREAS CHECKED	
NO.	

DATE	
BY	
SURVEYED	
PLOTTED	
NOTE BOOK	
AREAS CHECKED	
NO.	

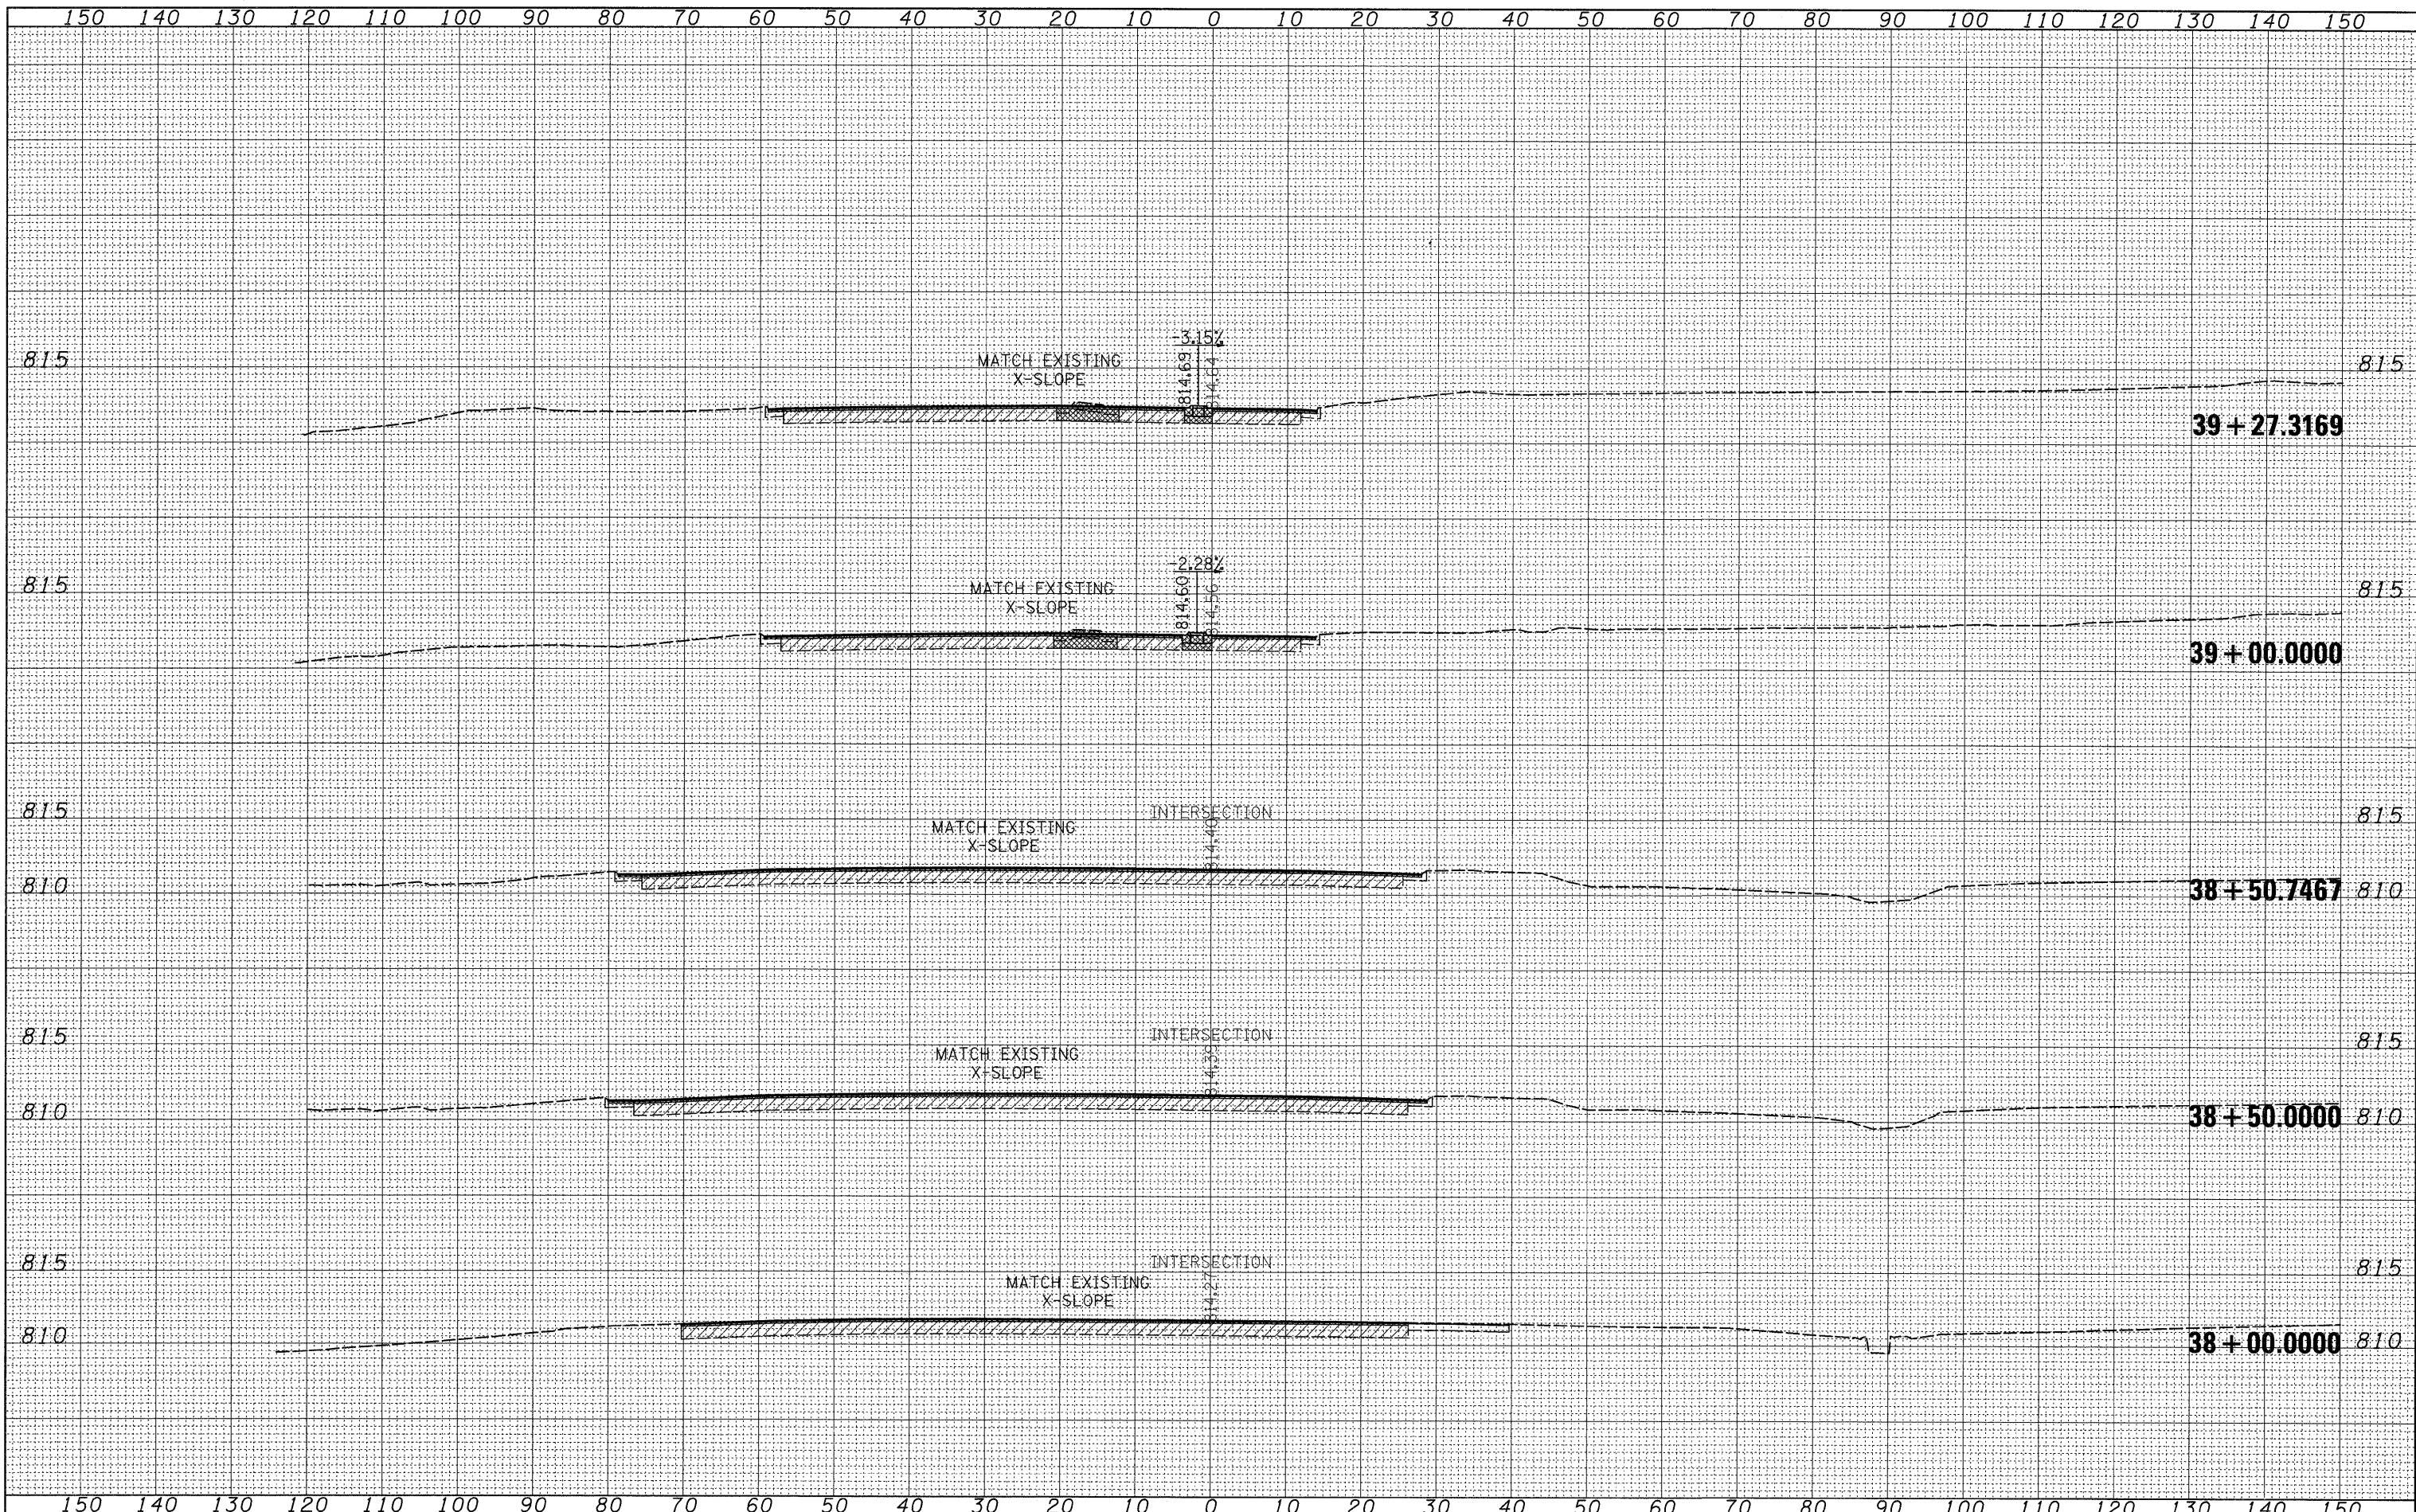

FILE NAME = c:\pw\_work\pwwid01\DOSSDD\0125647\0284409-xsc  
 USER NAME = doasdd  
 mldgn  
 PLOT SCALE = 10.0000' / IN.  
 PLOT DATE = Tue Mar 10 11:35:35 2009

DESIGNED -	REVISED -
DRAWN -	REVISED -
CHECKED -	REVISED -
DATE -	REVISED -

**STATE OF ILLINOIS  
DEPARTMENT OF TRANSPORTATION**

**US BUS 20  
X-SECTION SHEETS**

SCALE: SHEET NO. OF SHEETS STA. 38+00.0000 TO STA. 39+27.3169

F.A.P. RTE. 303	SECTION (1-1)CH	COUNTY WINNEBAGO	TOTAL SHEETS 58	SHEET NO. 56
CONTRACT NO. 64E90				(ILLINOIS) FED. AID PROJECT