


FINAL	SURVEYED	BY	DATE
SURVEY	PLOTTED		
NOTE BOOK	DATE		
AREAS	CHECKED		
NO.			

ORIGINAL	SURVEYED	BY	DATE
SURVEY	PLOTTED		
NOTE BOOK	DATE		
AREAS	CHECKED		
NO.			

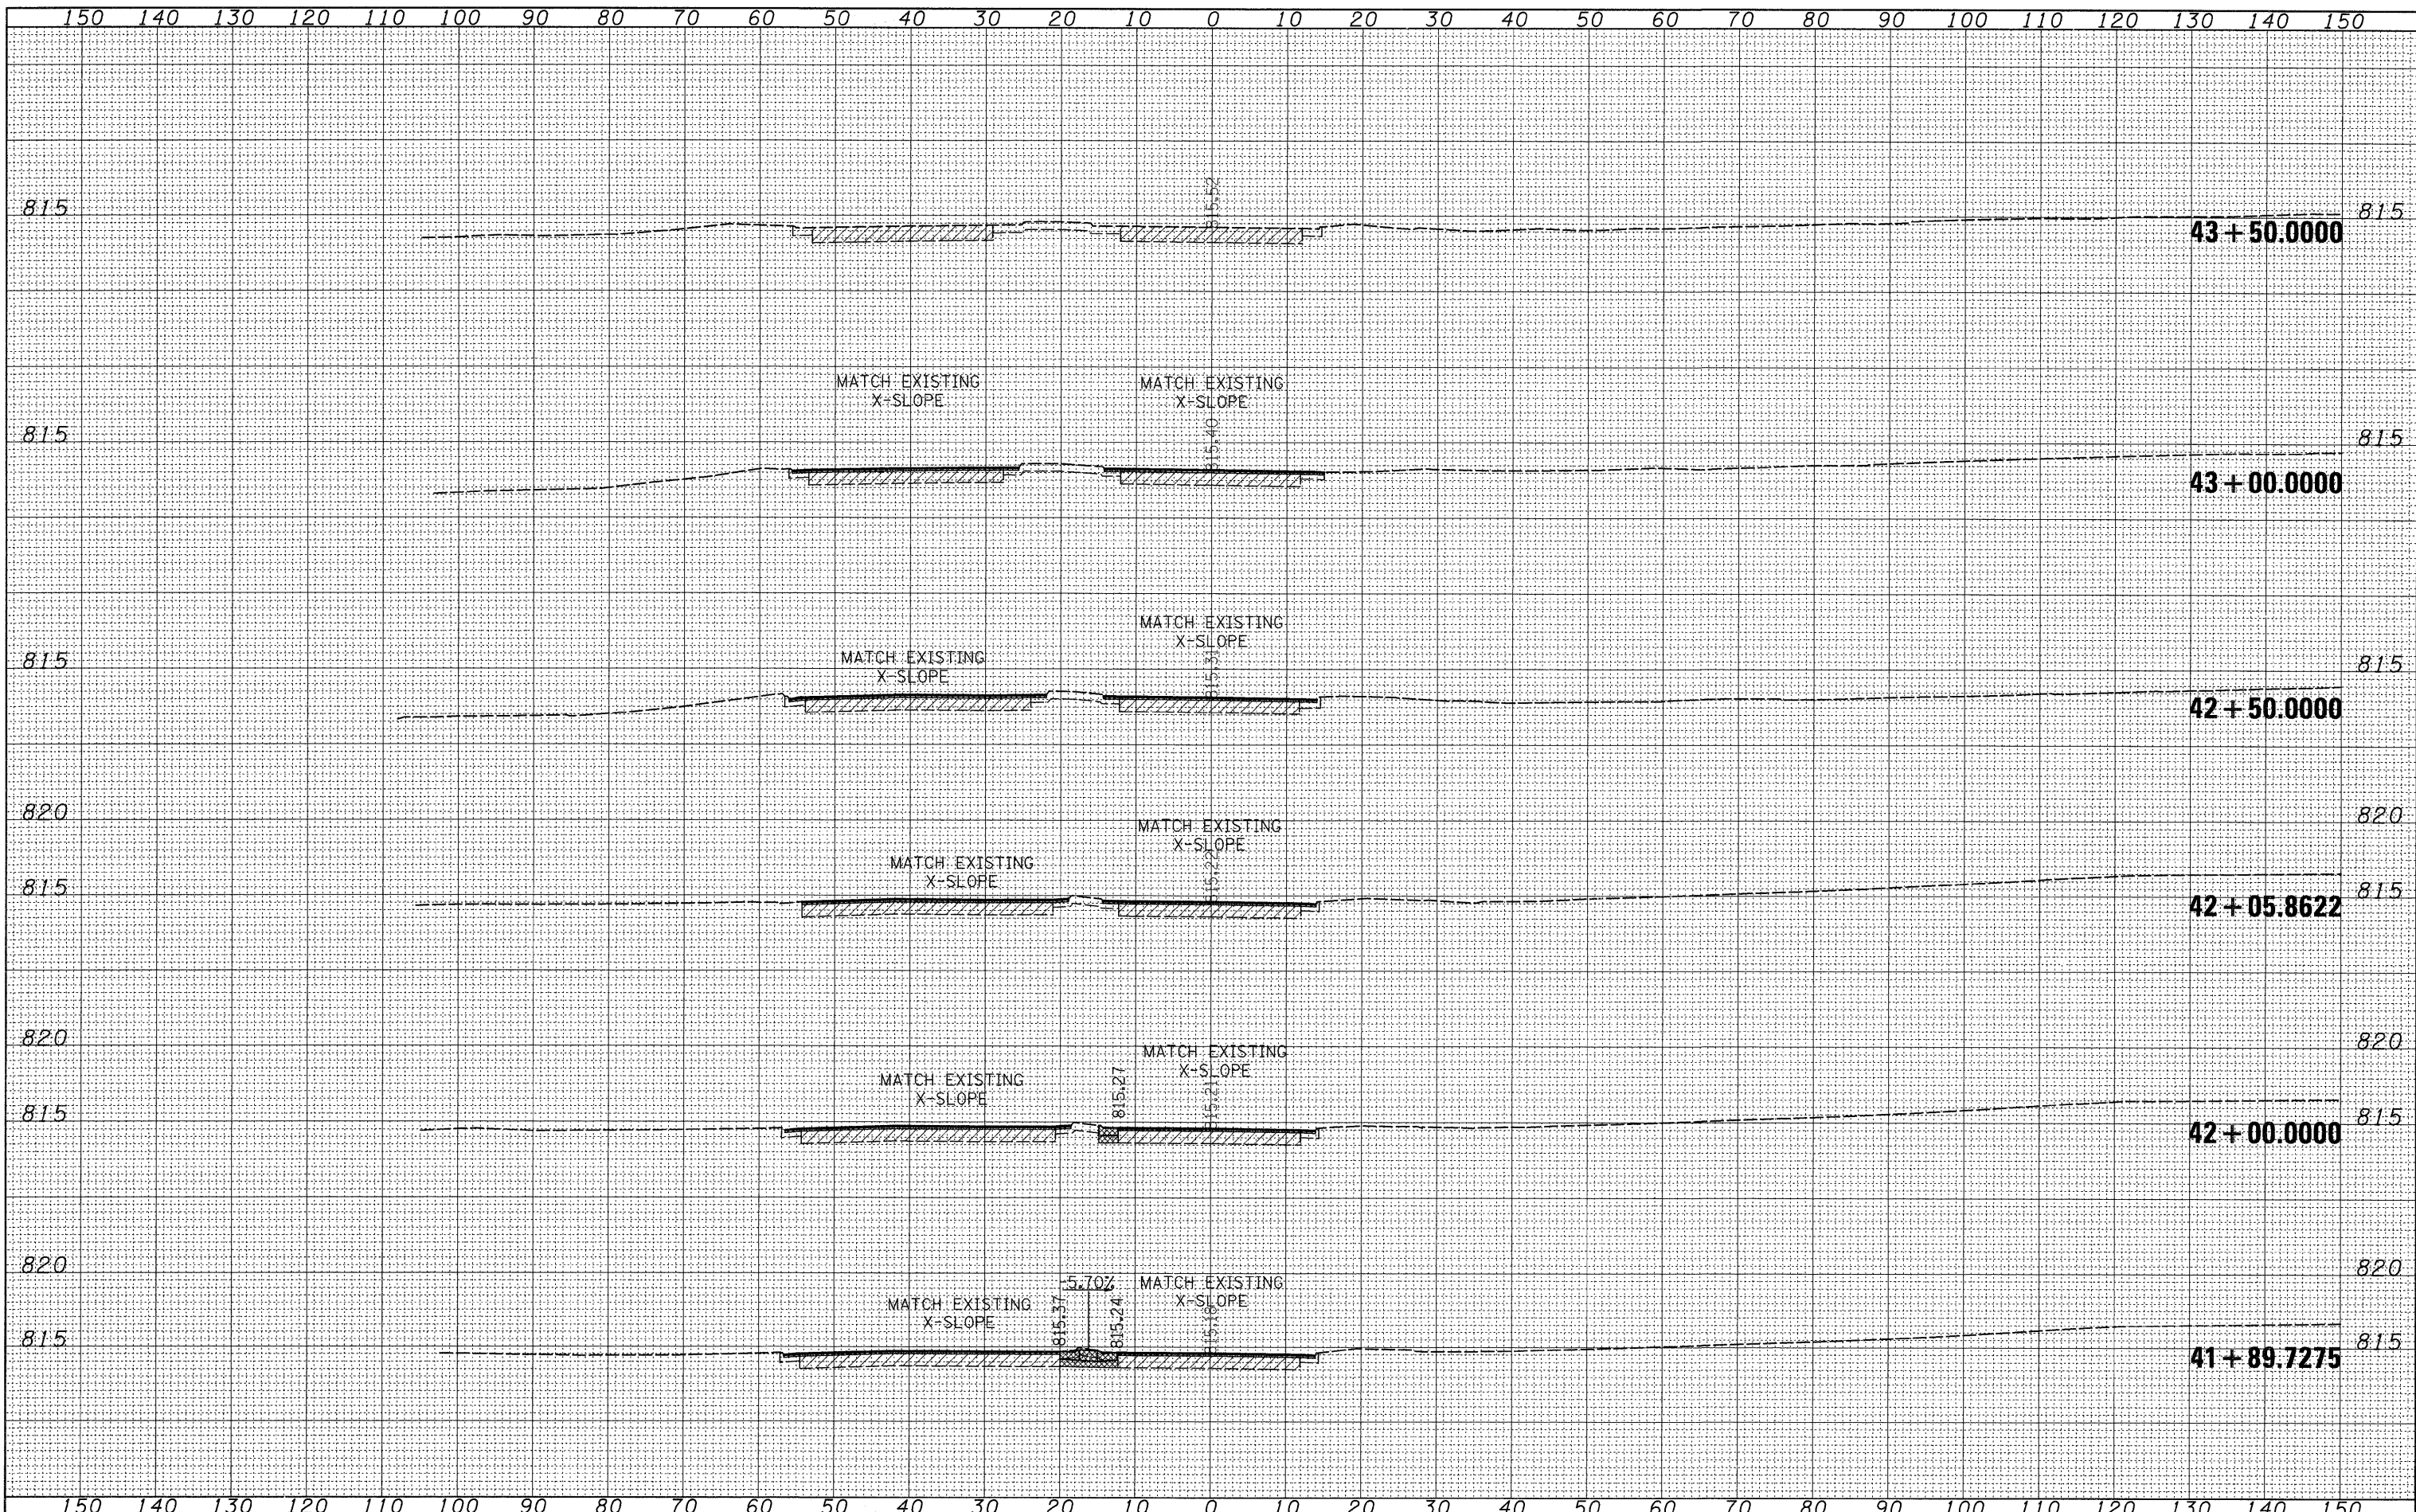

FILE NAME = c:\pwork\pwork\DOT\DOSSDD\d0125647\0204409-xsc
 USER NAME = dosadd
 PLOT SCALE = 10.0000' / IN.
 PLOT DATE = Tue Mar 10 11:35:36 2009

DESIGNED -
 DRAWN -
 CHECKED -
 DATE -

REVISED -
 REVISED -
 REVISED -
 REVISED -

**STATE OF ILLINOIS
 DEPARTMENT OF TRANSPORTATION**

**US BUS 20
 X-SECTION SHEETS**

SCALE: SHEET NO. OF SHEETS STA. 41+89.7275 TO STA. 43+50.0000

F.A.P. RTE. 303	SECTION (1-1)CH	COUNTY WINNEBAGO	TOTAL SHEETS 58	SHEET NO. 58
CONTRACT NO. 64E90				[ILLINOIS] FED. AID PROJECT