

F.A.P. RTE.	SECTION	COUNTY	TOTAL SHEETS	SHEET NO.
311	(4,5) I-1	LASALLE	25	1
		ILLINOIS	CONTRACT NO. 66779	

INDEX OF SHEETS

- 1 COVER SHEET
- 2 GENERAL NOTES
- 3 SUMMARY OF QUANTITIES
- 4 TYPICAL SECTIONS
- 5 - 6 SCHEDULE OF QUANTITIES
- 7 LOCATION MAP
- 8 DETAILS
- 9 - 25 CROSS SECTIONS


STATE OF ILLINOIS
DEPARTMENT OF TRANSPORTATION
DIVISION OF HIGHWAYS
PROPOSED
HIGHWAY PLANS

FAP ROUTE 311 (IL 71)
SECTION (4,5) I-1
PROJECT HSIP-0311(038)
CONSTRUCTING HMA SHOULDERS
LASALLE COUNTY


C-93-075-08

STANDARDS

000001-05	STANDARD SYMBOLS, ABBREVIATIONS AND PATTERNS
001006	DECIMAL OF AN INCH AND OF A FOOT
642001-01	SHOULDER RUMBLE STRIPS
701011-02	OFF-ROAD MOVING OPERATIONS 2L, 2W, DAY ONLY
701301-03	LANE CLOSURE, 2L, 2W, SHORT TIME OPERATIONS
701311-03	LANE CLOSURE, 2L, 2W, MOVING OPERATIONS - DAY ONLY
701326-03	LANE CLOSURE, 2L, 2W, PAVEMENT WIDENING, FOR SPEEDS ≥ 45 MPH
701901-01	TRAFFIC CONTROL DEVICES

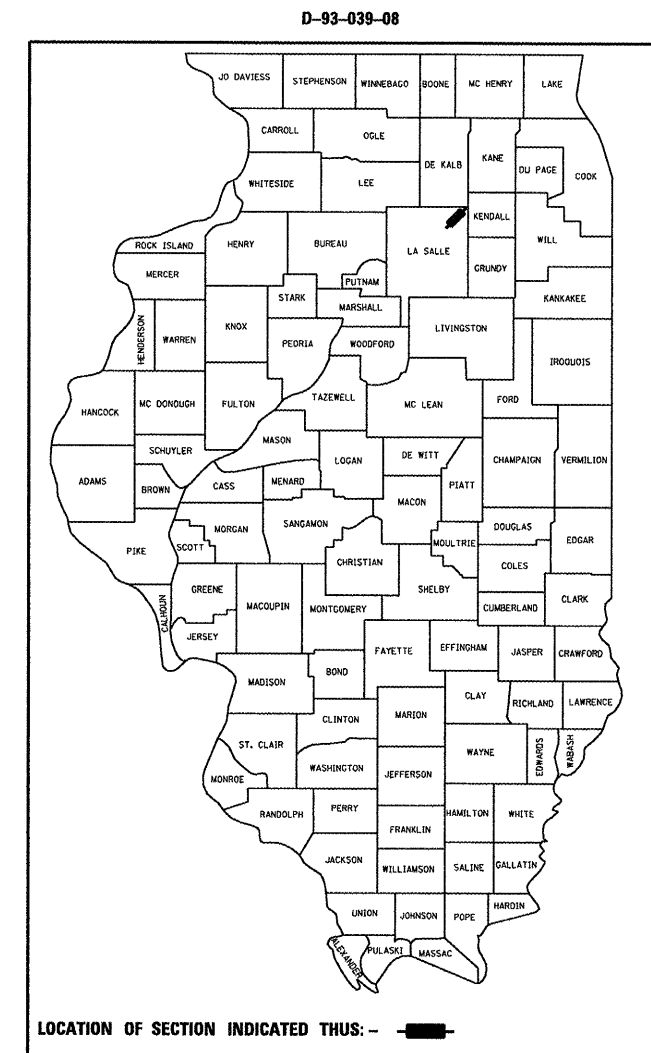


FUNCTION CLASSIFICATION
RURAL AND URBAN PRINCIPLE ARTERIAL
LASALLE COUNTY
2009 ADT = 6700
P.V. = 83% S.U. = 6% M.U. = 11%

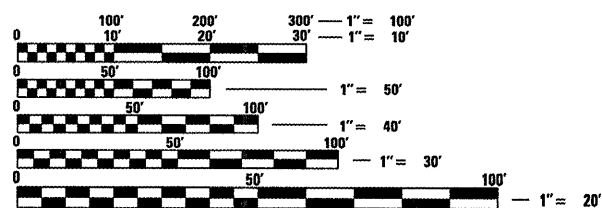

FULL SIZE PLANS HAVE BEEN PREPARED USING STANDARD ENGINEERING SCALES. REDUCED SIZED PLANS WILL NOT CONFORM TO STANDARD SCALES. IN MAKING MEASUREMENTS ON REDUCED PLANS, THE ABOVE SCALES MAY BE USED.

J.U.L.I.E.
JOINT UTILITY LOCATION INFORMATION FOR EXCAVATION
1-800-892-0123
OR 811

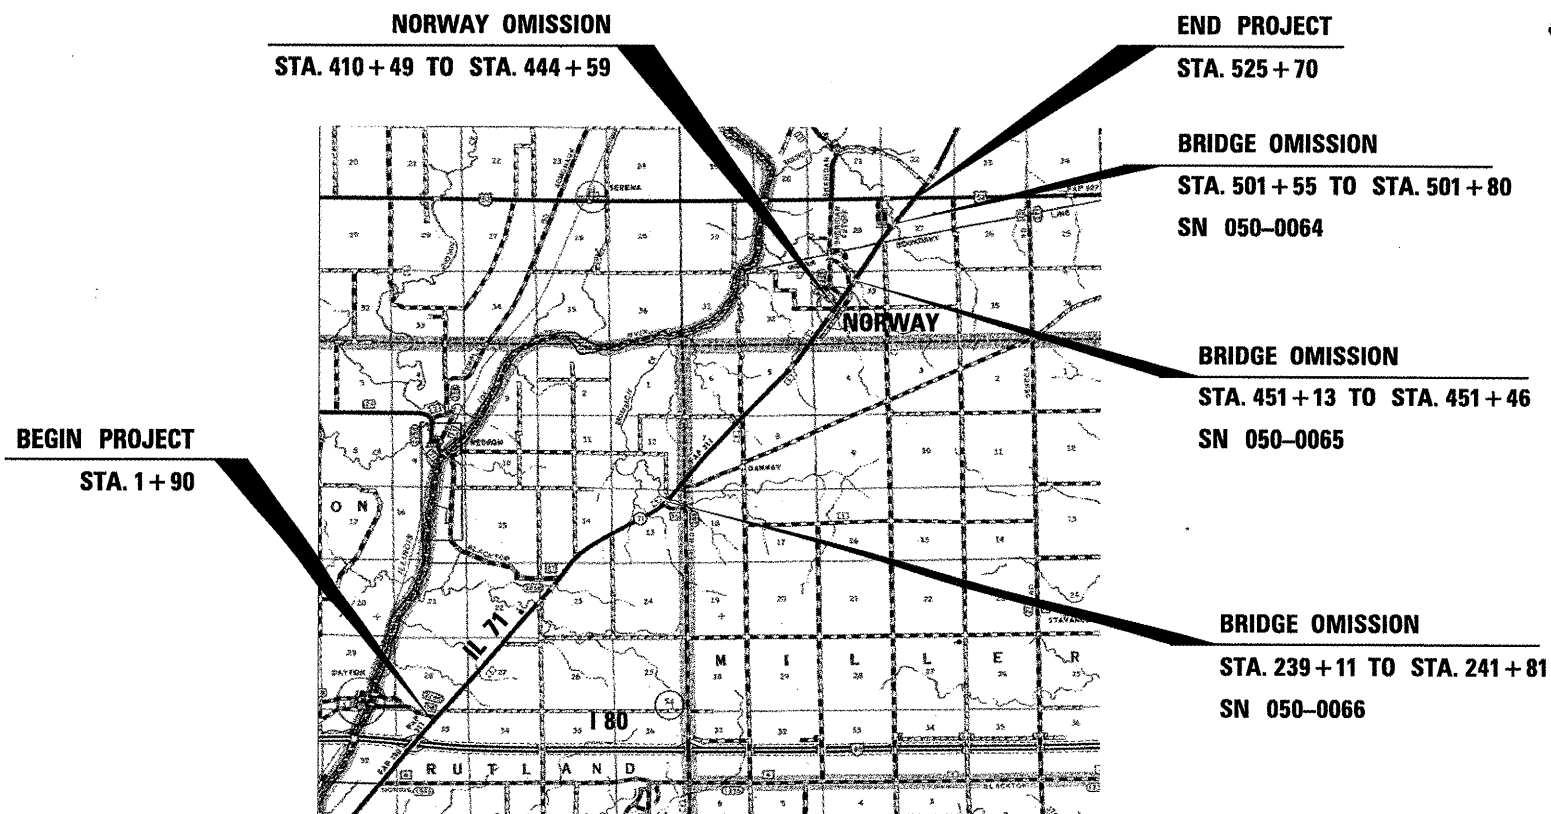

GROSS LENGTH = 52,380 FT. = 9.920 MILE
NET LENGTH = 48,642 FT. = 9.21 MILE

PROJECT ENGINEER : CRAIG REED
PROJECT MANAGER : BOB BANACH /MARK JONES

CONTRACT NO. 66779

STATE OF ILLINOIS
DEPARTMENT OF TRANSPORTATION
DIVISION OF HIGHWAYS

SUBMITTED 3-18-09 2009
George T. Ryan
DEPUTY DIRECTOR OF HIGHWAYS, REGION ENGINEER
May 8, 2009
Charles G. Ingersole
ENGINEER OF DESIGN AND ENVIRONMENT
May 8, 2009
Christine M. Reed
DIRECTOR OF HIGHWAYS, CHIEF ENGINEER

PRINTED BY THE AUTHORITY
OF THE STATE OF ILLINOIS

PLOT DATE = Mar 18, 2009 - 09:36:54 AM
FILE NAME = c:\p\work\p\DOT\SCHWANKER\dms60916\366779-SHT-COVER.dgn
PLOT SCALE = 100.0000 / IN.
USER NAME = schwankerg