


FINAL SURVEY	SURVEYED	BY	DATE
NOTE BOOK	PLOTTED		
NO.	TEMPLATE		
	AREAS		
	CHECKED		

ORIGINAL SURVEY	SURVEYED	BY	DATE
NOTE BOOK	PLOTTED		
NO.	TEMPLATE		
	AREAS		
	CHECKED		

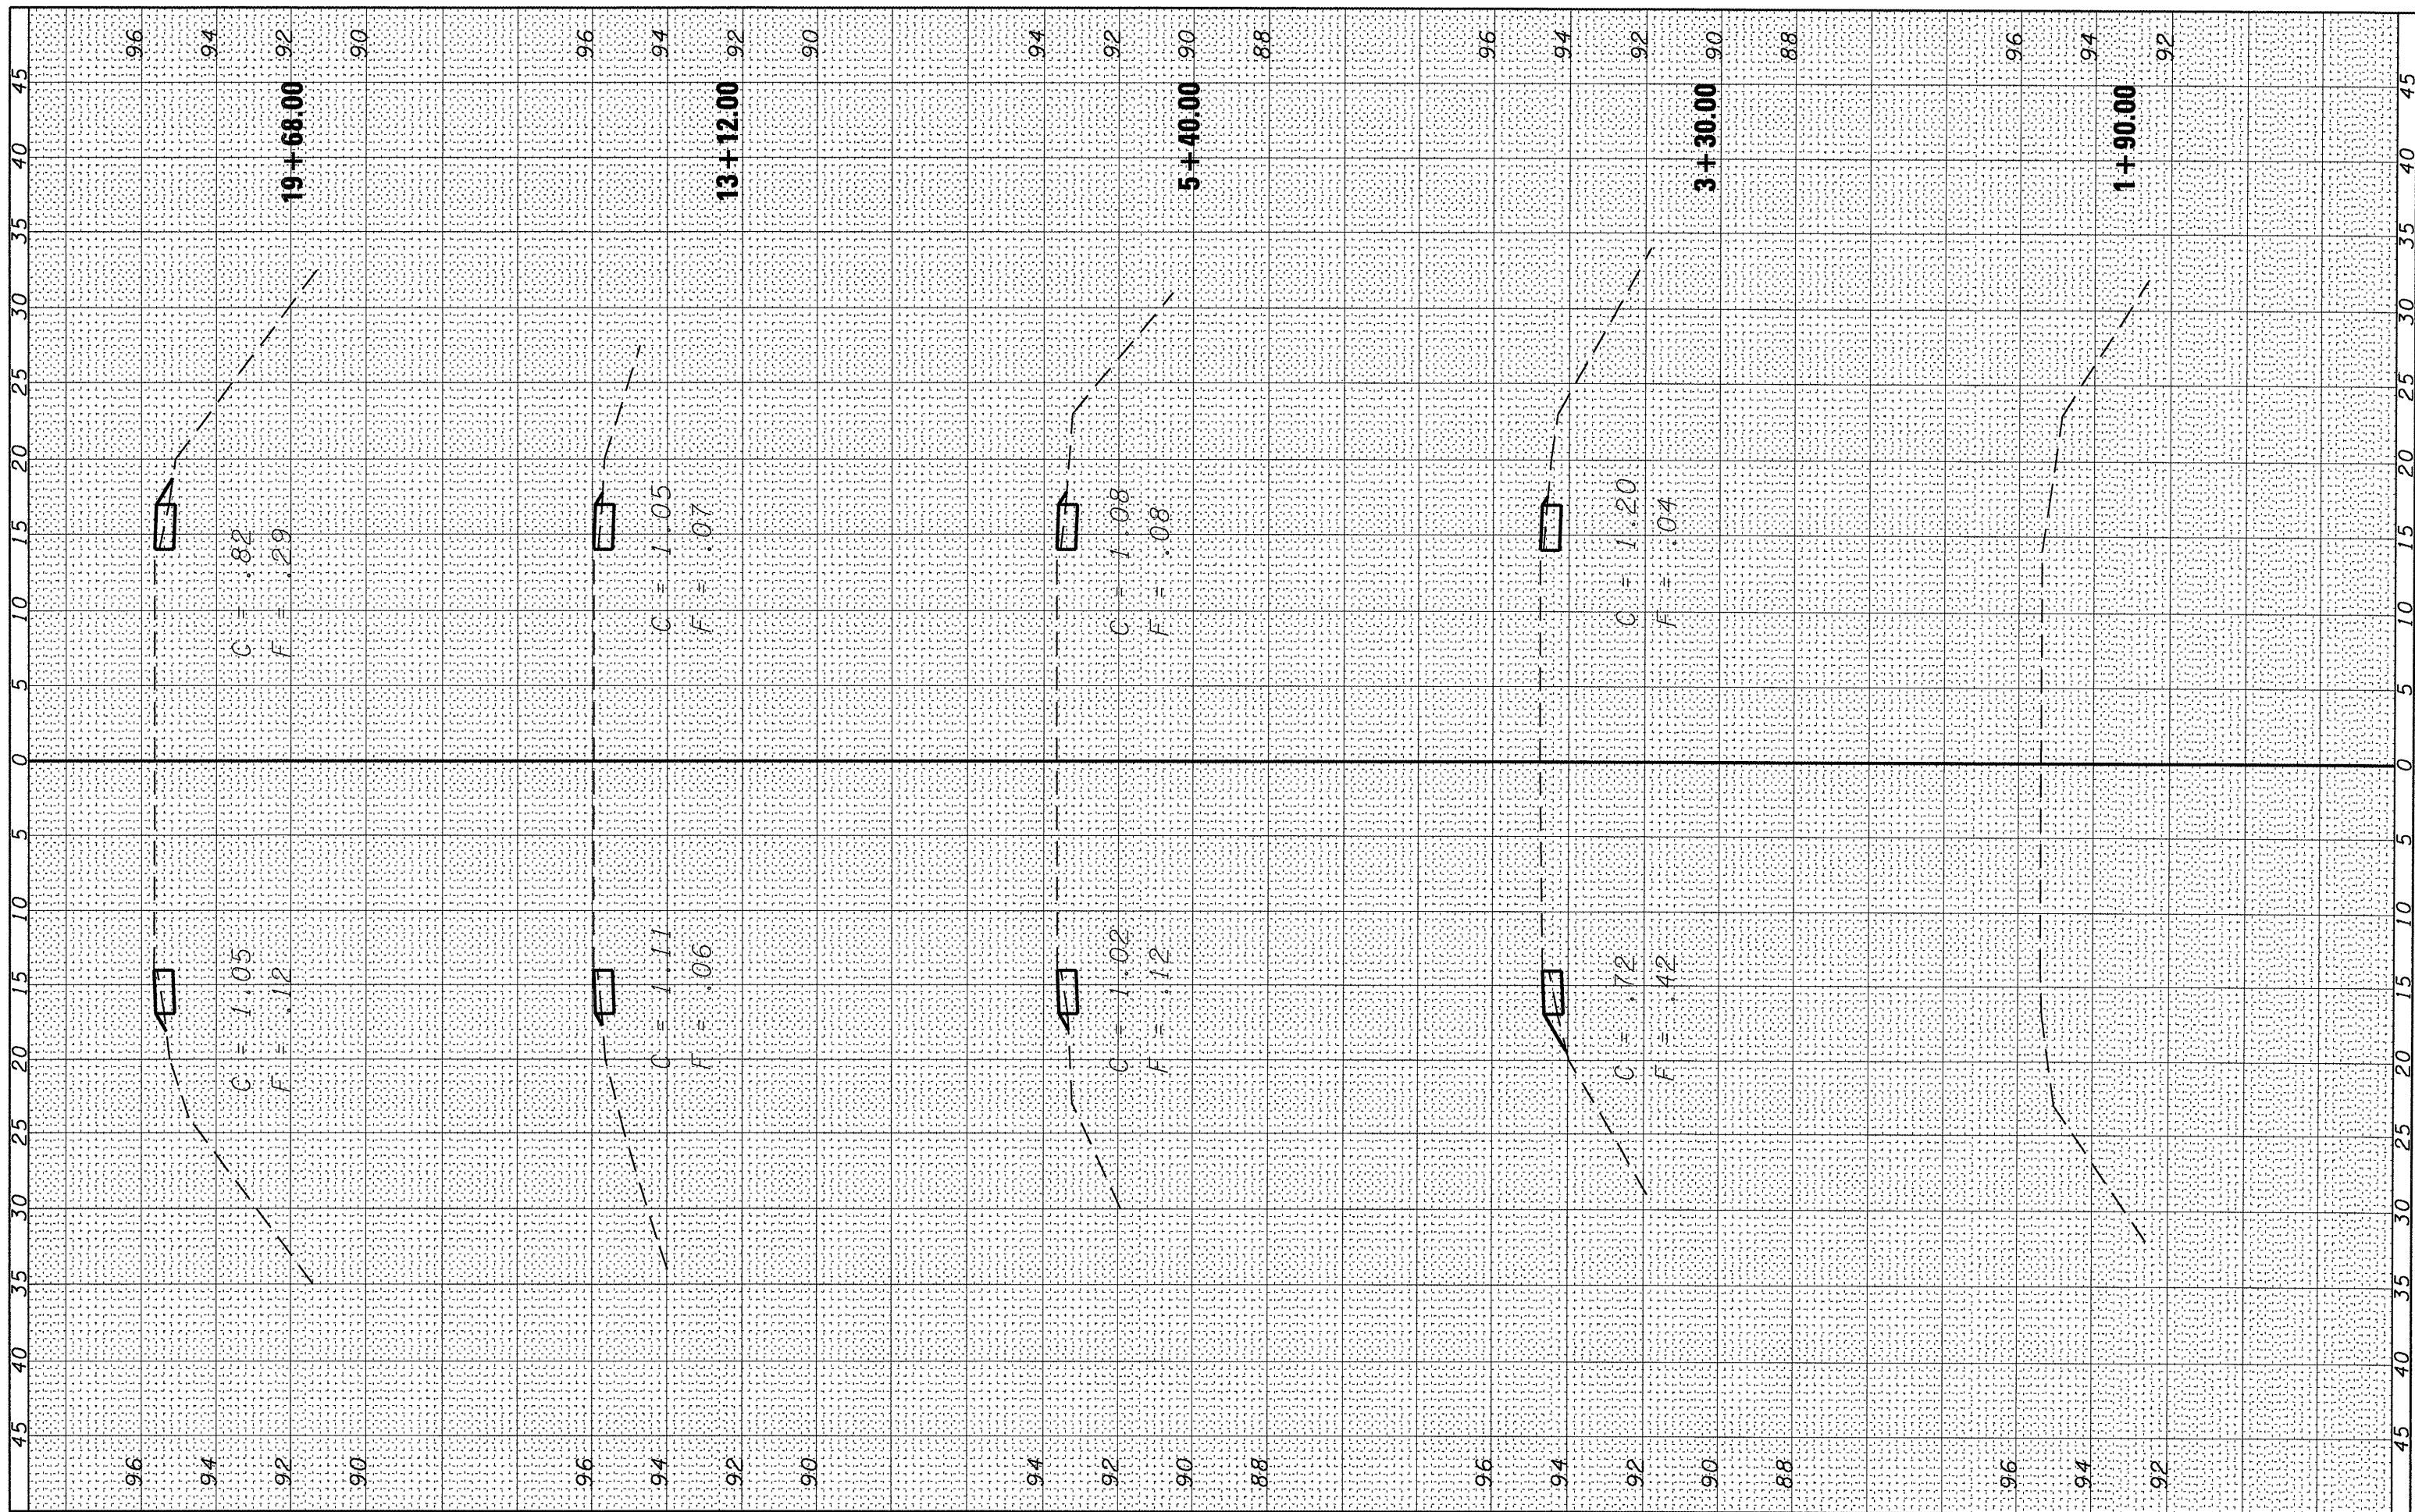

FILE NAME =  
 c:\pwwork\pwwork\pwwork\pwwork\dms60916\0366779

USER NAME = oarcoranlm  
 SHT-XSEC.dgn  
 PLOT SCALE = 10.0000' / IN.  
 PLOT DATE = Mar 13, 2009 - 02:38:47 PM

DESIGNED -  
 DRAWN -  
 CHECKED -  
 DATE -

REVISED -  
 REVISED -  
 REVISED -  
 REVISED -

**STATE OF ILLINOIS  
 DEPARTMENT OF TRANSPORTATION**

SCALE: SHEET NO. OF SHEETS STA. 1+90.00 TO STA. 19+68.00

F.A.P. RTE.	SECTION	COUNTY	TOTAL SHEETS	SHEET NO.
311	(4,5) I-1	LASALLE	9	9
CONTRACT NO. 66779				
ILLINOIS FED. AID PROJECT				