


FINAL SURVEY	SURVEYED	BY	DATE
NOTE BOOK	PLOTTED		
NO.	TEMPLATE		
	AREAS CHECKED		

ORIGINAL SURVEY	SURVEYED	BY	DATE
NOTE BOOK	PLOTTED		
NO.	TEMPLATE		
	AREAS CHECKED		

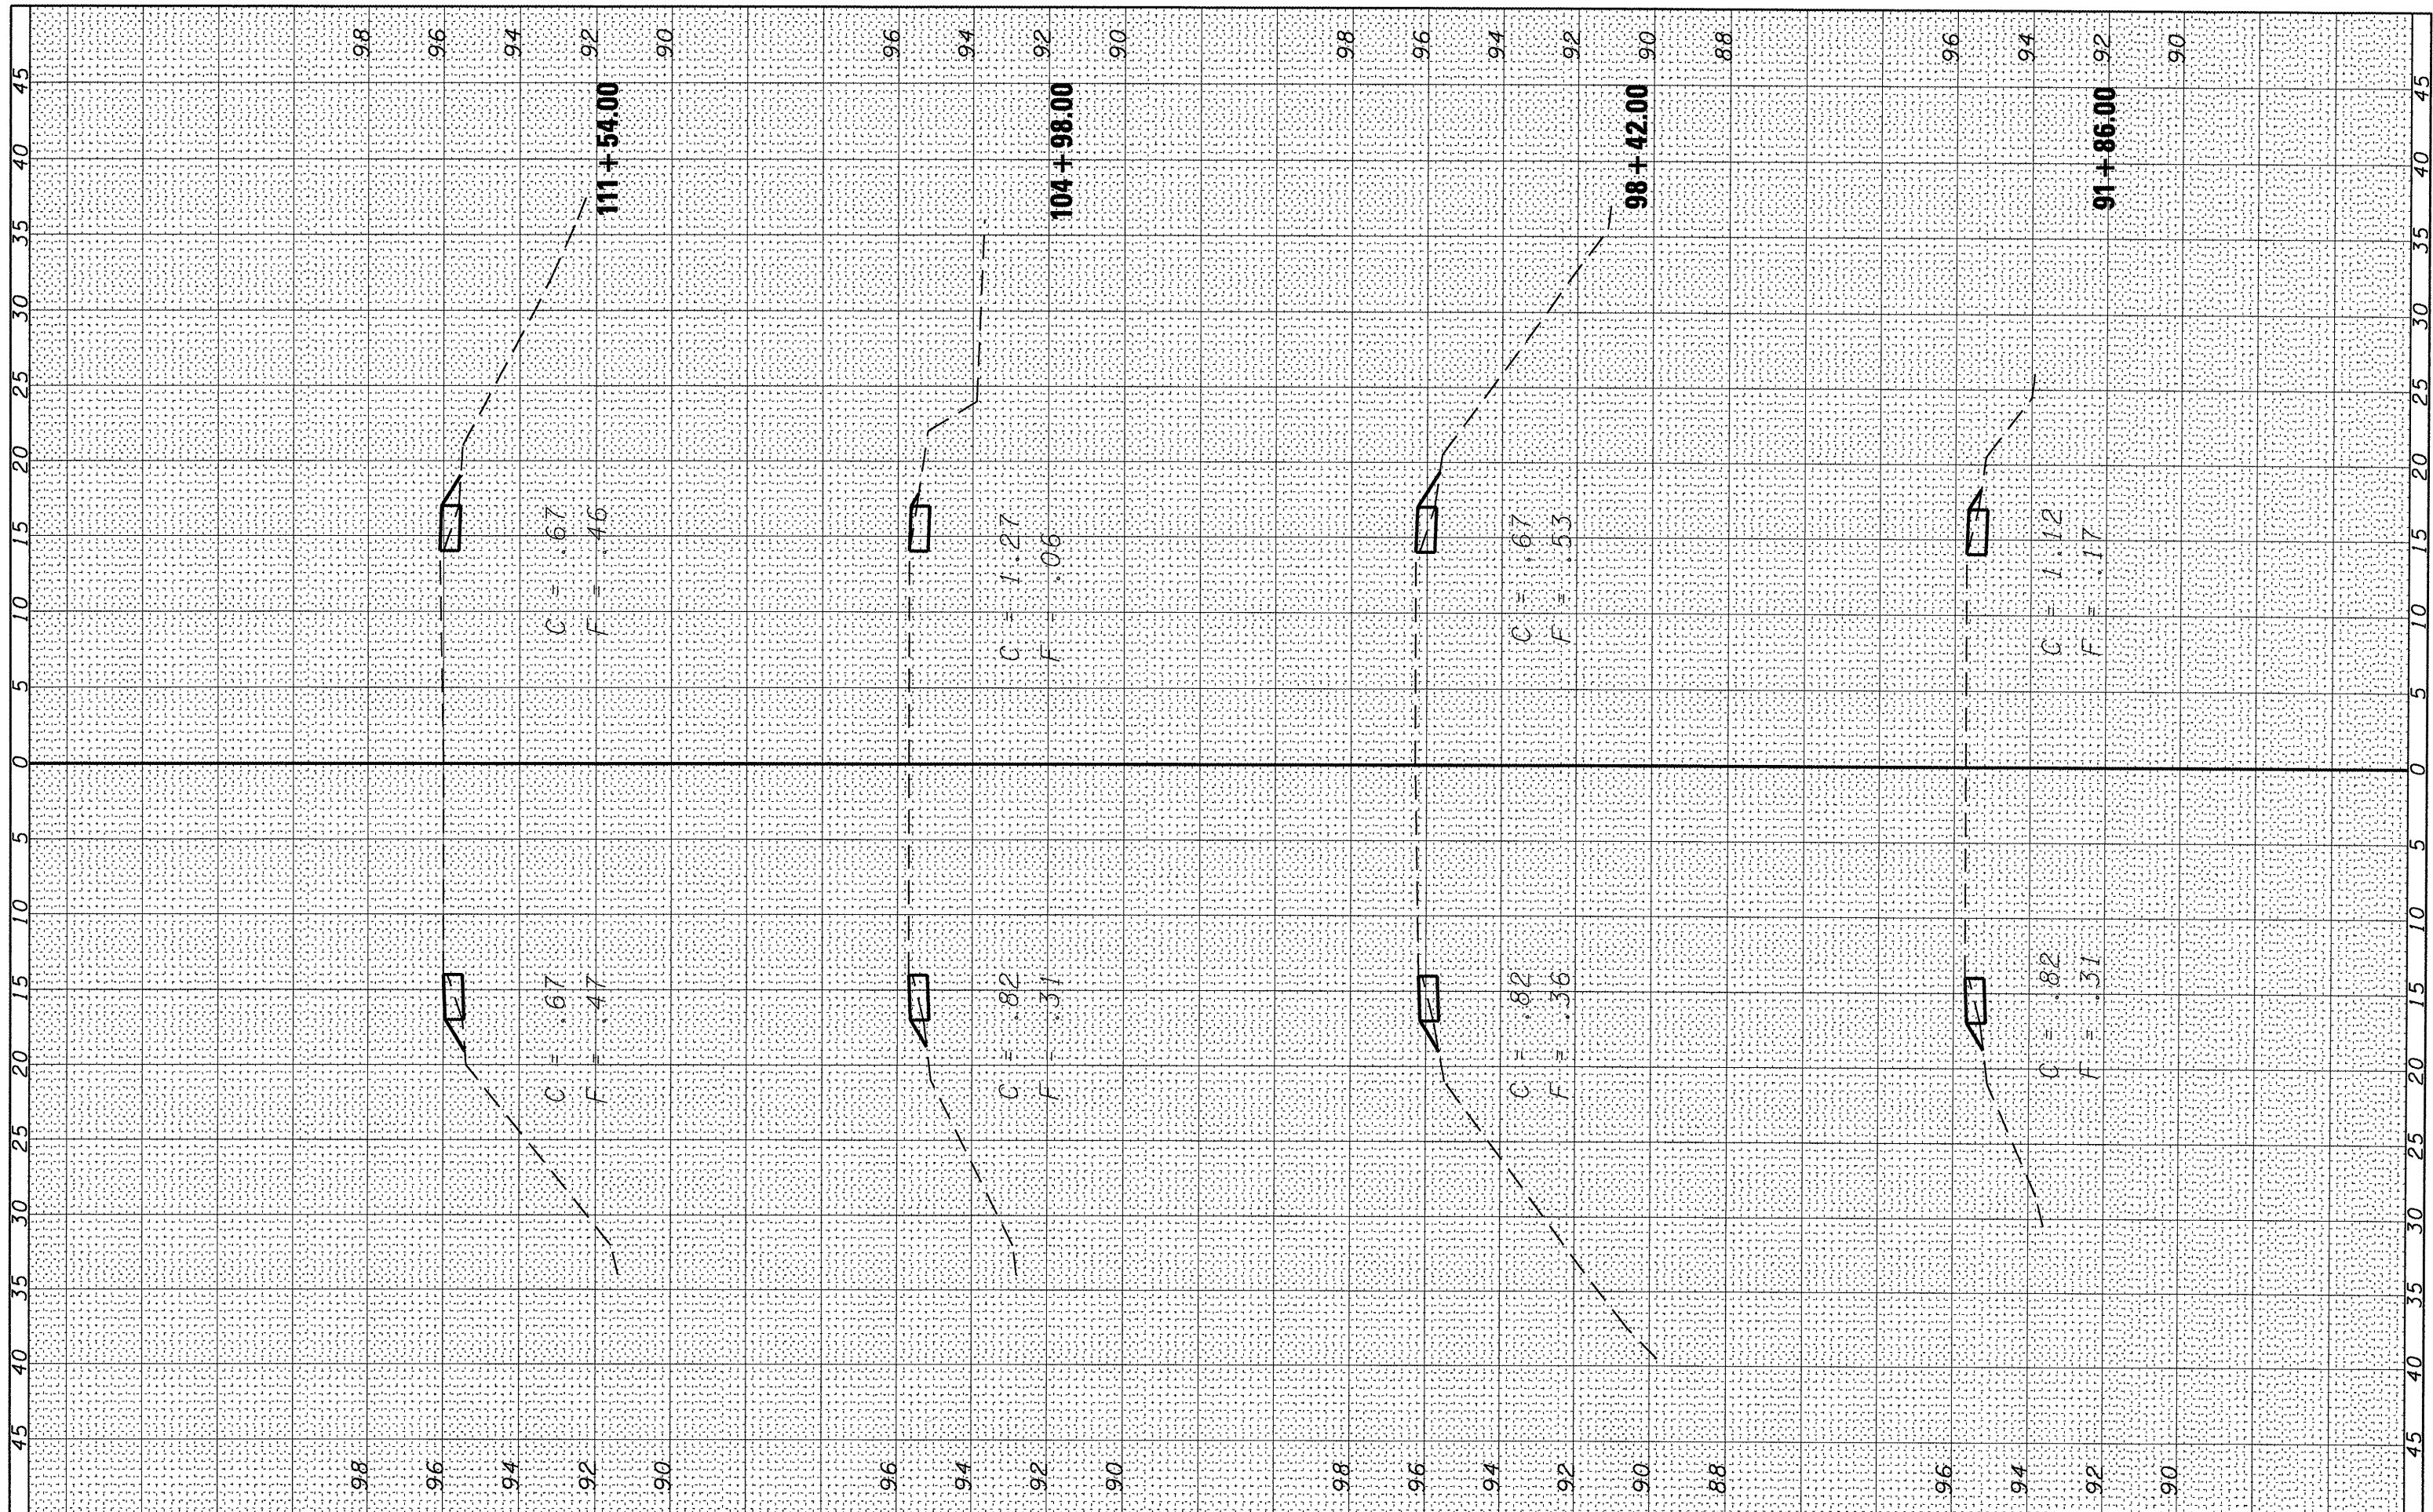

FILE NAME =
 c:\pwwork\pwwork\corcoran\m\ms60916\0366779-SHT-XSEC.dgn

USER NAME = corcoranm
 DESIGNED -
 DRAWN -
 PLOT SCALE = 10,0000 "/ IN.
 CHECKED -
 PLOT DATE = Mar 13, 2009 - 02:38:01 PM
 DATE -

REVISED -
 REVISED -
 REVISED -
 REVISED -

**STATE OF ILLINOIS
 DEPARTMENT OF TRANSPORTATION**

SCALE: SHEET NO. OF SHEETS STA. 91+86.00 TO STA. 111+54.00

F.A.P. RTE.	SECTION	COUNTY	TOTAL SHEETS	SHEET NO.
311	(4,5) 1-1	LASALLE	12	12
CONTRACT NO. 66779				
ILLINOIS FED. AID PROJECT				