


FINAL	SURVEYED	DATE
SHEET	PLOTTED	
NOTE BOOK	TEMPLATE	
AREAS	CHECKED	
NO.		

ORIGINAL	SURVEYED	DATE
SHEET	PLOTTED	
NOTE BOOK	TEMPLATE	
AREAS	CHECKED	
NO.		

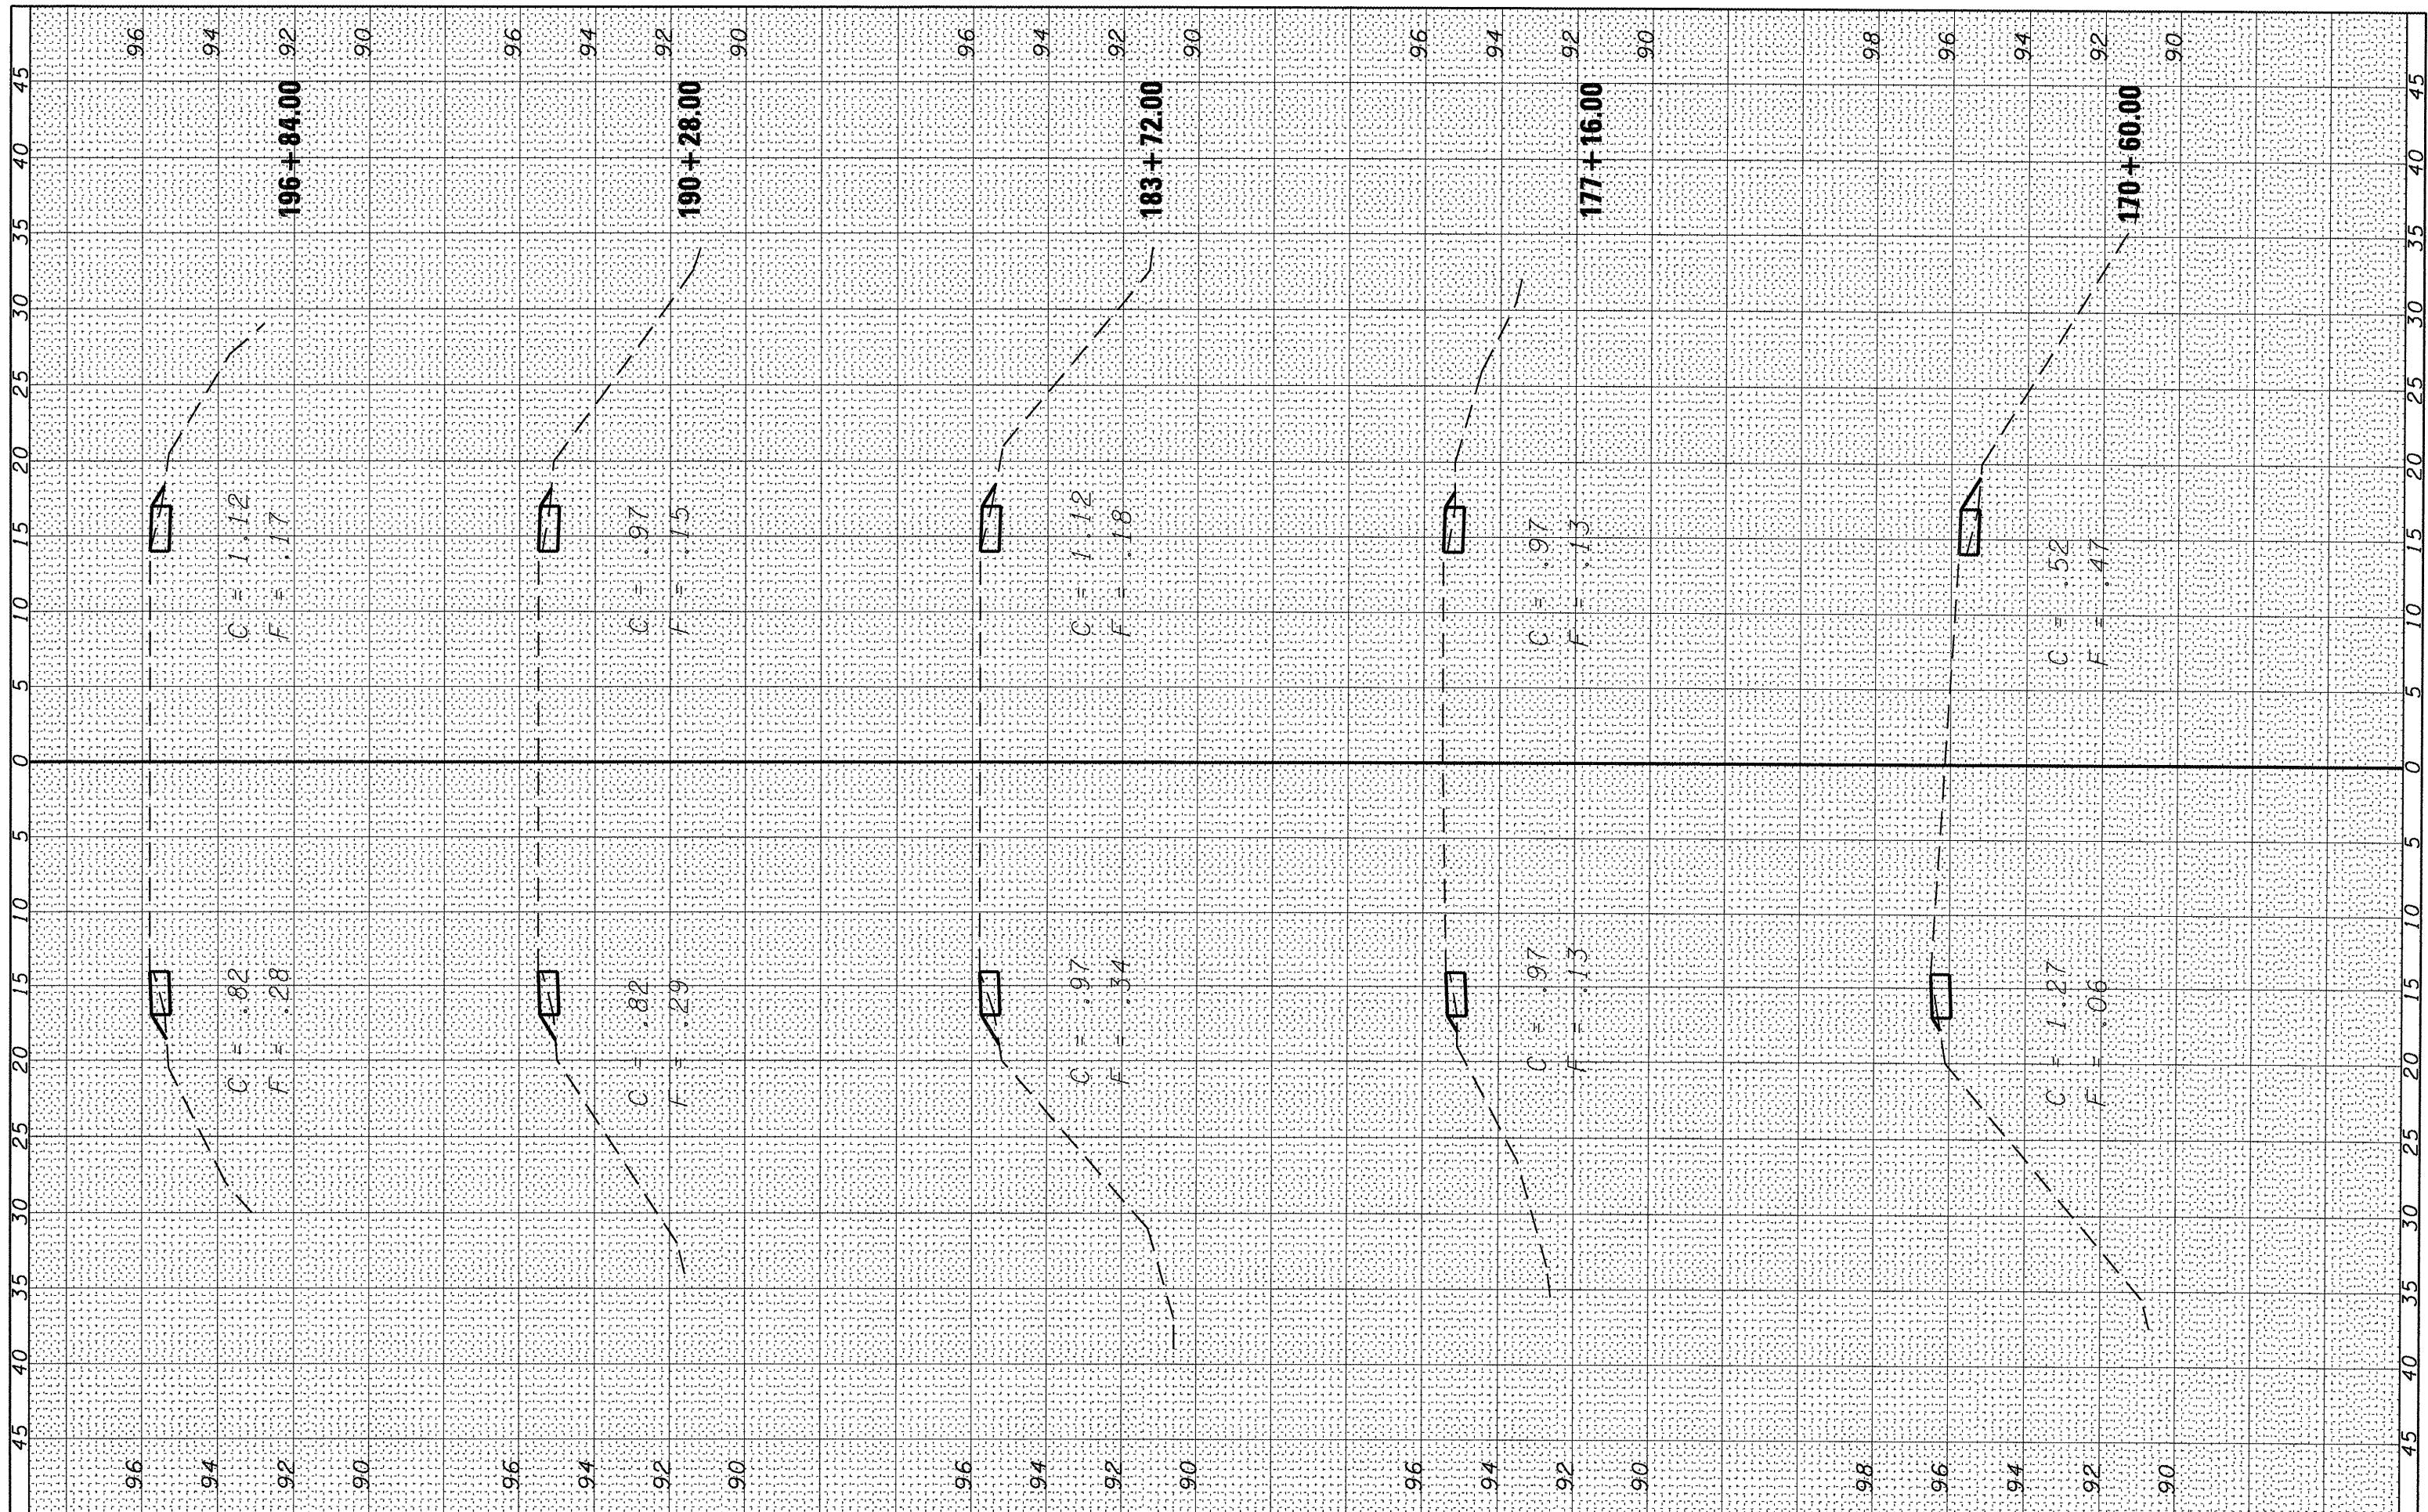

FILE NAME =
 c:\pwwork\p1616\corcoran\m\m\60916\0366779-SHT-XSEC.dgn

USER NAME = corcoranlm
 DESIGNED -
 DRAWN -
 CHECKED -
 PLOT SCALE = 10.0000' / IN.
 PLOT DATE = Mar 13, 2009 - 02:56:48 PM

REVISIONS
 REVISION NO. DATE DESCRIPTION

DESIGNED -
 DRAWN -
 CHECKED -
 DATE -

STATE OF ILLINOIS
 DEPARTMENT OF TRANSPORTATION

CROSS SECTIONS
 SCALE: SHEET NO. OF SHEETS STA. 170+60.00 TO STA. 196+84.00

F.A.P. R.T.E.	SECTION	COUNTY	TOTAL SHEETS	SHEET NO.
311	(4,5) I-1	LASALLE	15	15
CONTRACT NO. 66779				
ILLINOIS FED. AID PROJECT				