


FINAL SURVEY	SURVEYED	DATE
NOTE BOOK	PLOTTED	
NO.	TEMPLATE	
	AREAS	
	CHECKED	

ORIGINAL SURVEY	SURVEYED	DATE
NOTE BOOK	PLOTTED	
NO.	TEMPLATE	
	AREAS	
	CHECKED	

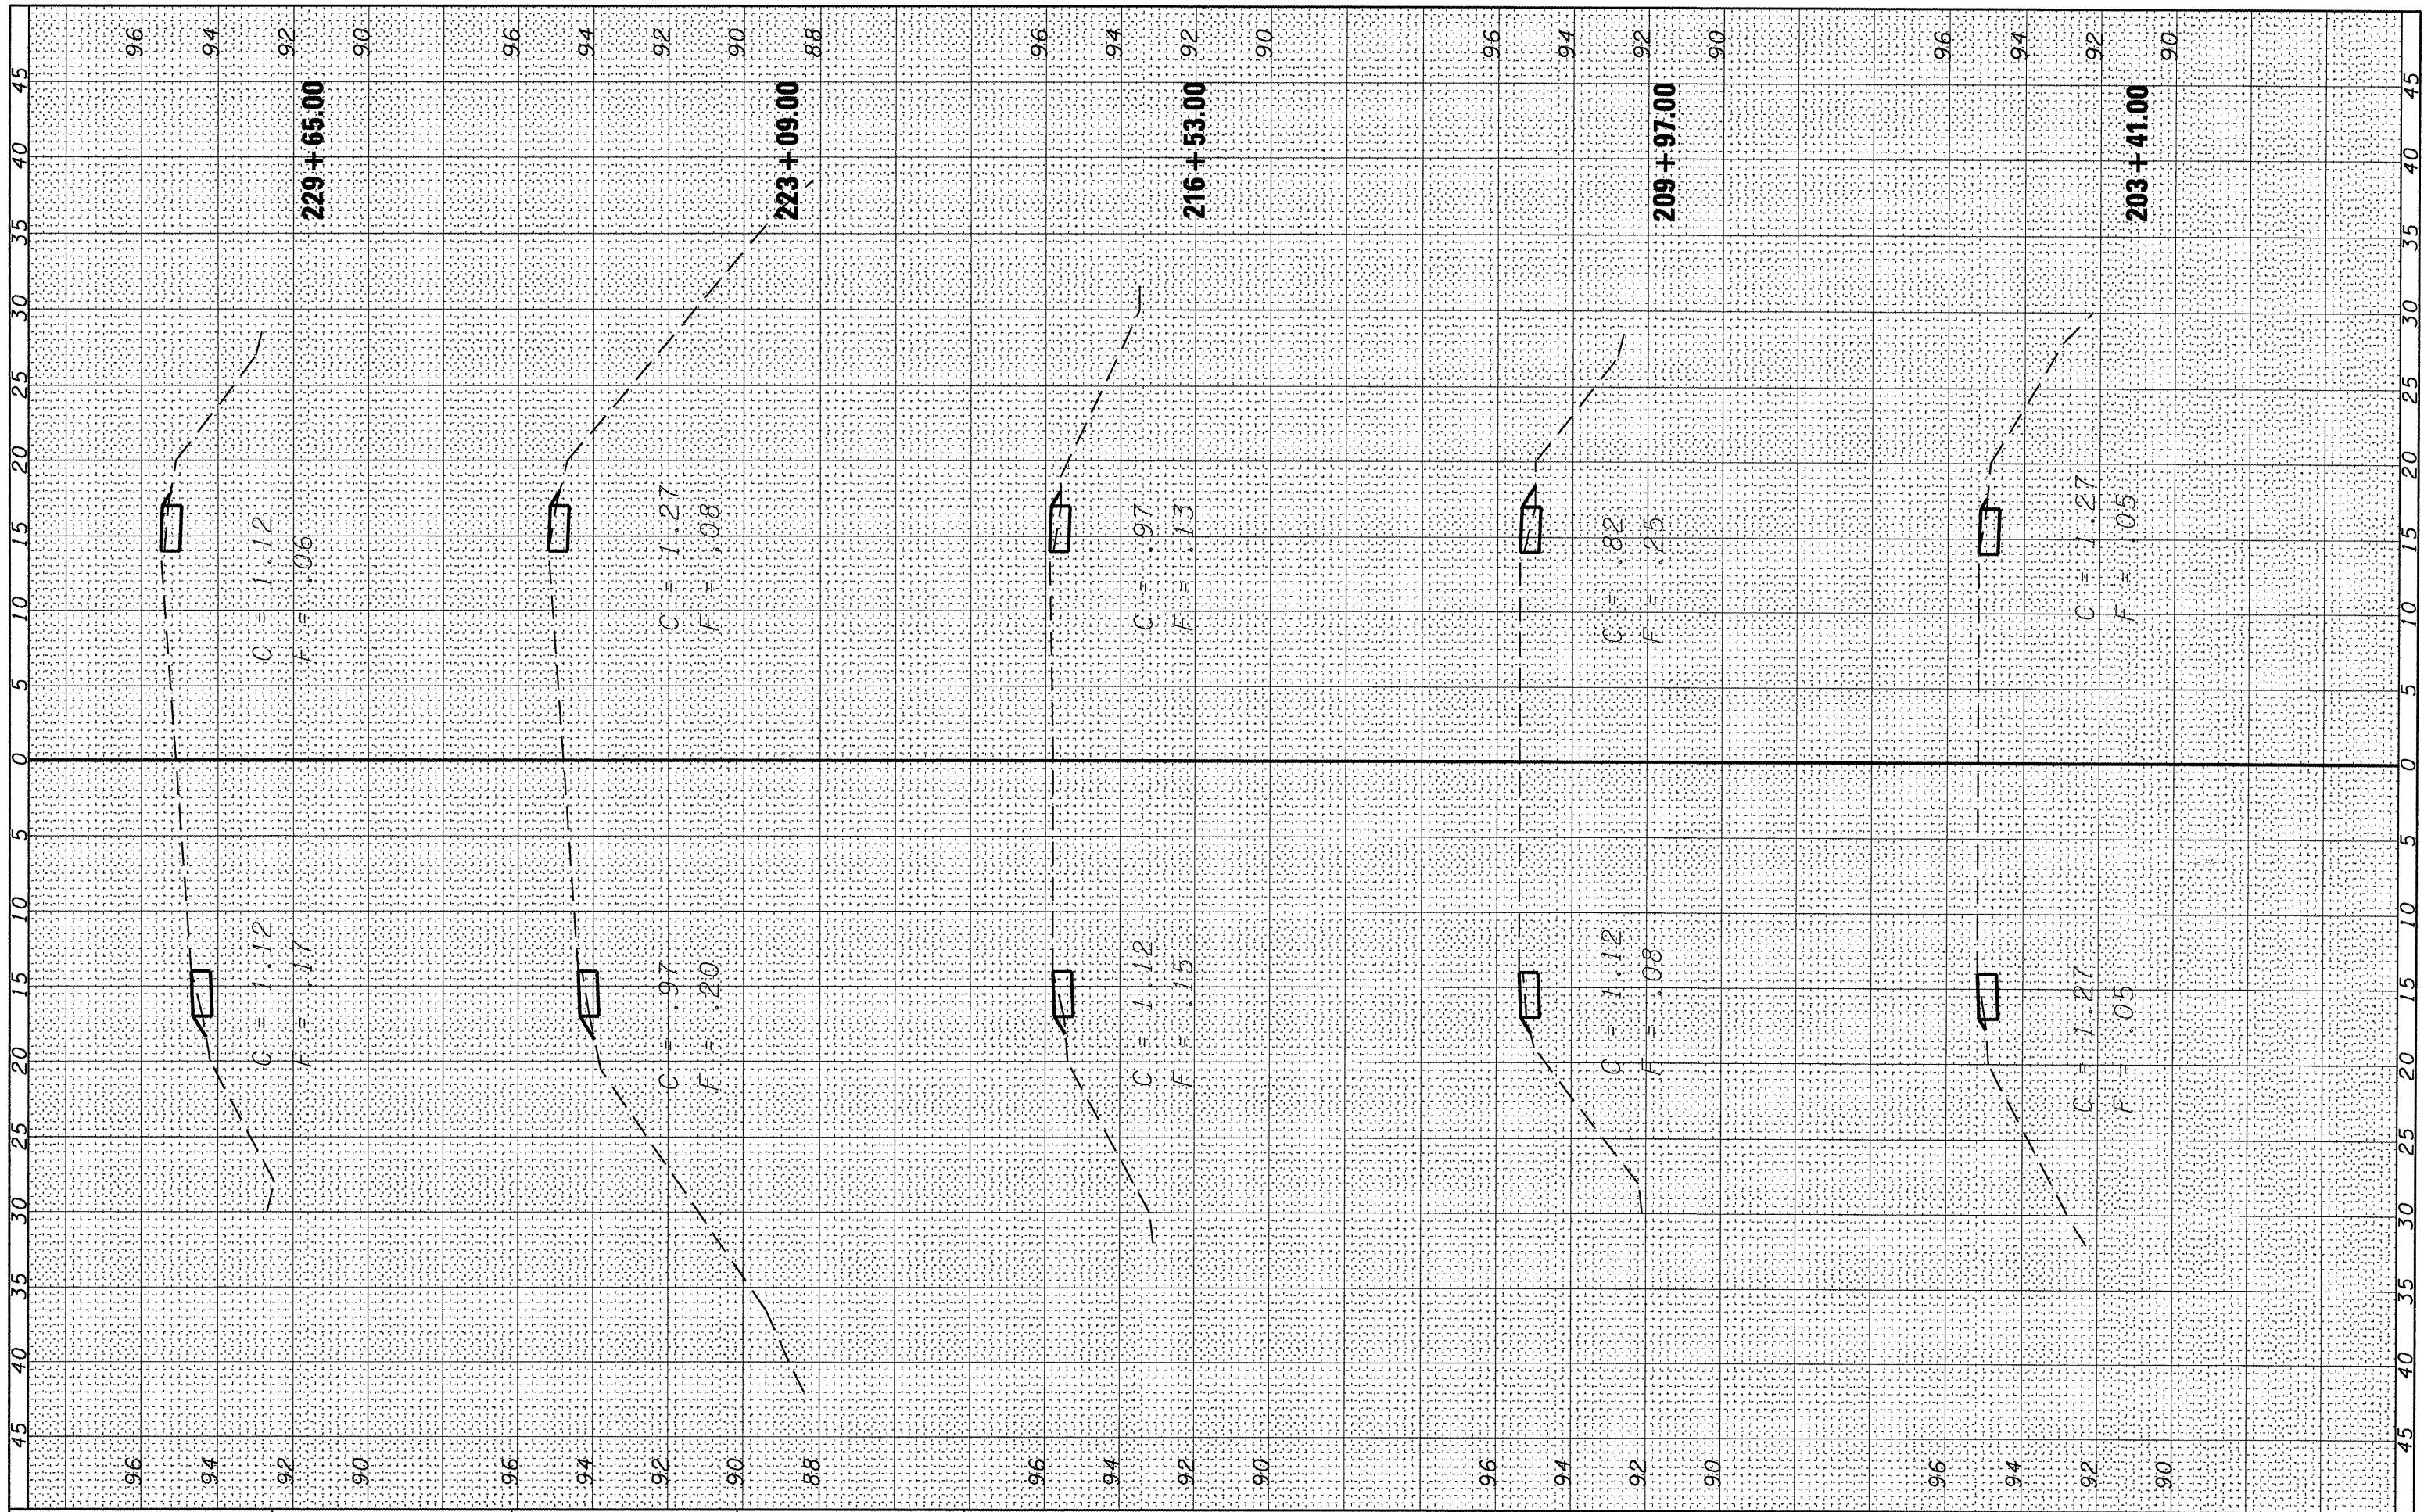

FILE NAME =
 c:\pw_work\pwidot\carcoron\m\dms60916\0366779

USER NAME = carcoronim
 SHT-XSEC.dgn
 PLOT SCALE = 10.0000' / IN.
 PLOT DATE = Mar 13, 2009 - 02:36:59 PM

DESIGNED -
 DRAWN -
 CHECKED -
 DATE -

REVISED -
 REVISED -
 REVISED -
 REVISED -

**STATE OF ILLINOIS
 DEPARTMENT OF TRANSPORTATION**

CROSS SECTIONS

SCALE: SHEET NO. OF SHEETS STA. 203+41.00 TO STA. 229+65.00

F.A.P. RTE.	SECTION	COUNTY	TOTAL SHEETS	SHEET NO.
311	(4,5) I-1	LASALLE	16	16
CONTRACT NO. 66779				
ILLINOIS FED. AID PROJECT				