


FINAL SURVEYED BY: DATE:   
 SURETY PLOTTED   
 NOTE BOOK TEMPLATE   
 AREAS CHECKED   
 NO.

ORIGINAL SURVEYED BY: DATE:   
 SURETY PLOTTED   
 NOTE BOOK TEMPLATE   
 AREAS CHECKED   
 NO.

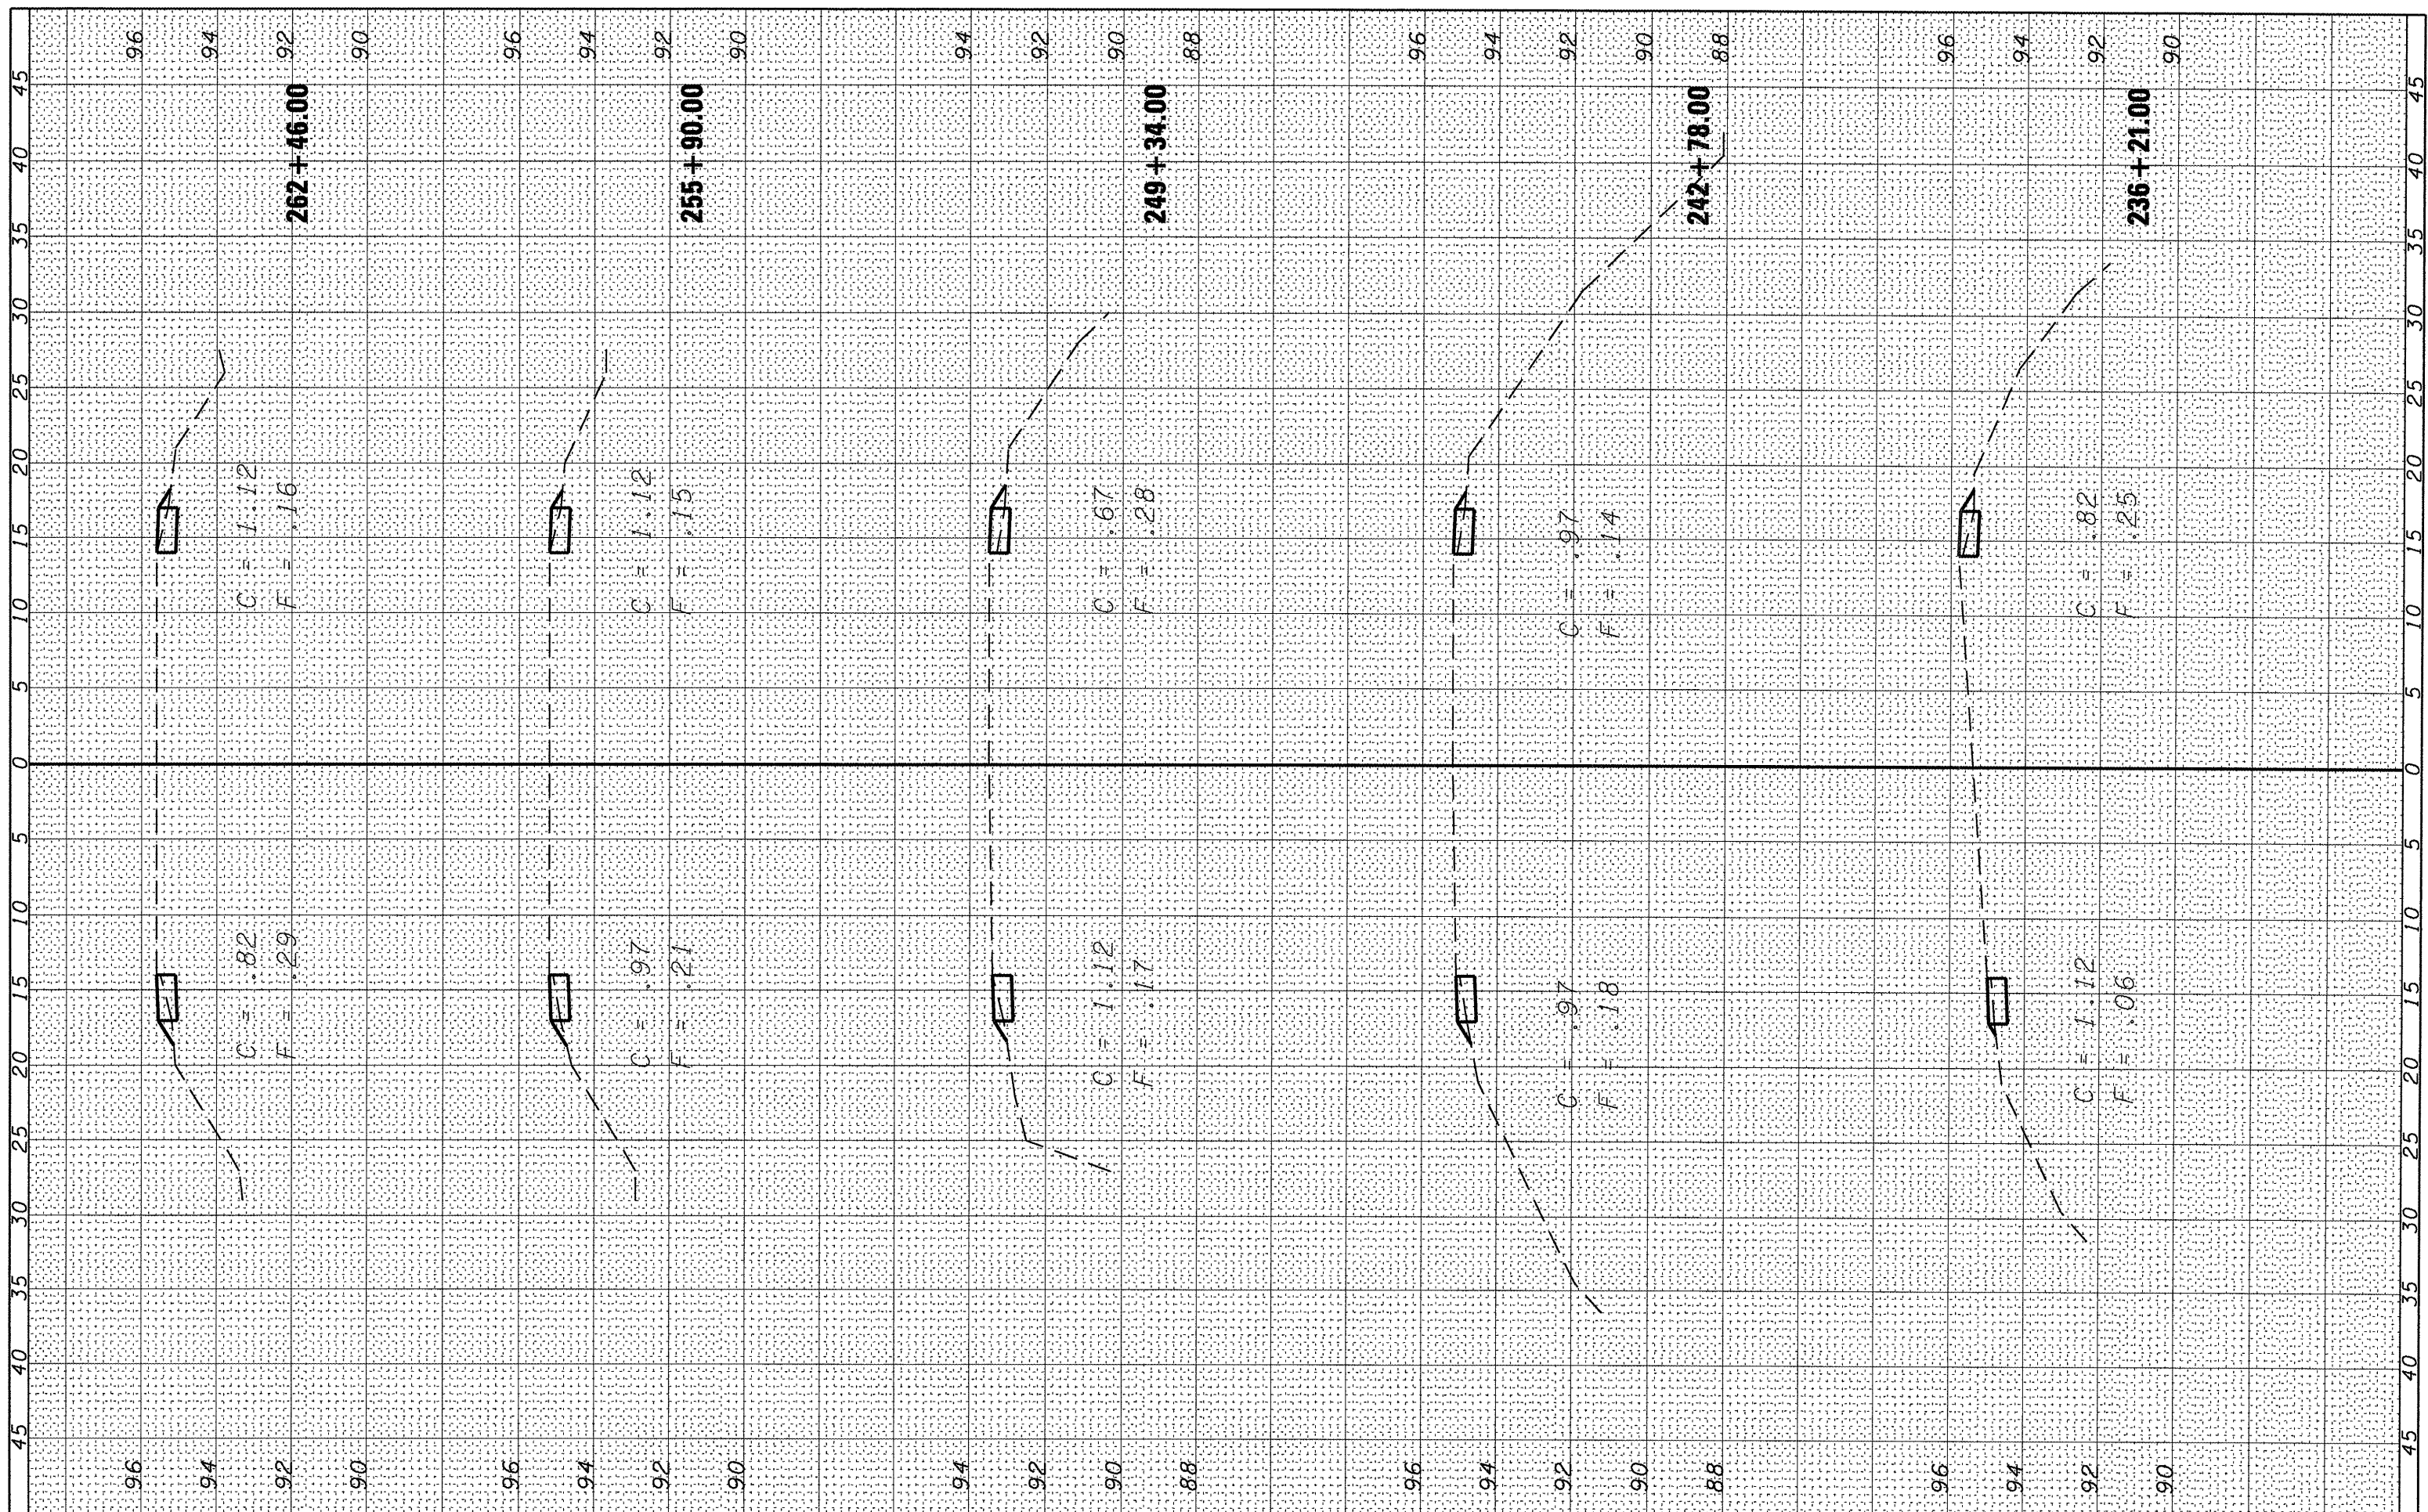

FILE NAME =   
 USER NAME = cooranlm   
 DESIGNED -   
 DRAWN -   
 CHECKED -   
 DATE -   
 PLOT SCALE = 10.0000" / IN.   
 PLOT DATE = Mar 13, 2009 - 02:36:45 PM

DESIGNED -   
 DRAWN -   
 CHECKED -   
 DATE -   
 REVISED -   
 REVISED -   
 REVISED -   
 REVISED -

**STATE OF ILLINOIS  
 DEPARTMENT OF TRANSPORTATION**

SCALE: SHEET NO. OF SHEETS STA. 236+21.00 TO STA. 262+46.00

**CROSS SECTIONS**

F.A.P. RTE. 311	SECTION (4,5) 1-1	COUNTY LASALLE	TOTAL SHEETS 17	SHEET NO. 17
CONTRACT NO. 66779				
ILLINOIS FED. AID PROJECT				