


FINAL SURVEY	SURVEYED	BY	DATE
NOTE BOOK	PLOTTED		
NO.	TEMPLATE		
	AREAS CHECKED		
	AREAS CHECKED		

ORIGINAL SURVEY	SURVEYED	BY	DATE
NOTE BOOK	PLOTTED		
NO.	TEMPLATE		
	AREAS CHECKED		
	AREAS CHECKED		

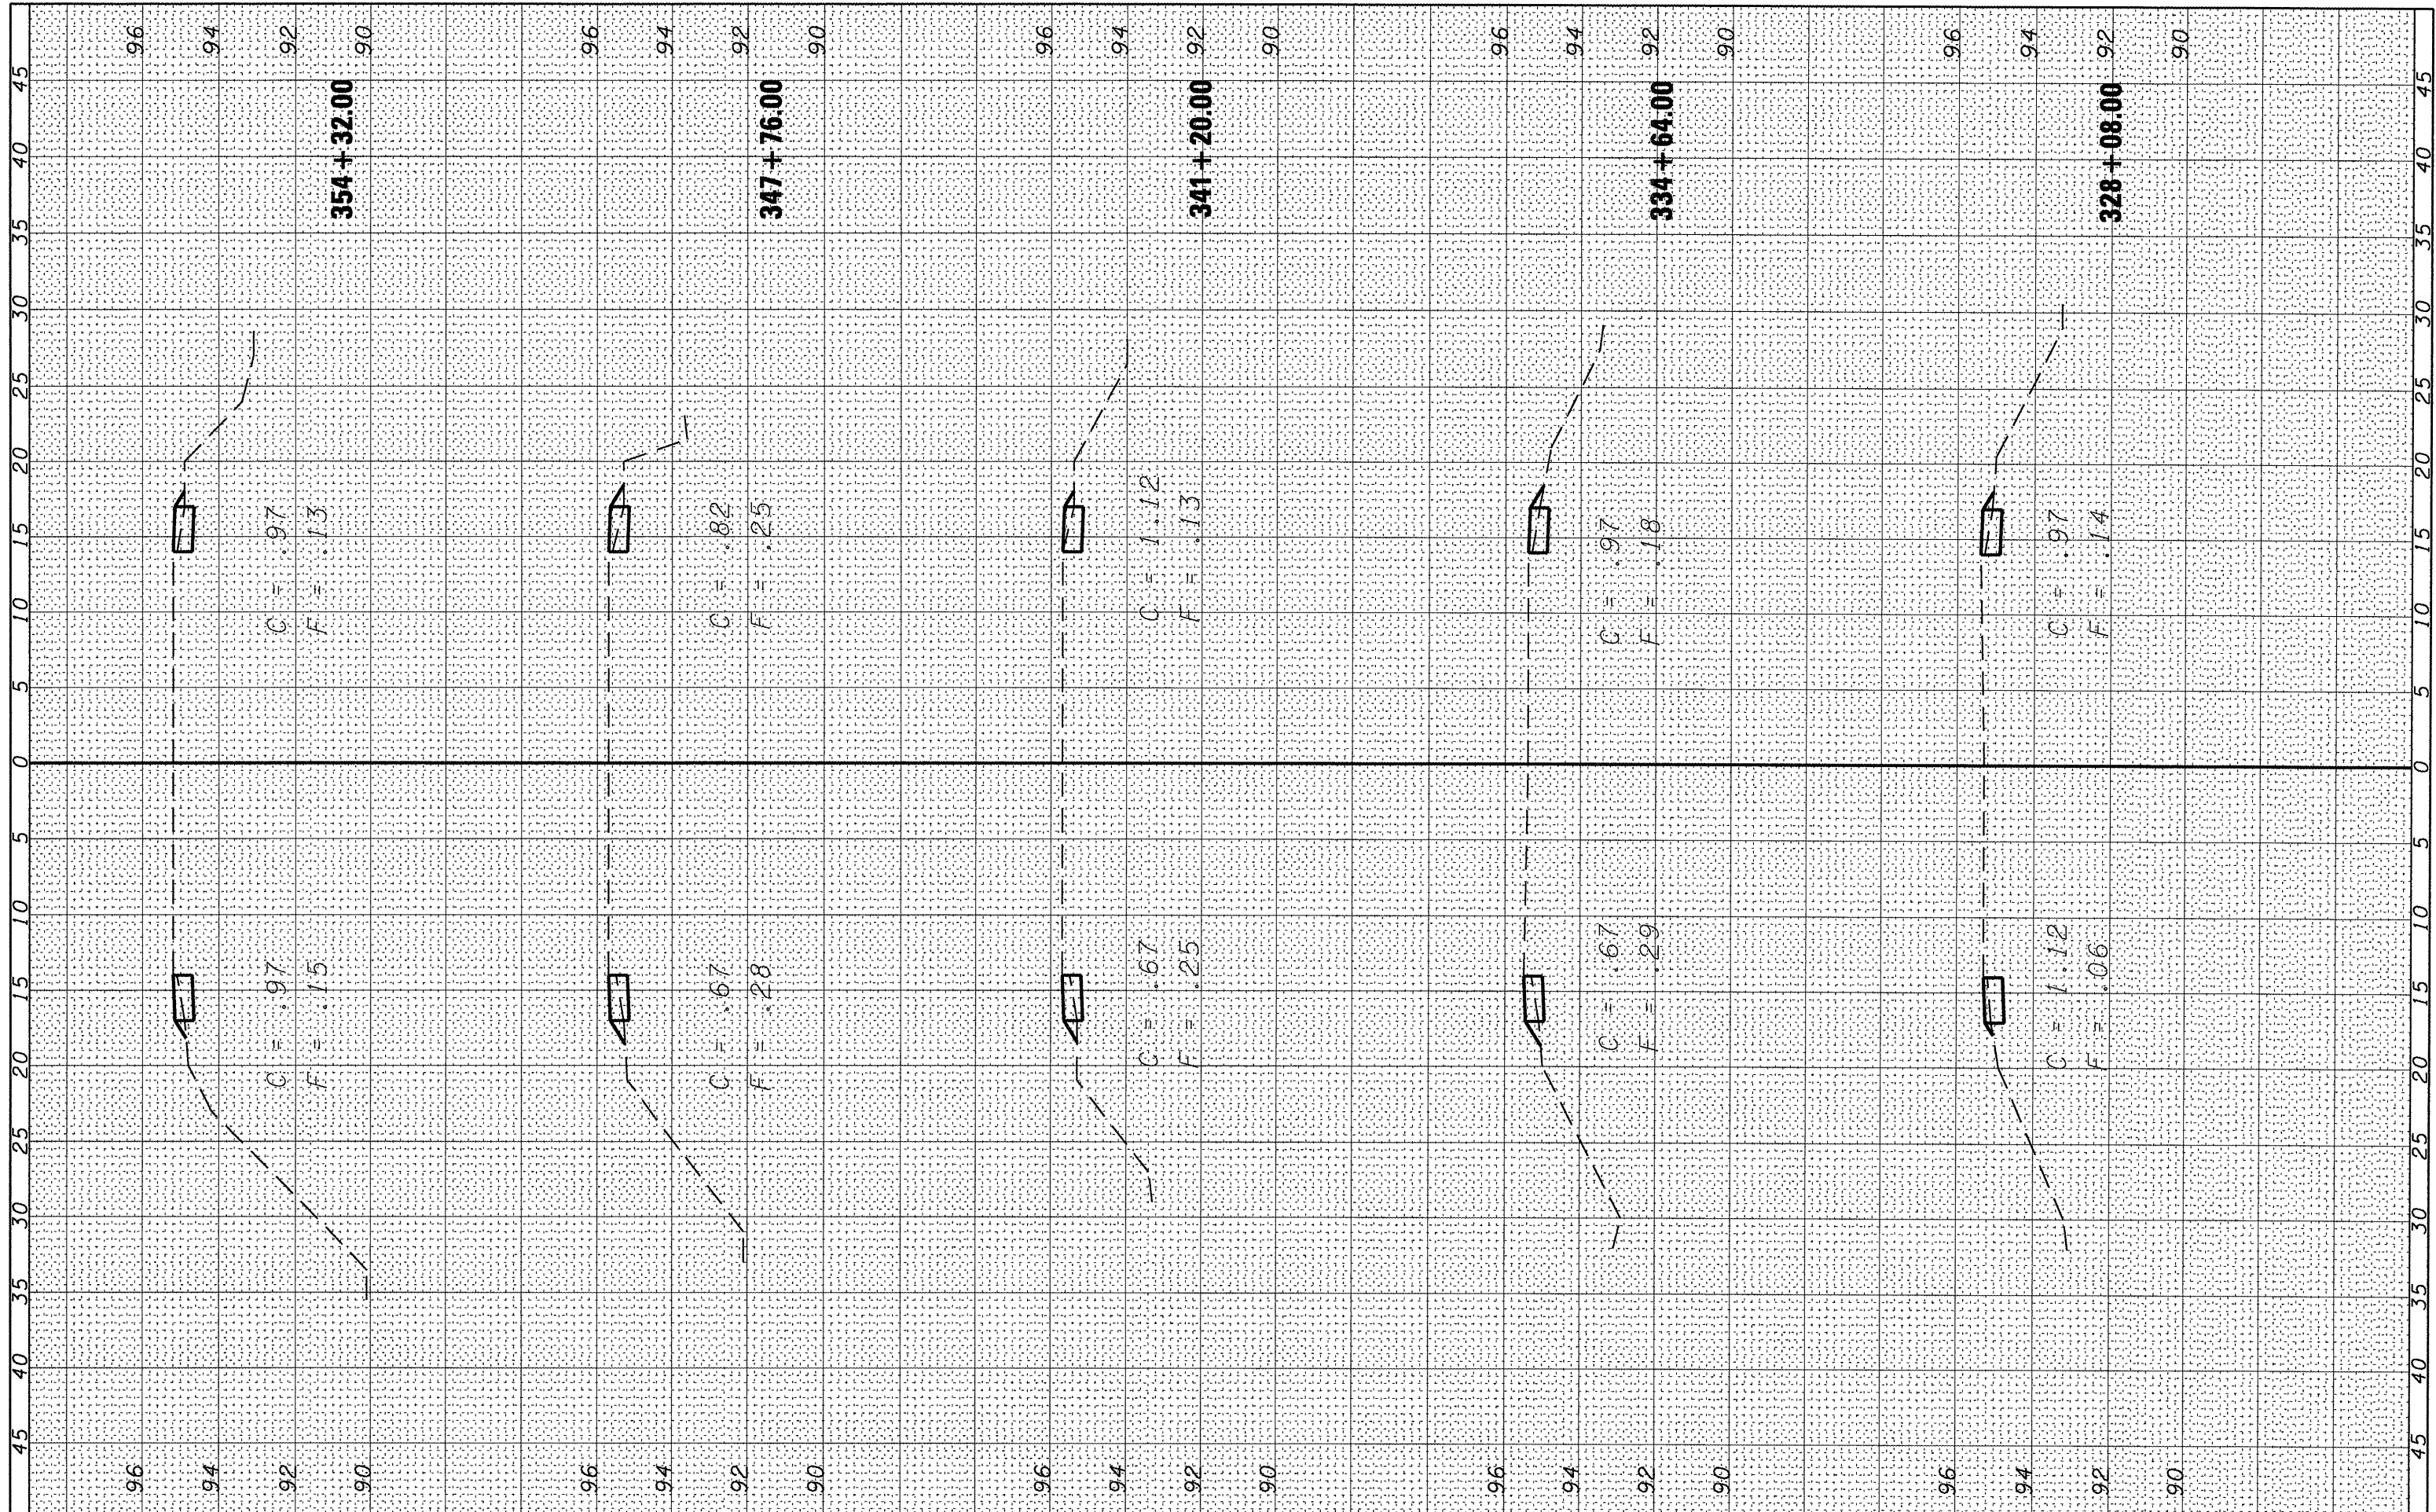

FILE NAME =	USER NAME = corcoranlm	DESIGNED -	REVISED -	<b>STATE OF ILLINOIS DEPARTMENT OF TRANSPORTATION</b>	<b>CROSS SECTIONS</b>			F.A.P. RTE.	SECTION	COUNTY	TOTAL SHEETS	SHEET NO.	
ca:\pwork\puidot\corcoranlm\dms60916\0366779-SHT-XSEC.dgn		DRAWN -	REVISED -		SCALE:	SHEET NO.	OF	SHEETS	STA. 328+08.00 TO STA. 354+32.00	311	(4,5) I-1	LASALLE	20
PLOT SCALE = 10.0000' / IN.		CHECKED -	REVISED -										
PLOT DATE = Mar 13, 2009 - 02:36:02 PM		DATE -	REVISED -										
CONTRACT NO. 66779													
ILLINOIS FED. AID PROJECT													