


FINAL SURVEY	SURVEYED	BY	DATE
NOTE BOOK	PLOTTED		
NO.	TEMPLATE		
	AREAS		
	CHECKED		

ORIGINAL SURVEY	SURVEYED	BY	DATE
NOTE BOOK	PLOTTED		
NO.	TEMPLATE		
	AREAS		
	CHECKED		

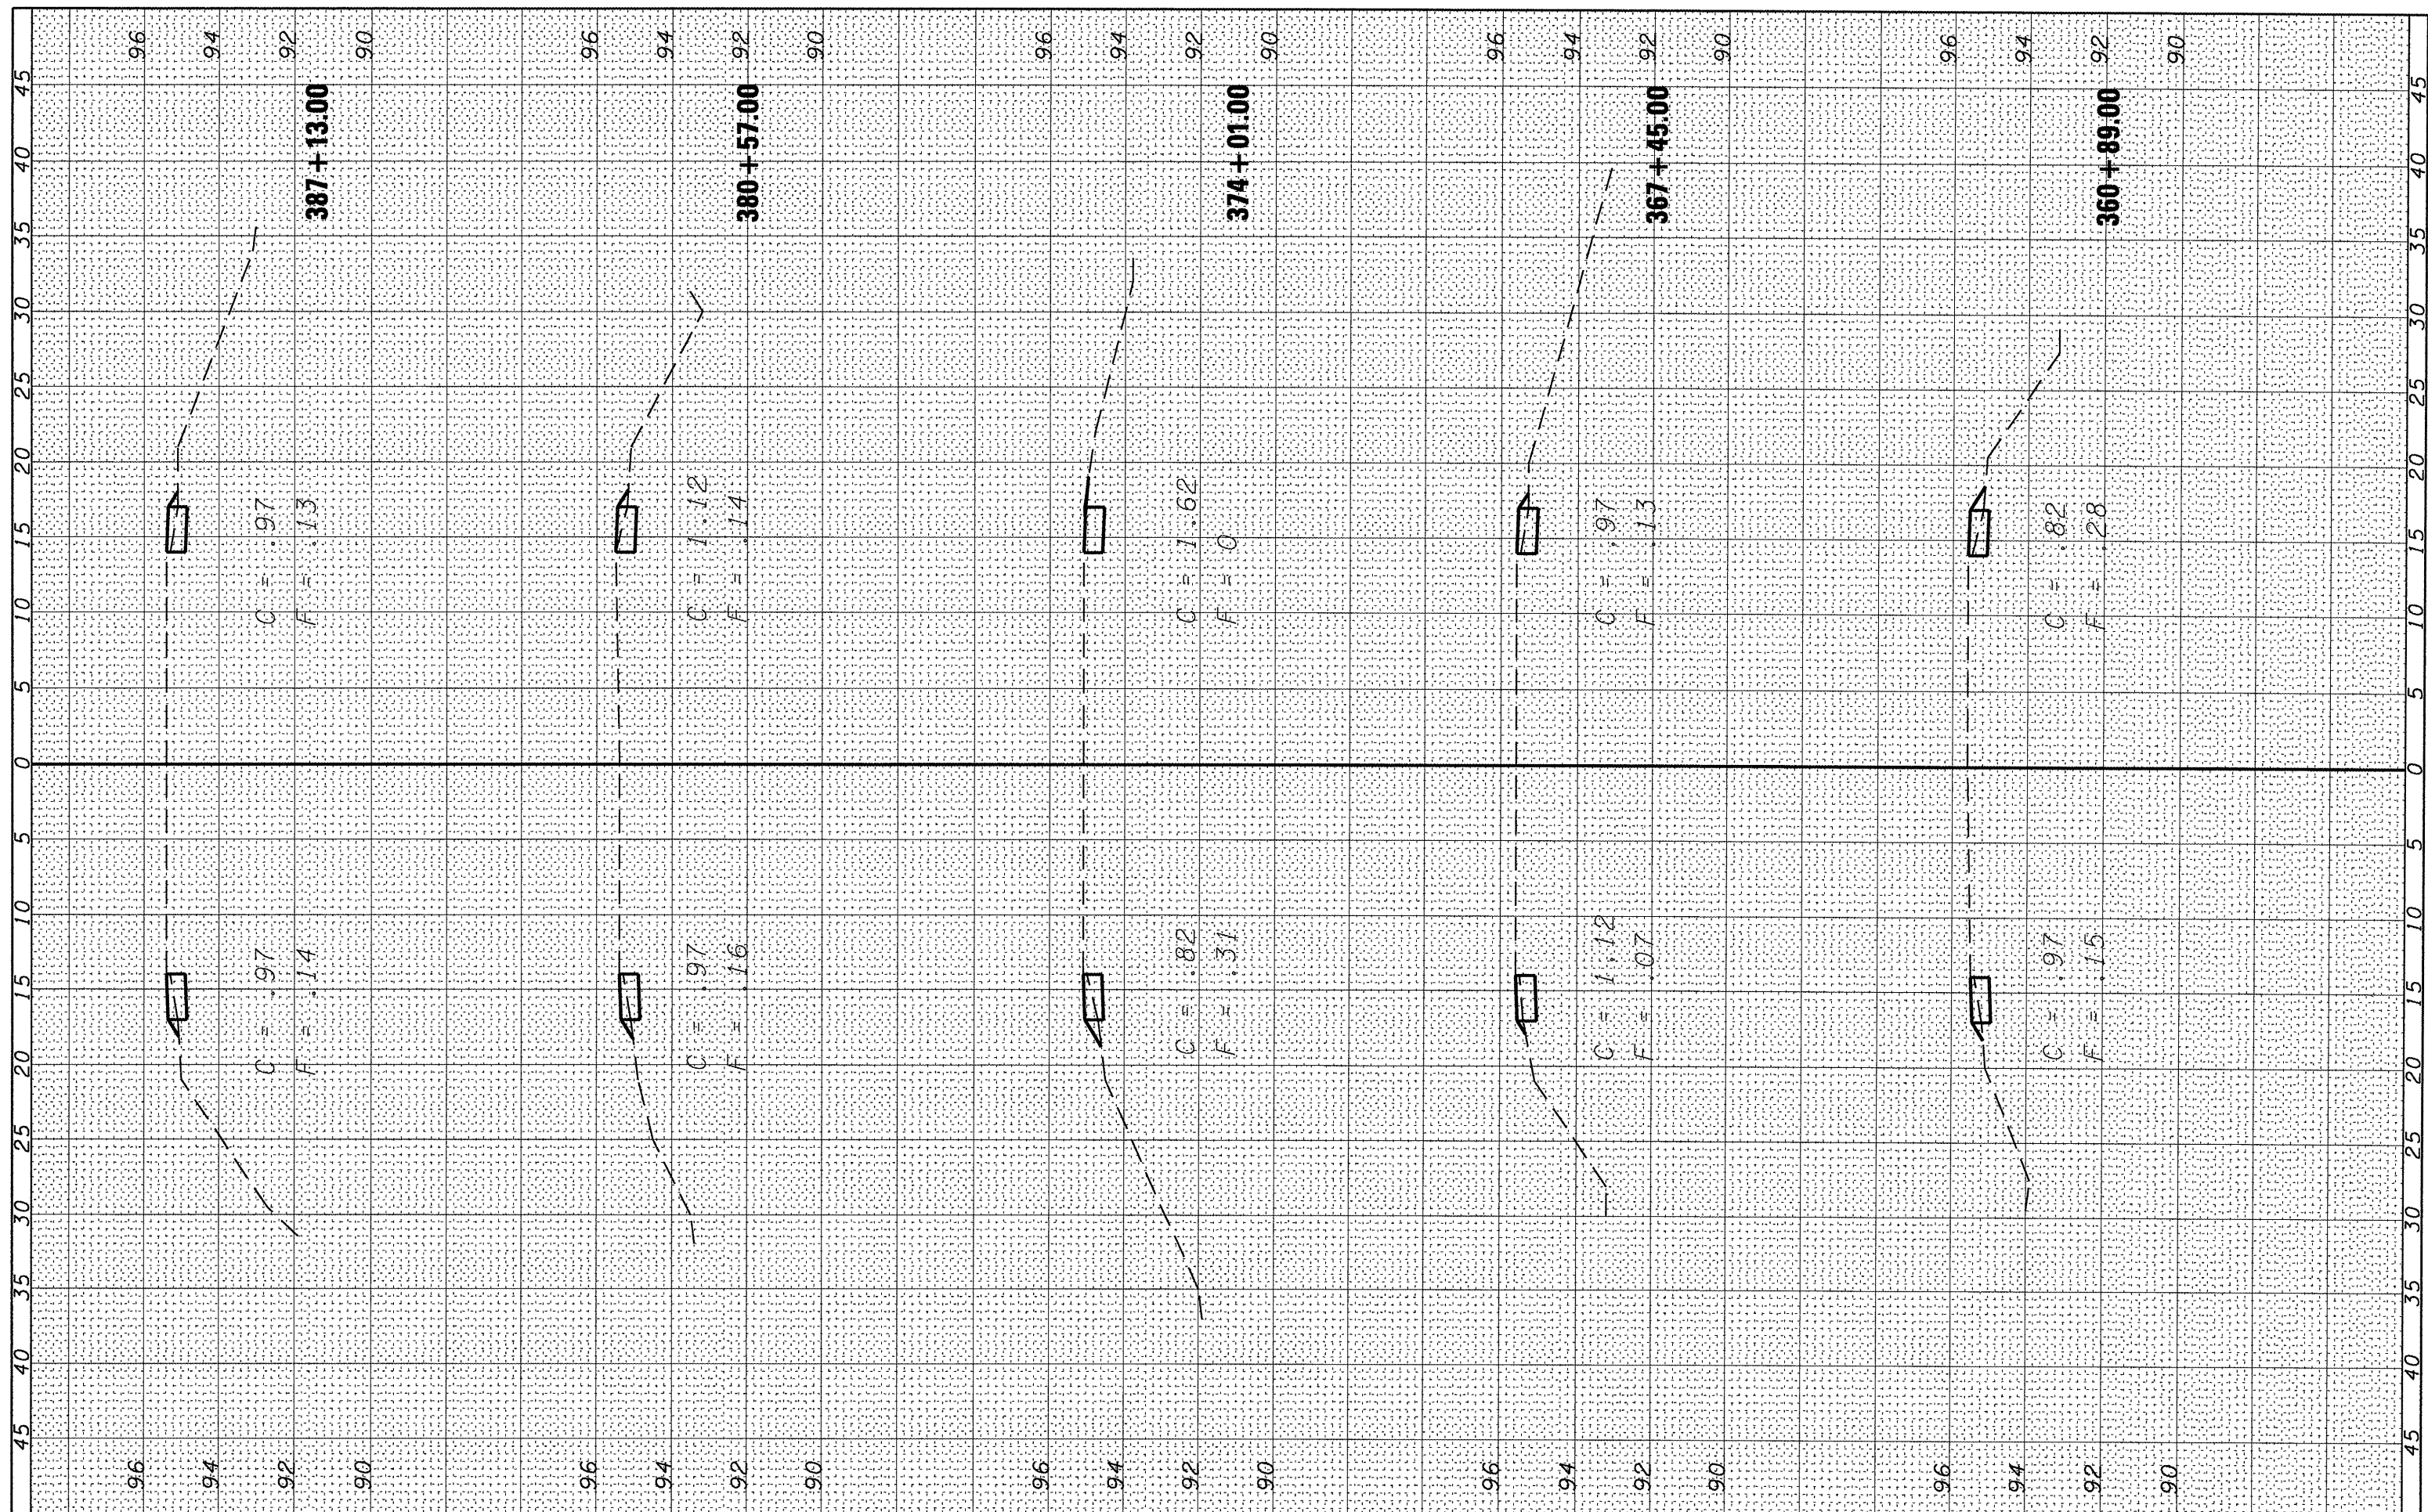

FILE NAME = USER NAME = corcoranlm
 c:\pw_work\pudot\corcoranlm\dms68916\0366779-SHT-XSEC.dgn
 PLOT SCALE = 18.0000' / IN.
 PLOT DATE = Mar 13, 2009 - 02:35:46 PM

DESIGNED -	REVISED -
DRAWN -	REVISED -
CHECKED -	REVISED -
DATE -	REVISED -

**STATE OF ILLINOIS
DEPARTMENT OF TRANSPORTATION**

CROSS SECTIONS

SCALE: SHEET NO. OF SHEETS STA. 360+89.00 TO STA. 387+13.00

F.A.P. RTE. 311	SECTION (4,5) I-1	COUNTY LASALLE	TOTAL SHEETS	SHEET NO. 21
CONTRACT NO. 66779				
ILLINOIS FED. AID PROJECT				