


FINAL SURVEY	SURVEYED	BY	DATE
NOTE BOOK	PLOTTED		
NO.	TEMPERATURE		
	AREAS CHECKED		
	AREAS CHECKED		

ORIGINAL SURVEY	SURVEYED	BY	DATE
NOTE BOOK	PLOTTED		
NO.	TEMPERATURE		
	AREAS CHECKED		
	AREAS CHECKED		

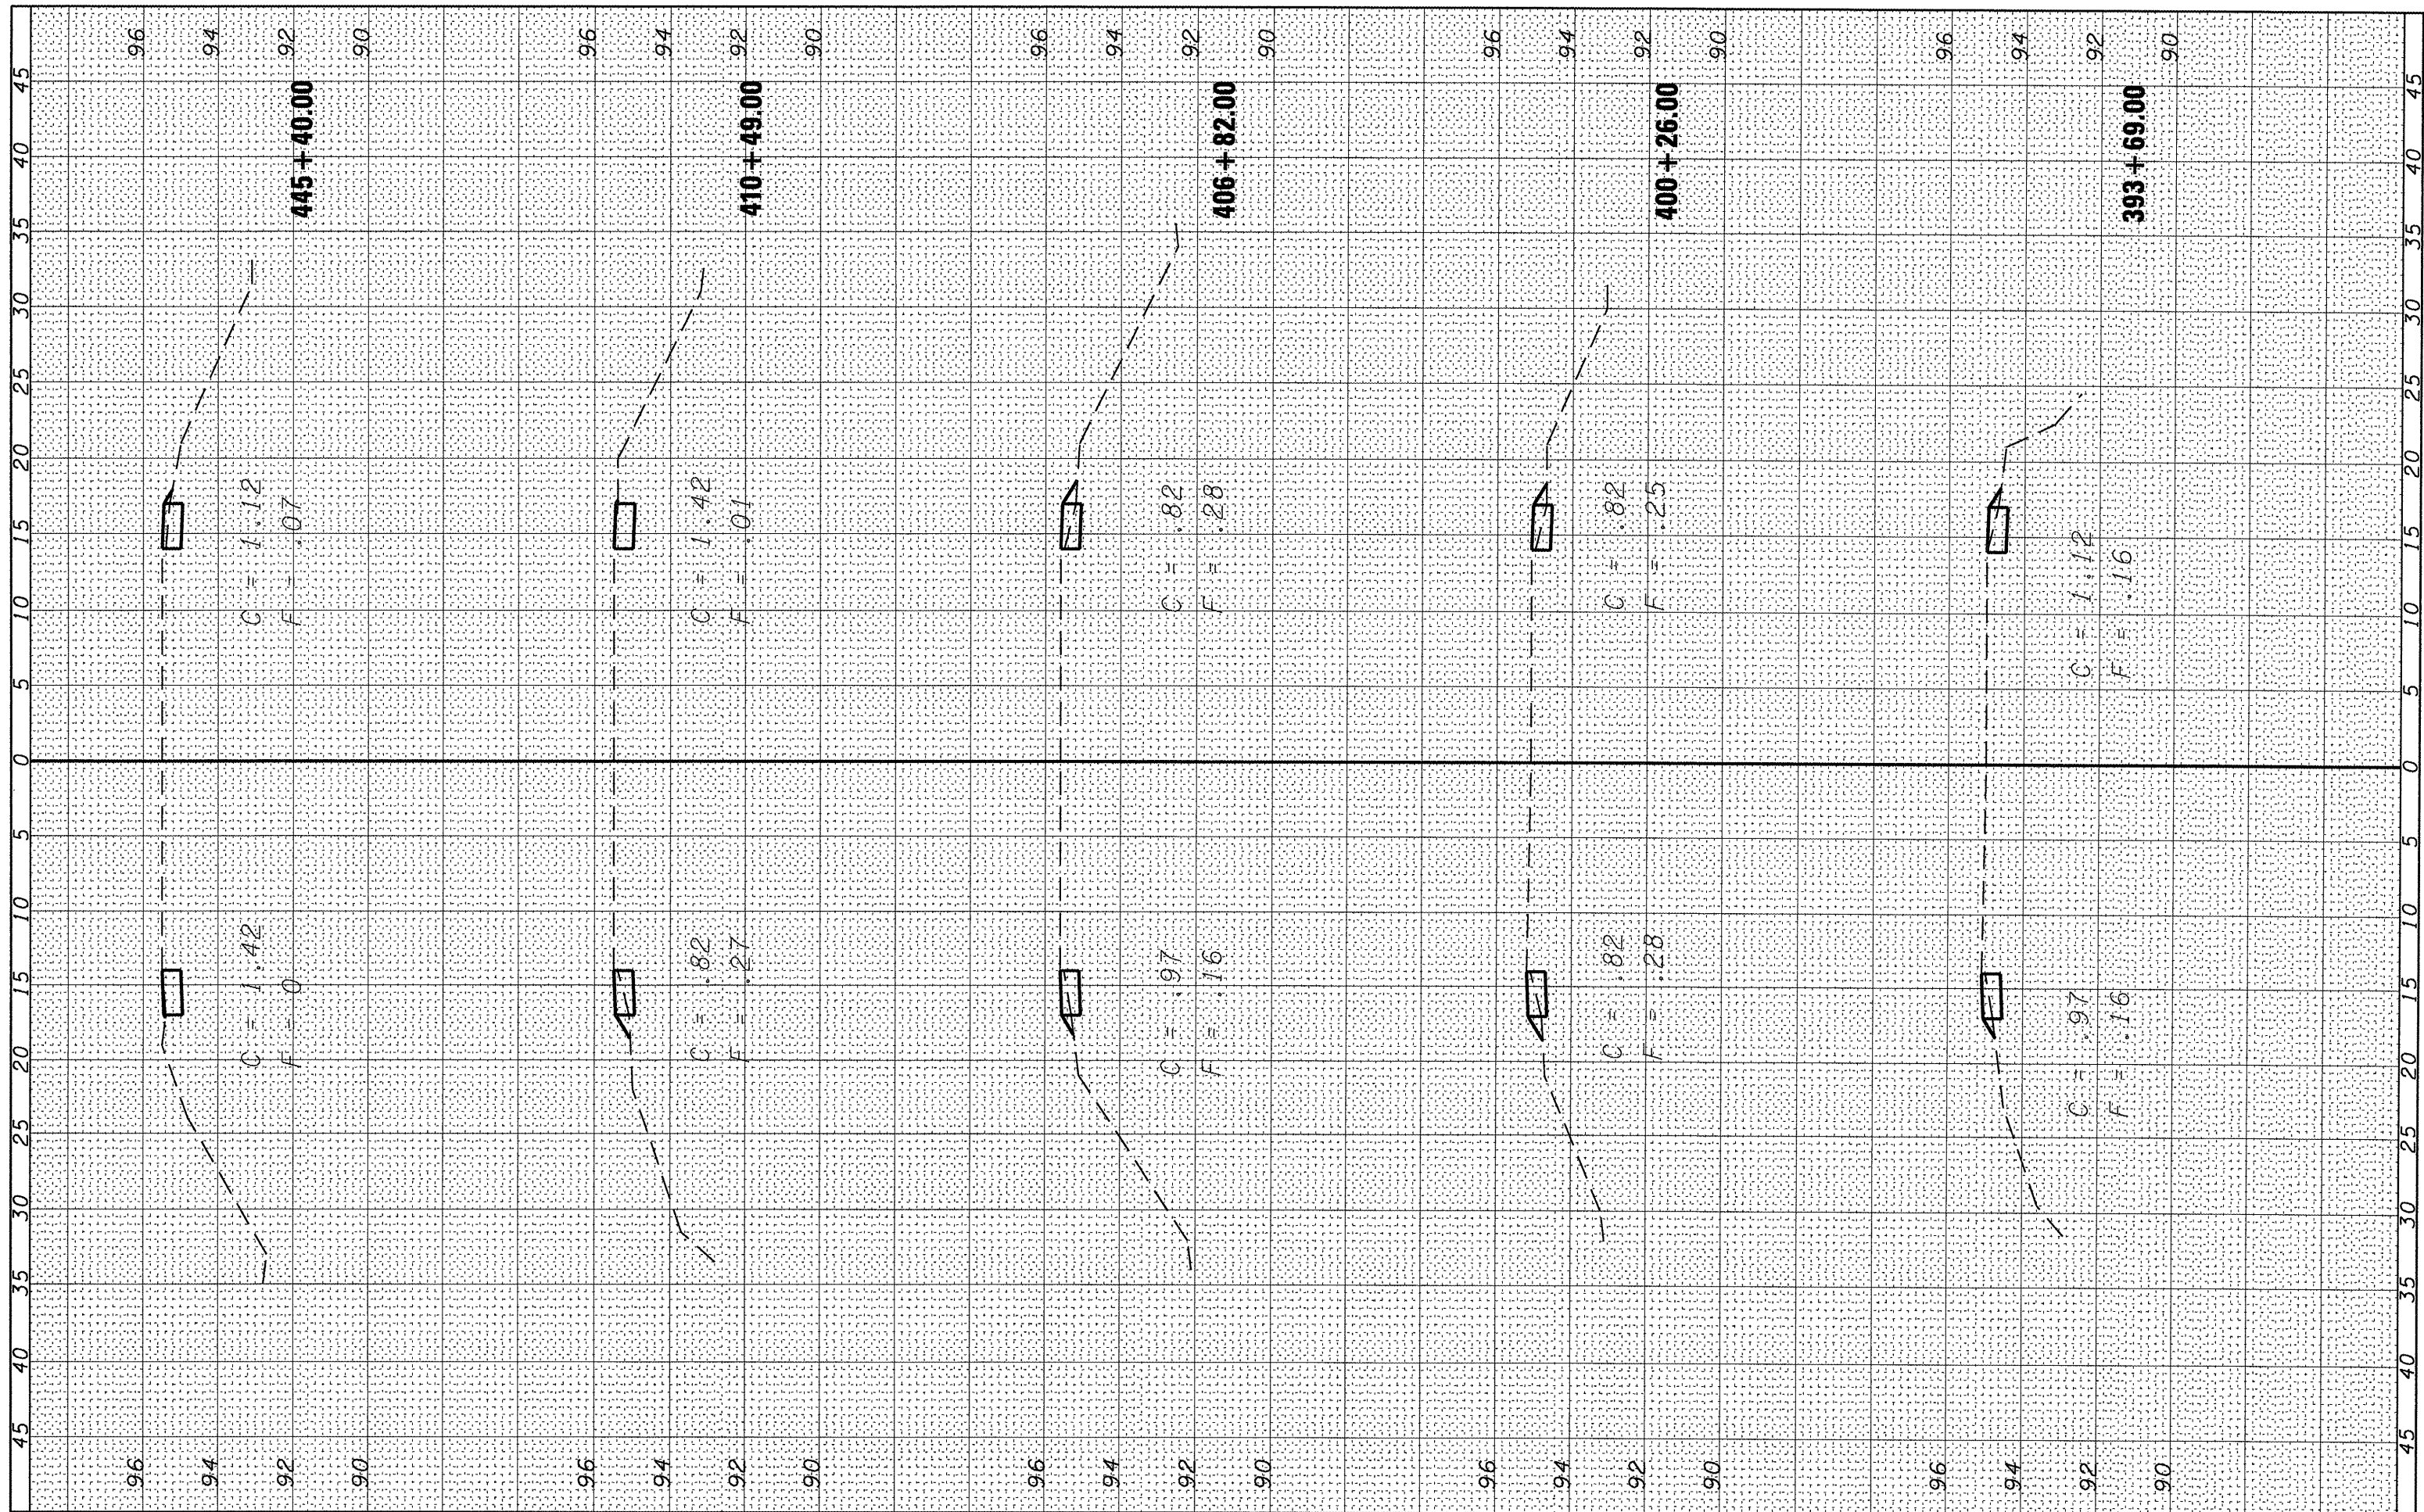

FILE NAME =  
 c:\pwworkspace\corcoran\m\dms60916\0366779-SHT-XSEC.dgn

USER NAME = corcoran1m  
 PLOT SCALE = 10.0000" / IN.  
 PLOT DATE = Mar 13, 2009 - 02:35:34 PM

DESIGNED	-	REVISED	-
DRAWN	-	REVISED	-
CHECKED	-	REVISED	-
DATE	-	REVISED	-

**STATE OF ILLINOIS  
 DEPARTMENT OF TRANSPORTATION**

SCALE: SHEET NO. OF SHEETS STA. 393+69.00 TO STA. 445+40.00

F.A.P. RTE.	SECTION	COUNTY	TOTAL SHEETS	SHEET NO.
311	(4,5) I-1	LASALLE	22	22
CONTRACT NO. 66779				
ILLINOIS FED. AID PROJECT				